
CANTILEVER DECK OPTION

BASIC PERMIT PACKAGE REVIEWED FOR CODE COMPLIANCE WITH IRC 2015 KITSAP COUNTY BUILDING DEPARTMENT

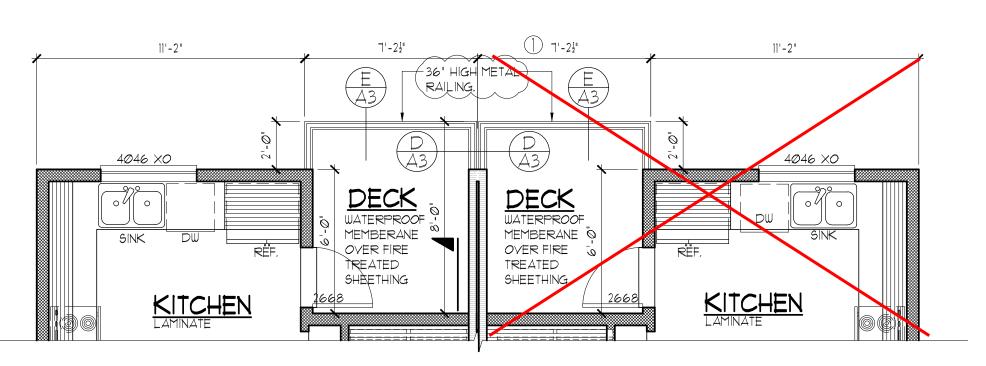




MAIN FLOOR PLAN

© 2019 RECTOR RESIDENTIAL DESIGN, LLC

SCALE : 1/4"= 1'-0"

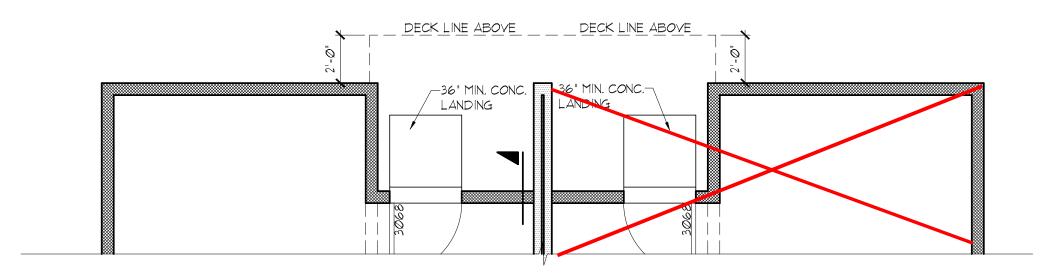


LOWER FLOOR PLAN

© 2019 RECTOR RESIDENTIAL DESIGN, LLC

SECTION

SCALE : 1/4"= 1'-0"

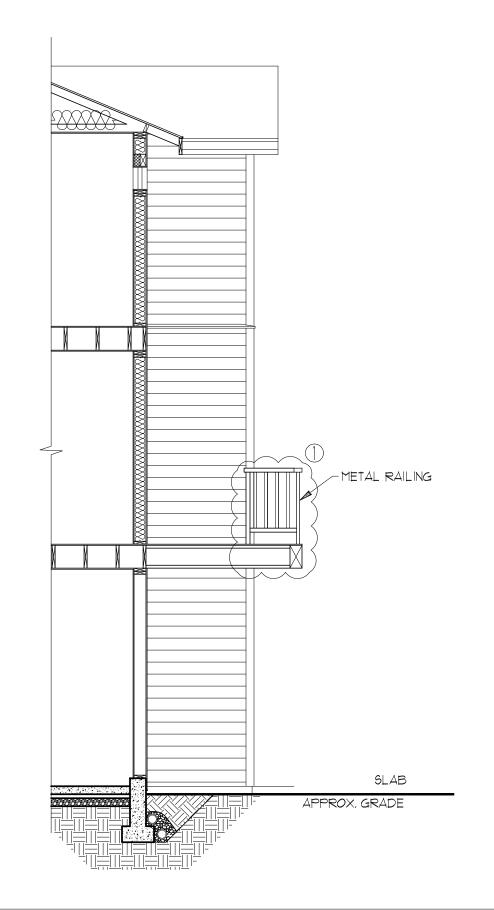


© 2019 RECTOR RESIDENTIAL DESIGN, LLC SCALE : 1/4" = 1'-0"





© 2019 RECTOR RESIDENTIAL DESIGN, LLC


SCALE : 1/4"= 1'-0"

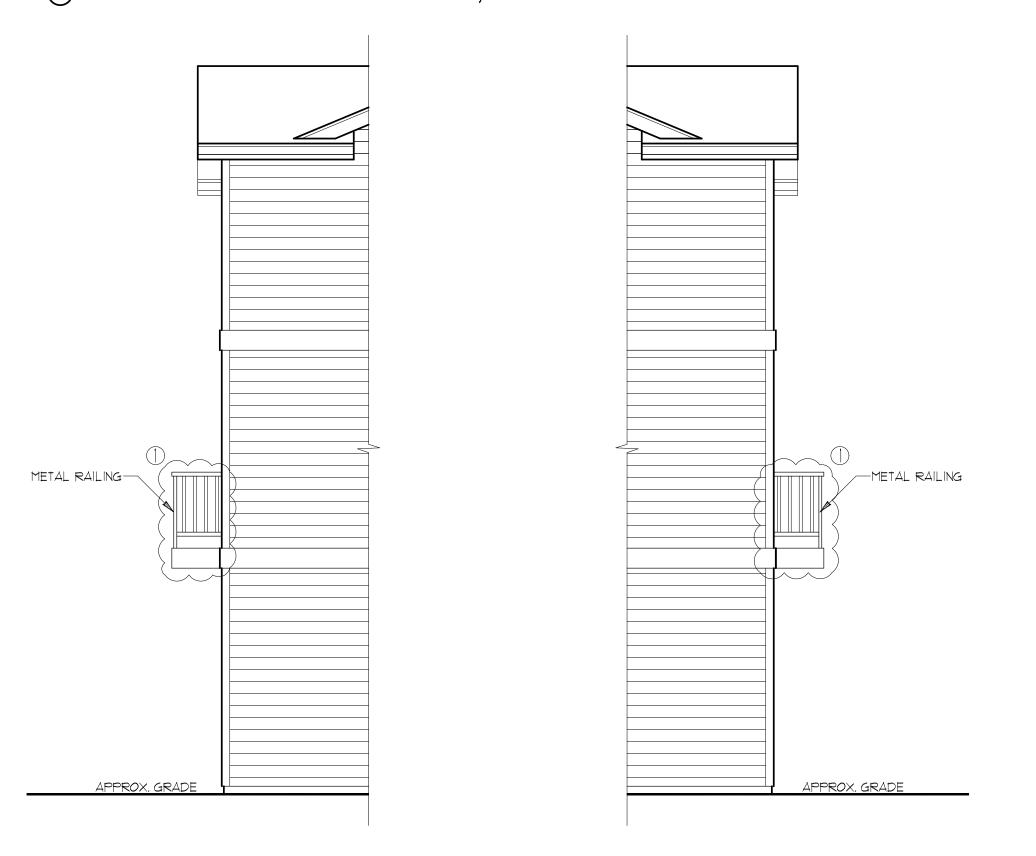

LEFT/RIGHT ELEVATION

© 2019 RECTOR RESIDENTIAL DESIGN, LLC

SCALE : 1/4"= 1'-0"

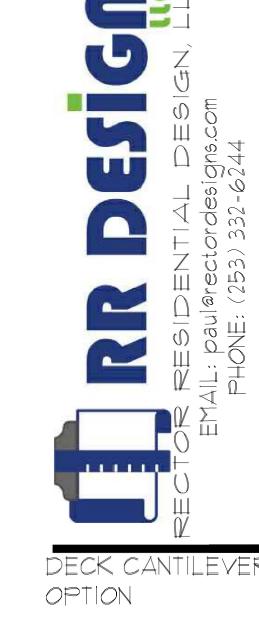

These plans are copyrighted in accordance with federal statutes. Payment of use fee is due Rector Residential Design, LLC. prior to construction for each structure built from these plans. Reproduction by any method of all, part or variations thereof without written permission from Rector Residential Design, LLC. is expressly prohibited. These drawings and all prints therefrom remain the property of Rector Residential Design, LLC.

REVISIONS

ICE VISIONS		
INT.	DATE	REV.
7	9/30/19	COMMENTS
DESIGNER: PR		
DRAF	TER:	RE
DATE:	1	Ø/19/19
DDATE	OF NO.	G12.Ø

SHEET NO: