


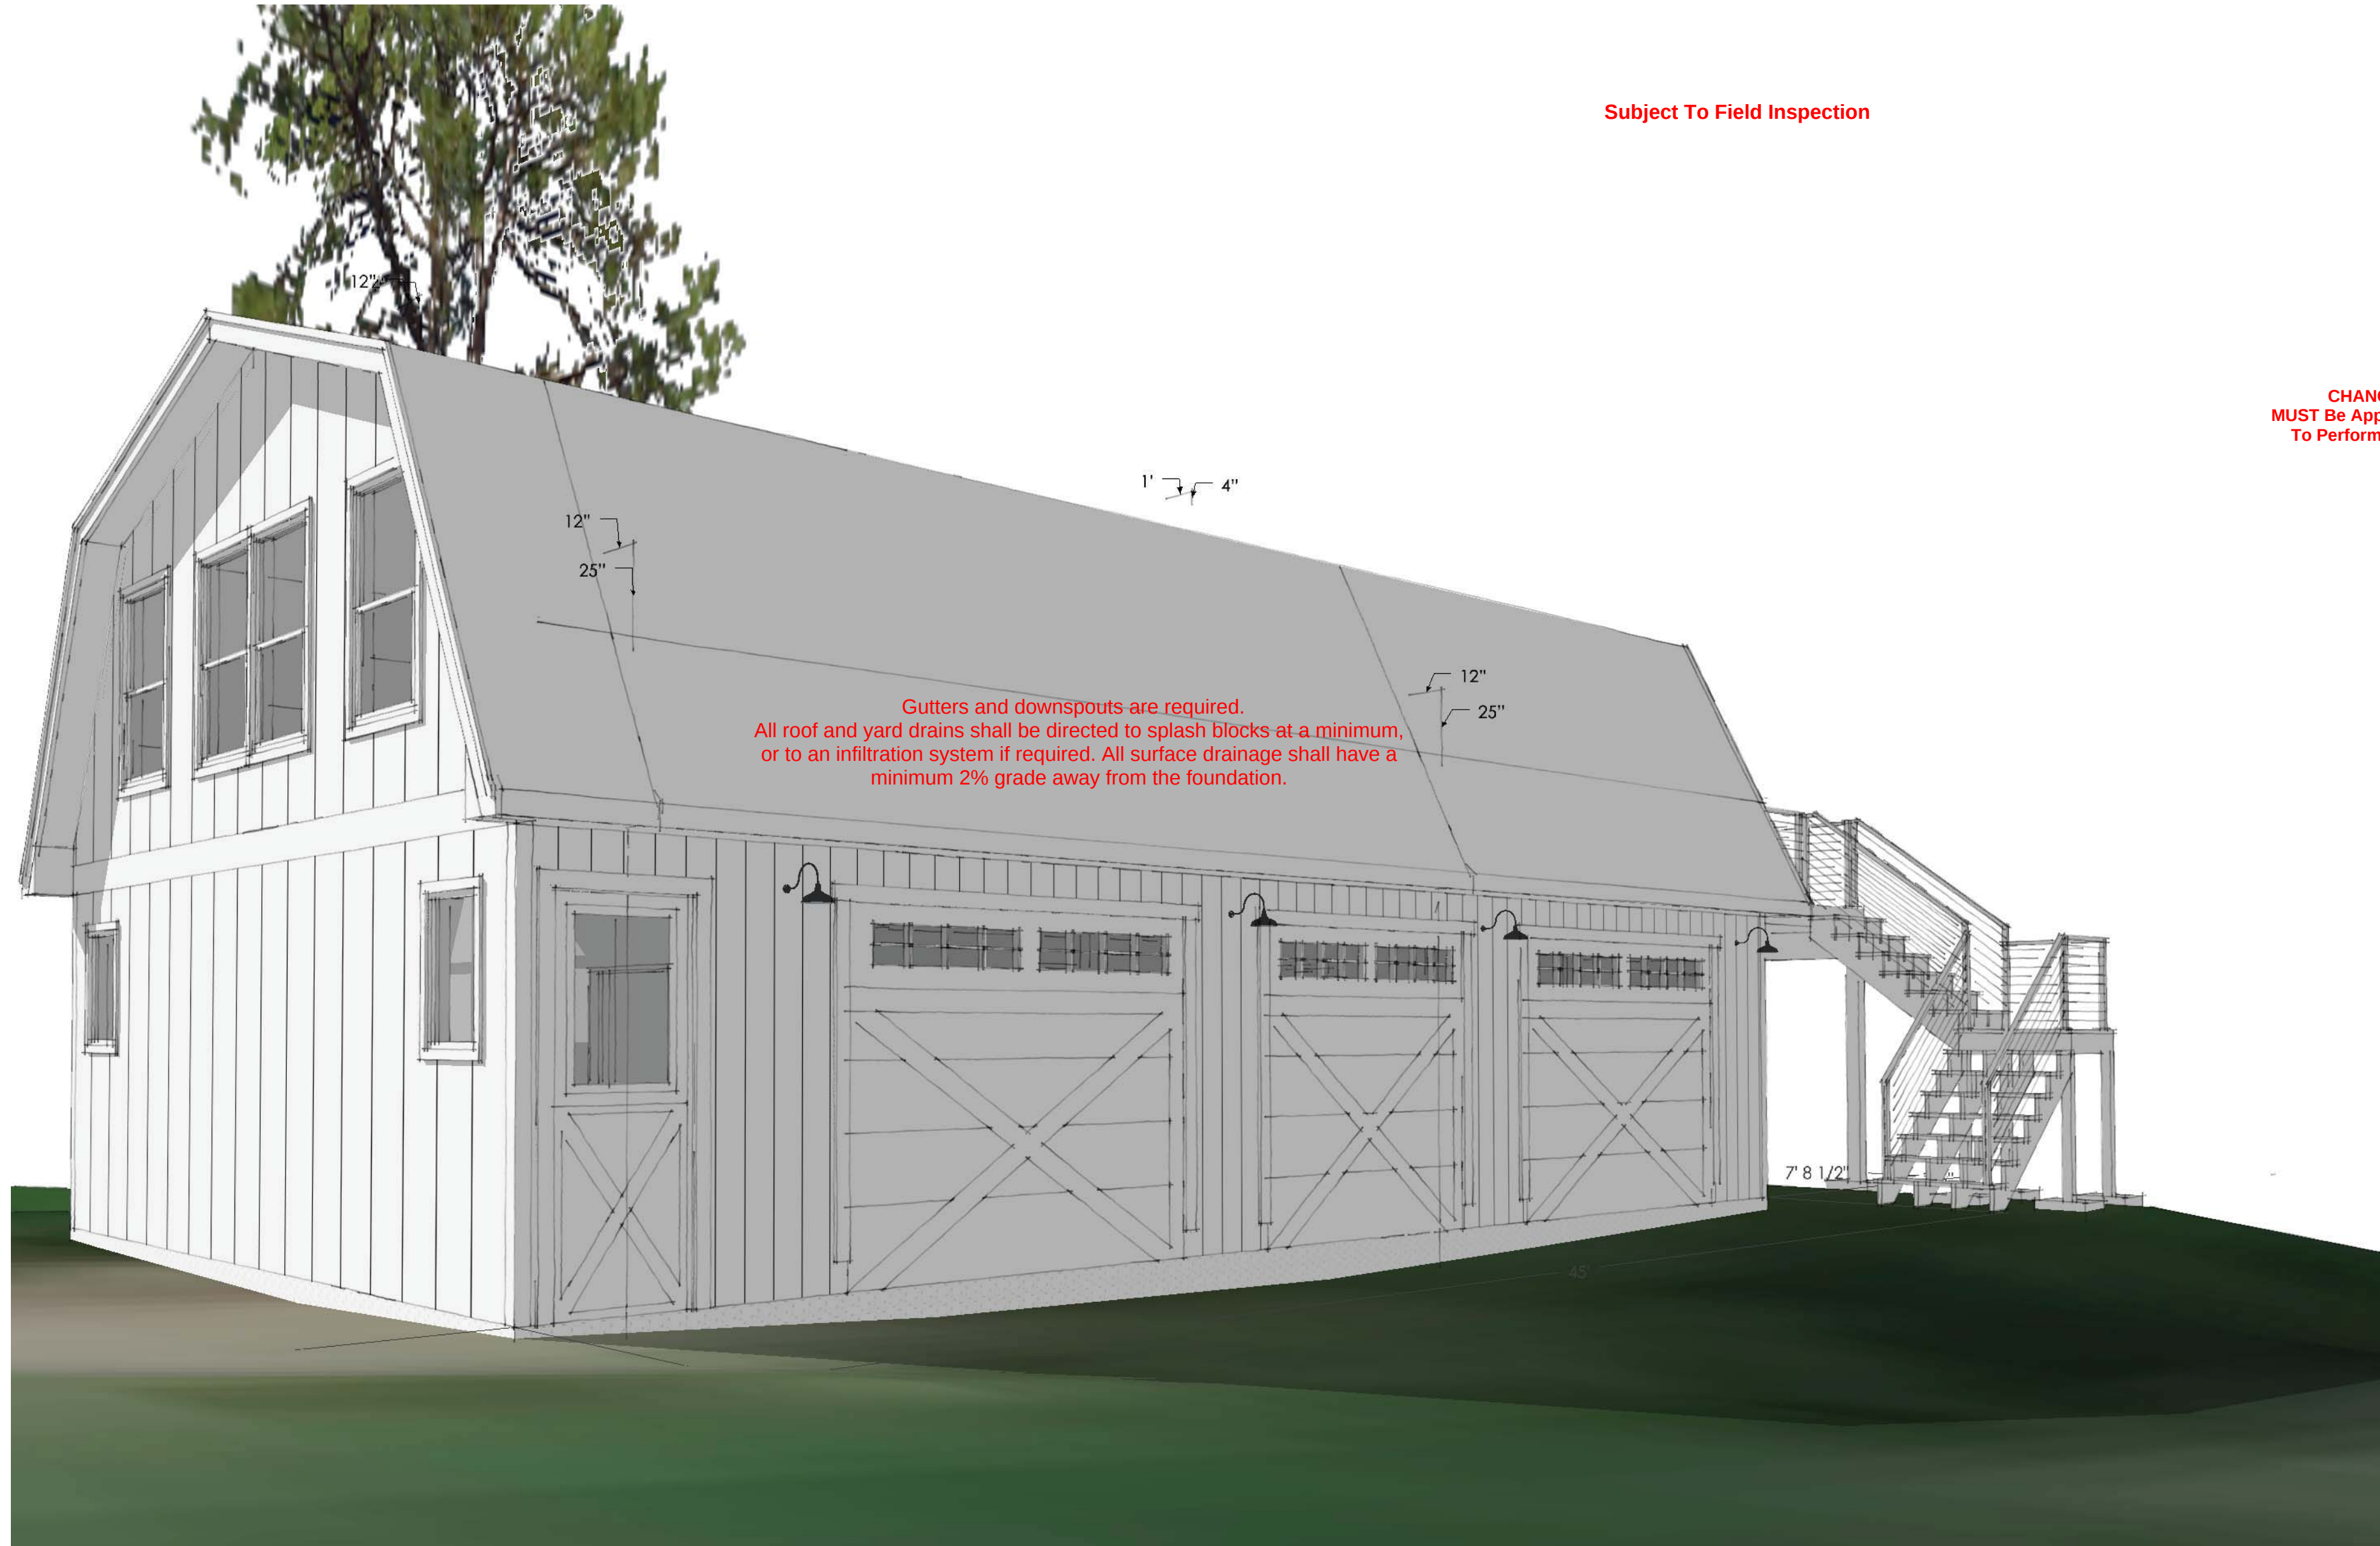

Subject To Field Inspection


CHANGES
MUST Be Approved Prior
To Performing Work

Reviewed for code compliance
with IRC 2015
Kitsap County Building Department
jbowling@co.kitsap.wa.us
08/04/2020

Gutters and downspouts are required.
All roof and yard drains shall be directed to splash blocks at a minimum,
or to an infiltration system if required. All surface drainage shall have a
minimum 2% grade away from the foundation.

Validity of permit: The issuance or granting of a permit shall not be
construed to be a permit for, or an approval of, any violation of any
of the provisions of the International Codes or any other ordinance
of Kitsap County. Permits presuming to give authority to violate or
cancel the provisions of the International Codes and ordinances of
Kitsap County shall not be valid. IRC & IRC 105

Must Comply With
All Washington
State Codes

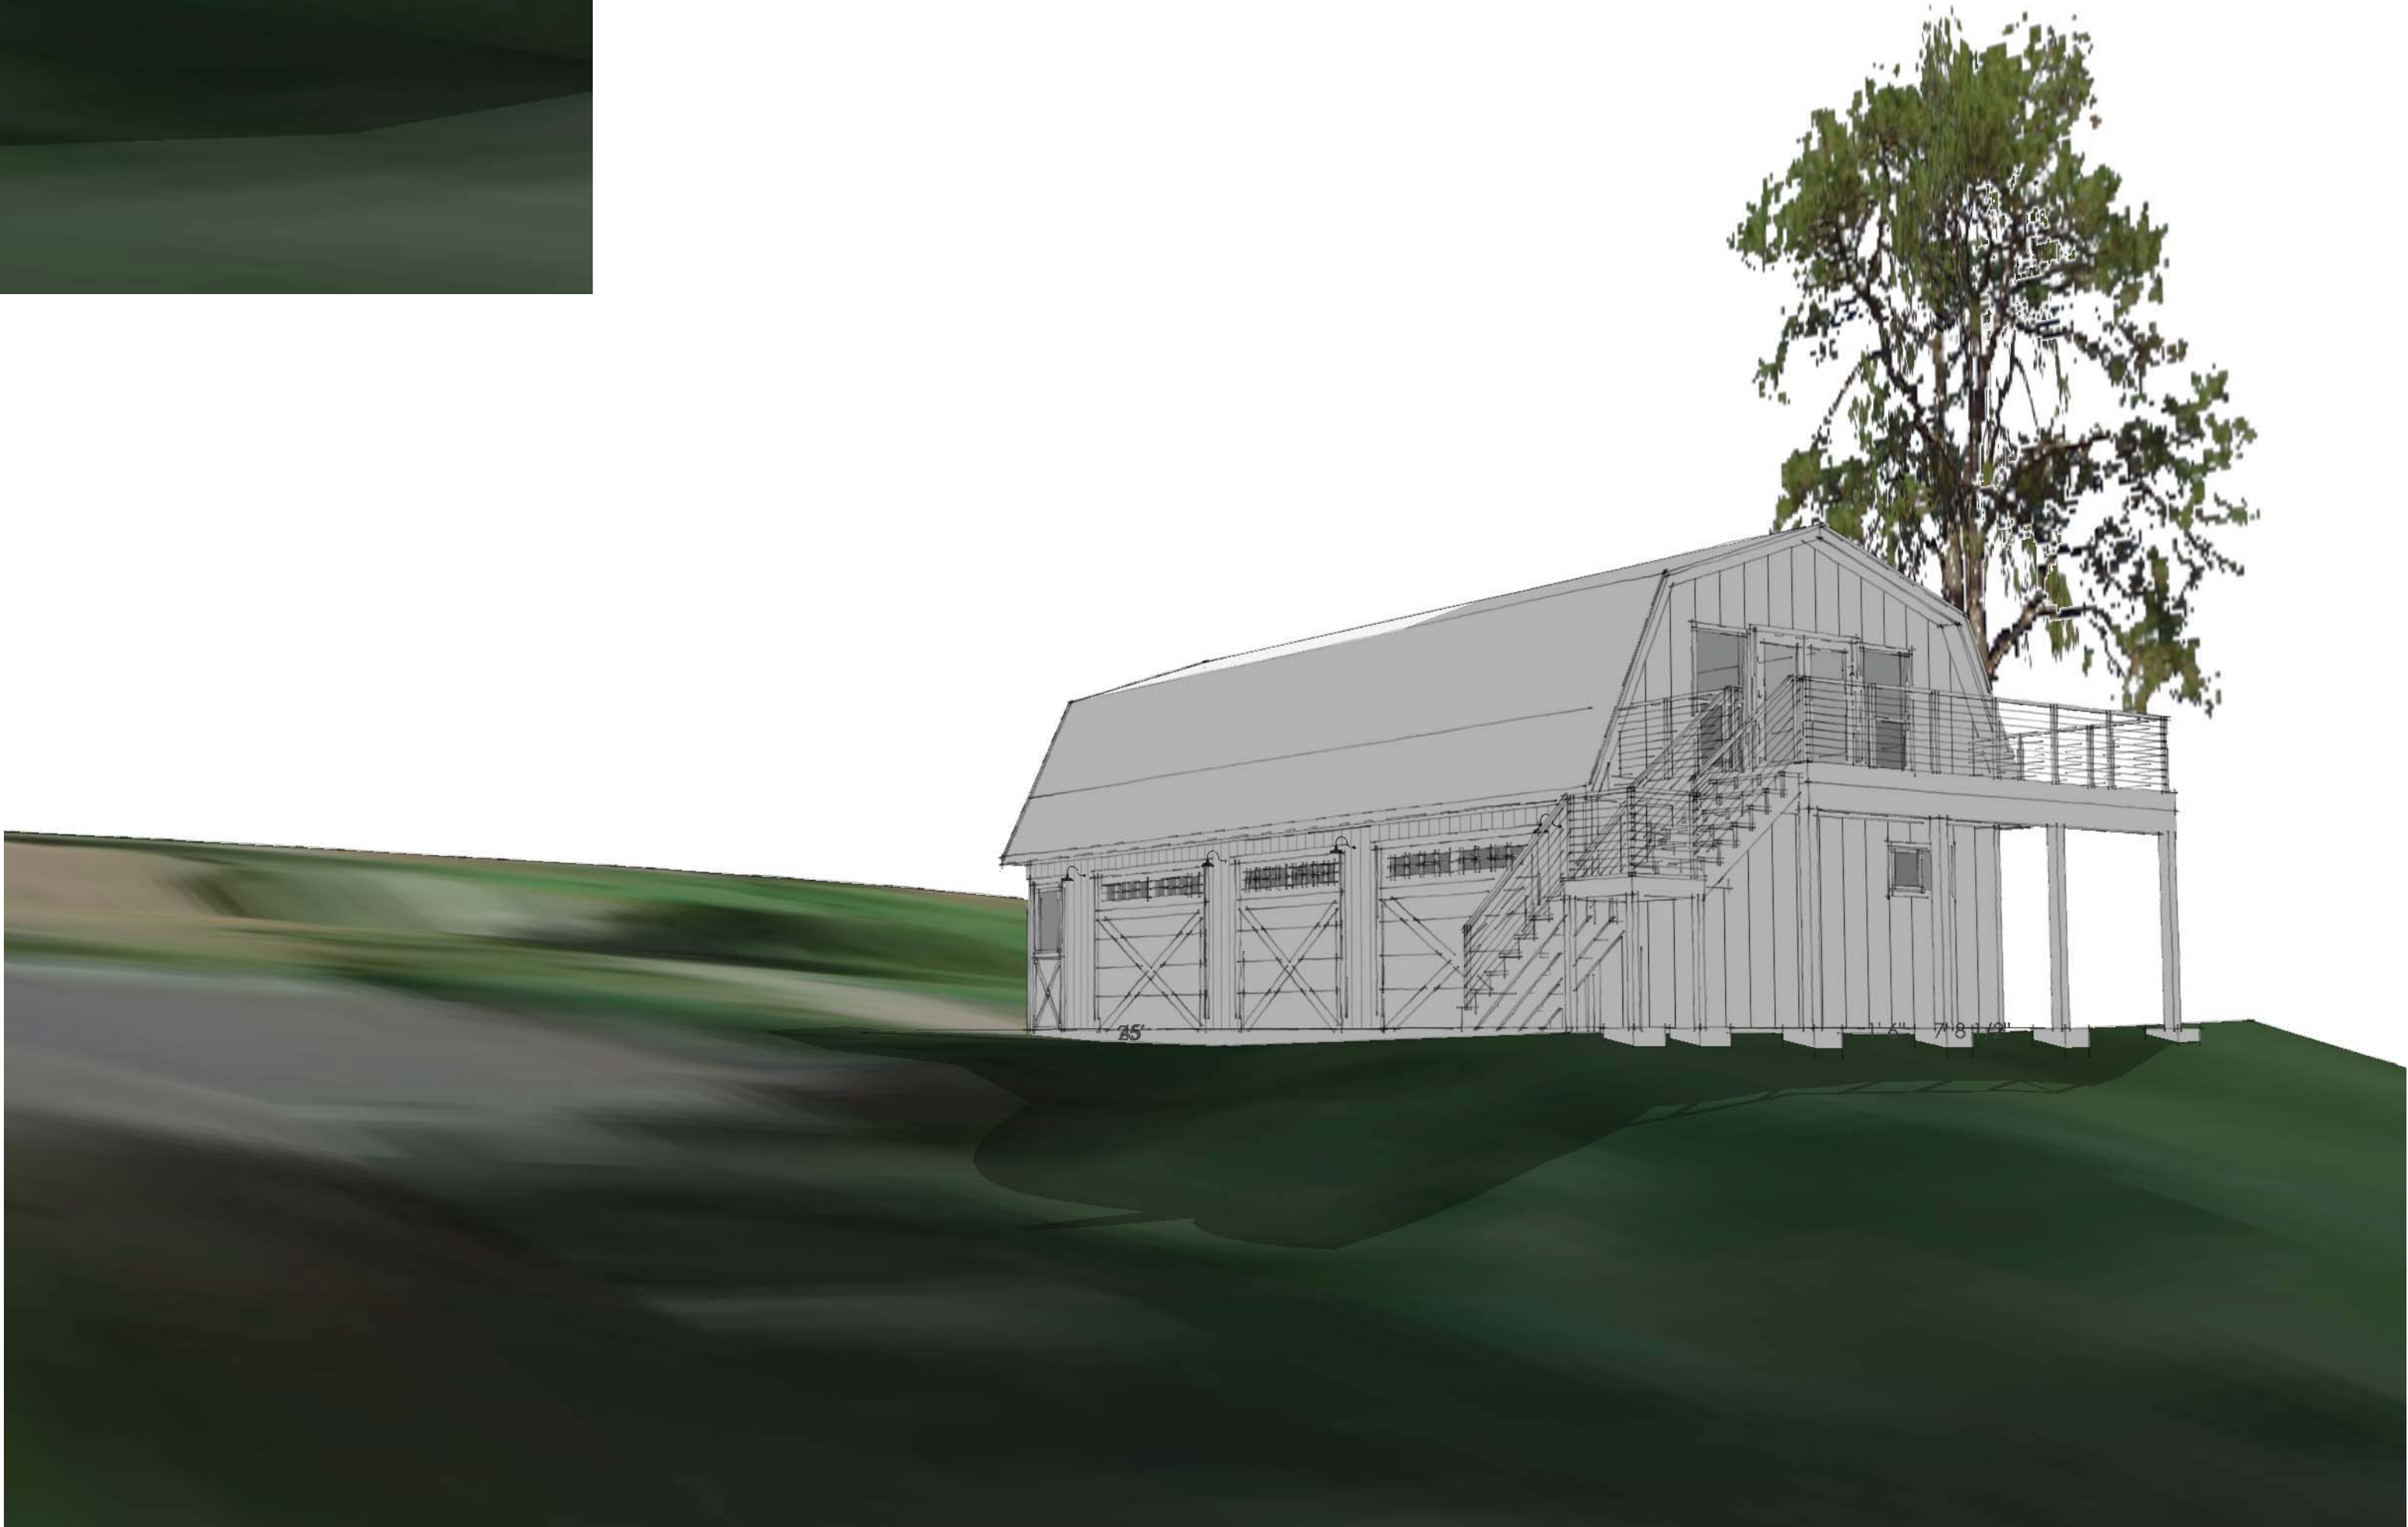

KR
Draft.

KANE ROEDER DRAFTING
2606 C AVE
ANACORTES, WA 98221


MIKE AND CAROL WNEK
1655 SHERWOOD DRIVE
BREMERTON, WA 98311

PROJECT:
WNEK BARN


DRAWN BY:
KR

A

Reviewed for code compliance
with IRC 2015
Kitsap County Building Department
jbowling@co.kitsap.wa.us
08/04/2020

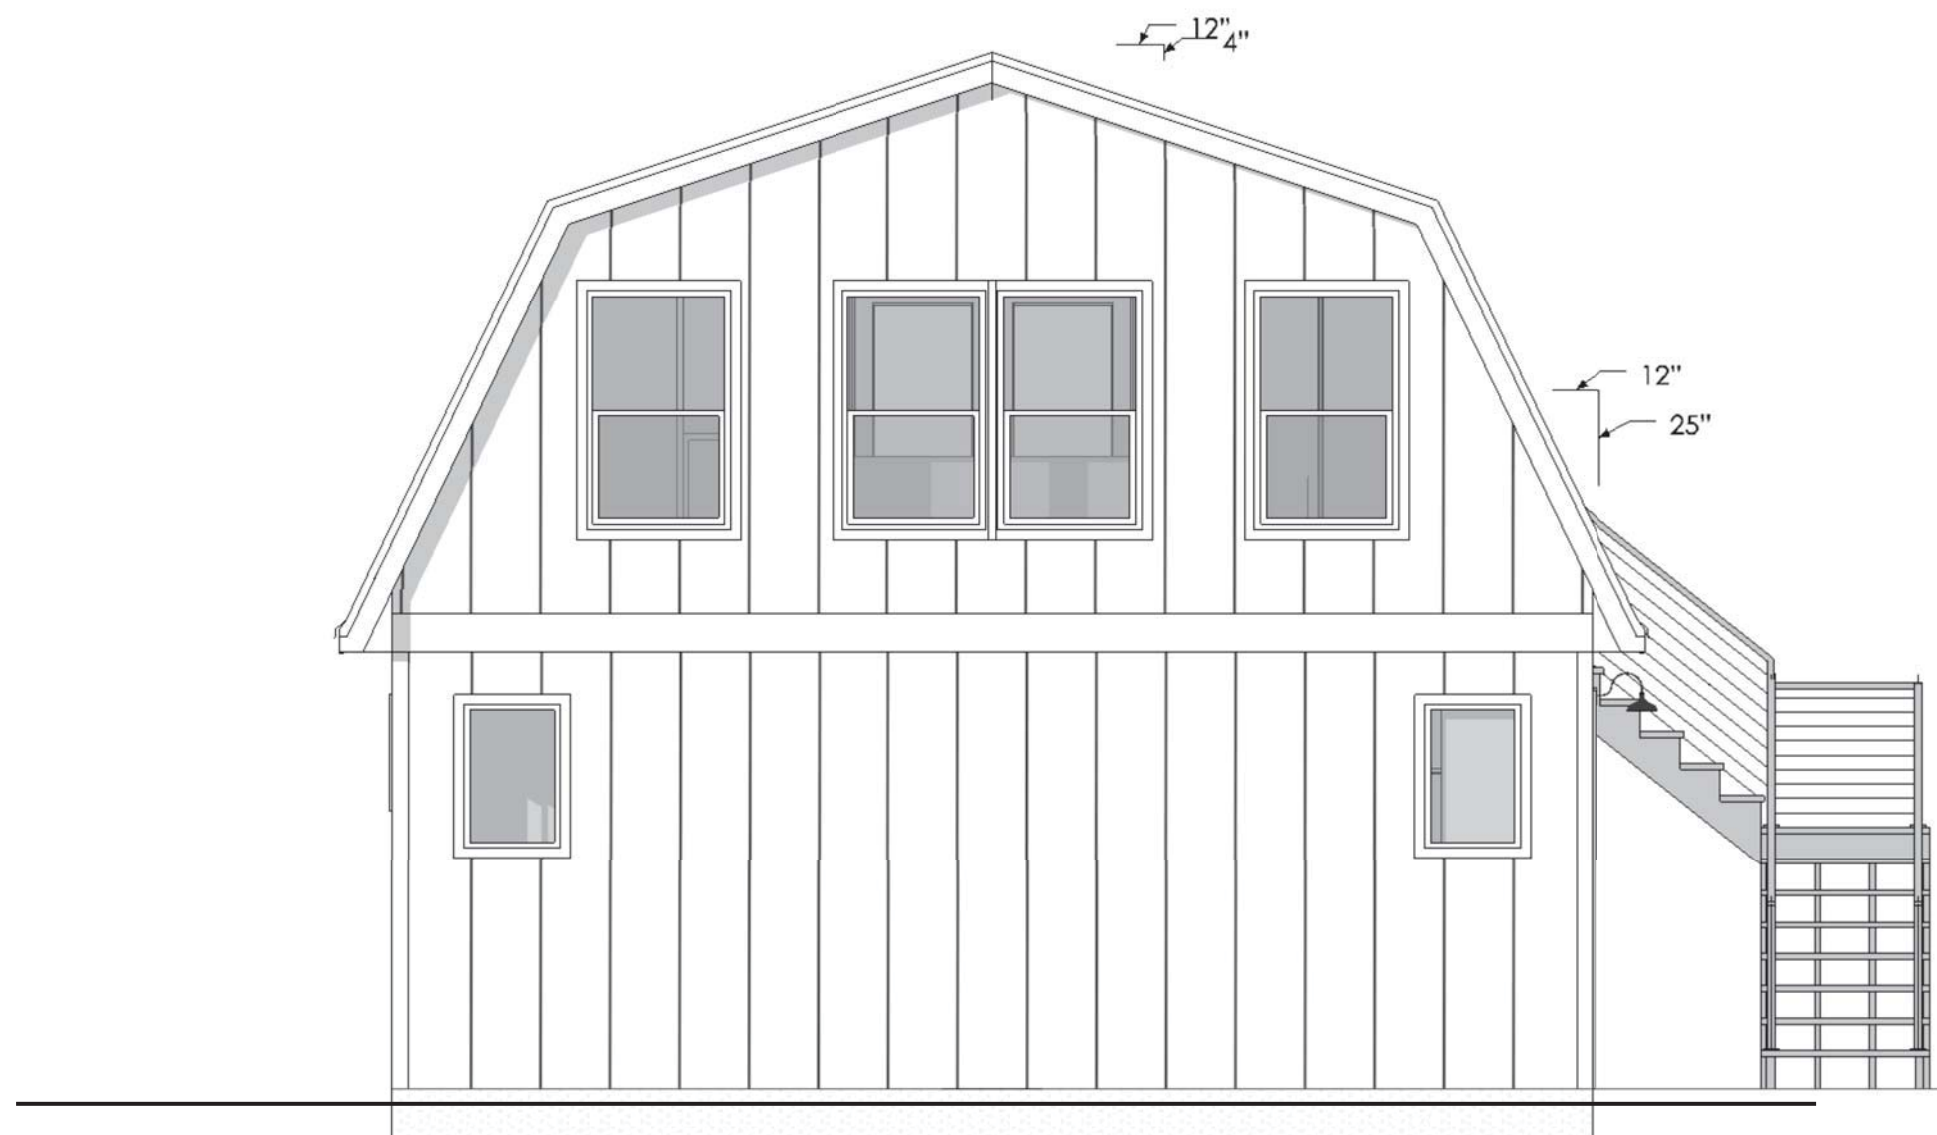


3 EAST ELEVATION
1 SCALE 1/4"=1'-0"

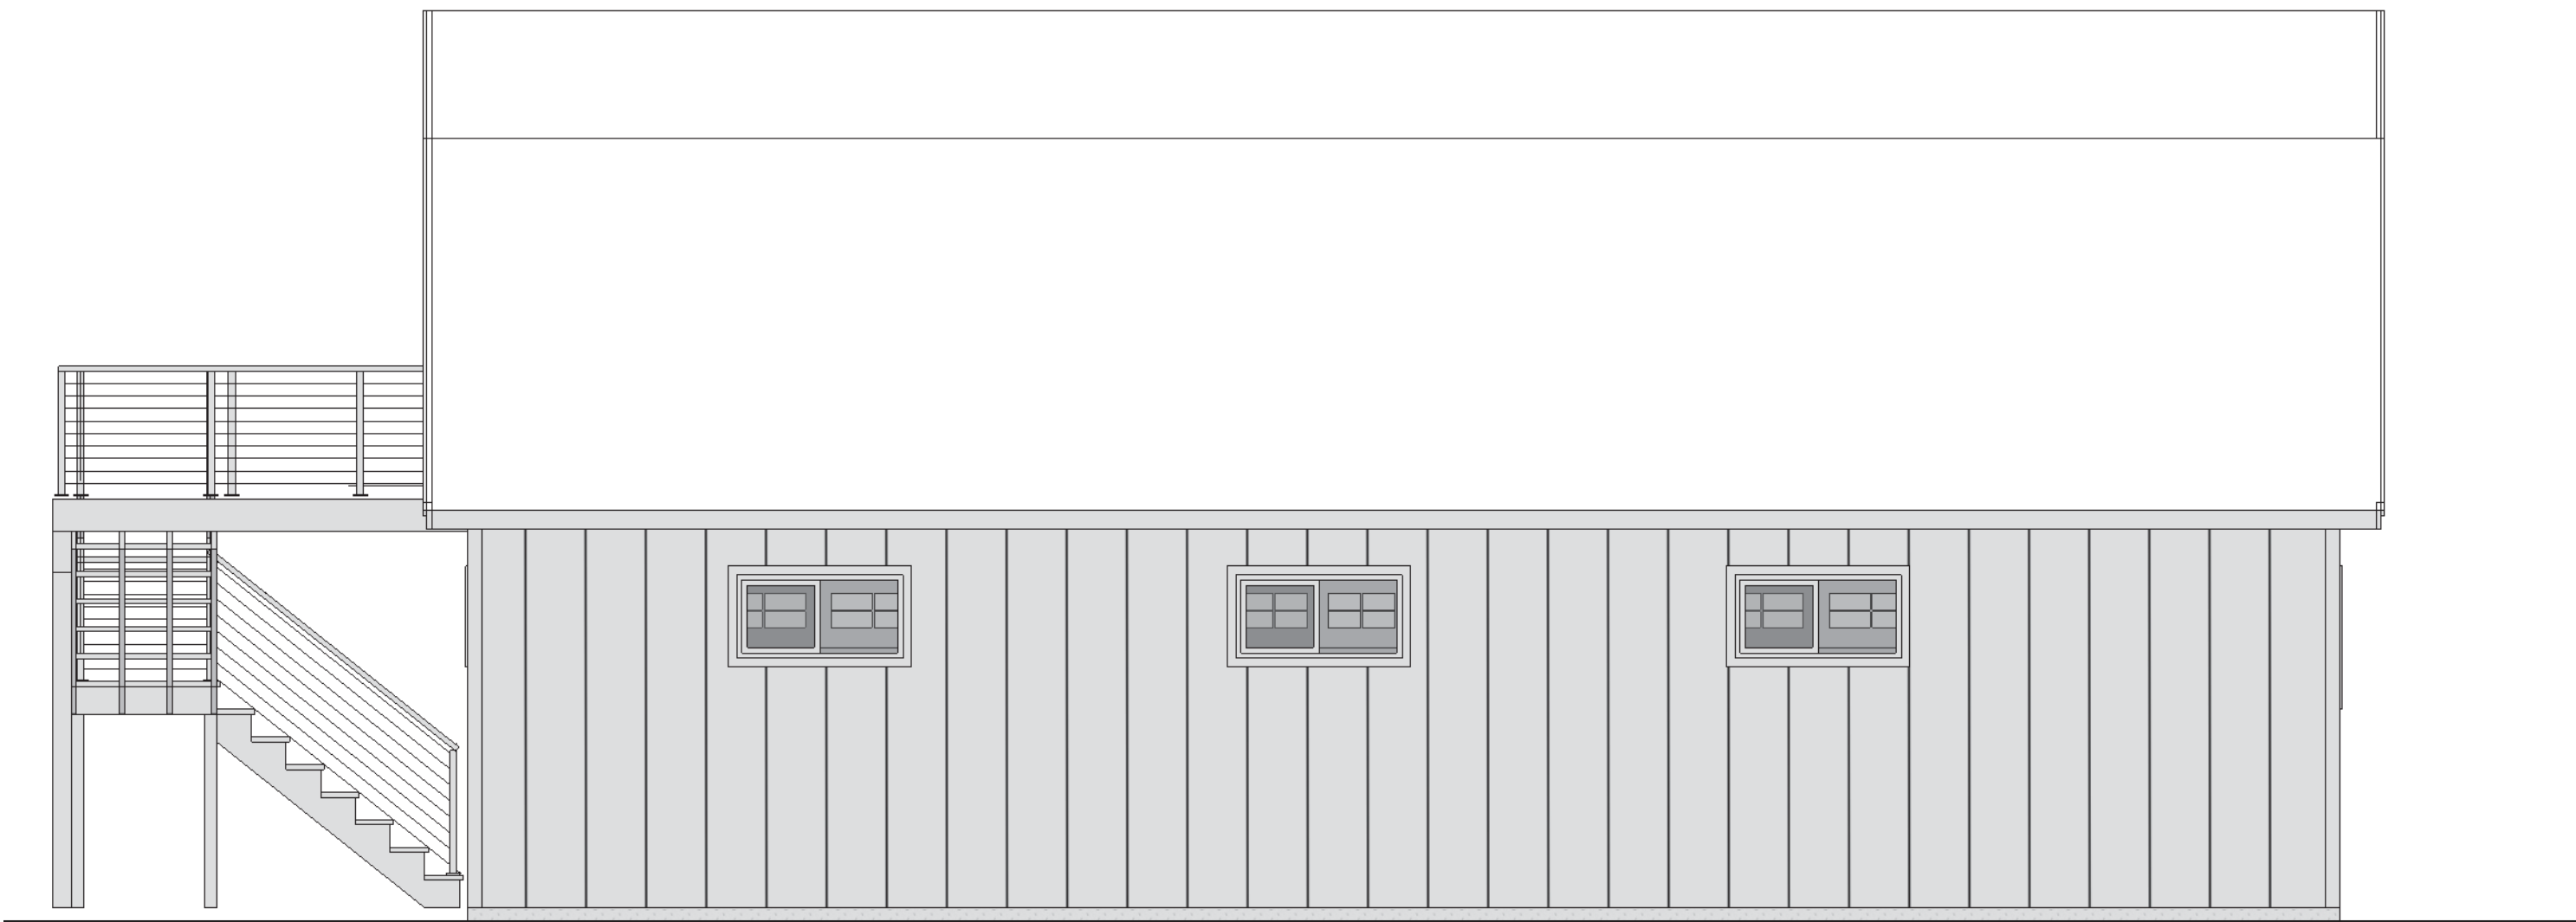


1 SOUTH ELEVATION
1 SCALE 1/4"=1'-0"

CHANGES
MUST Be Approved Prior
To Performing Work


Subject To Field Inspection

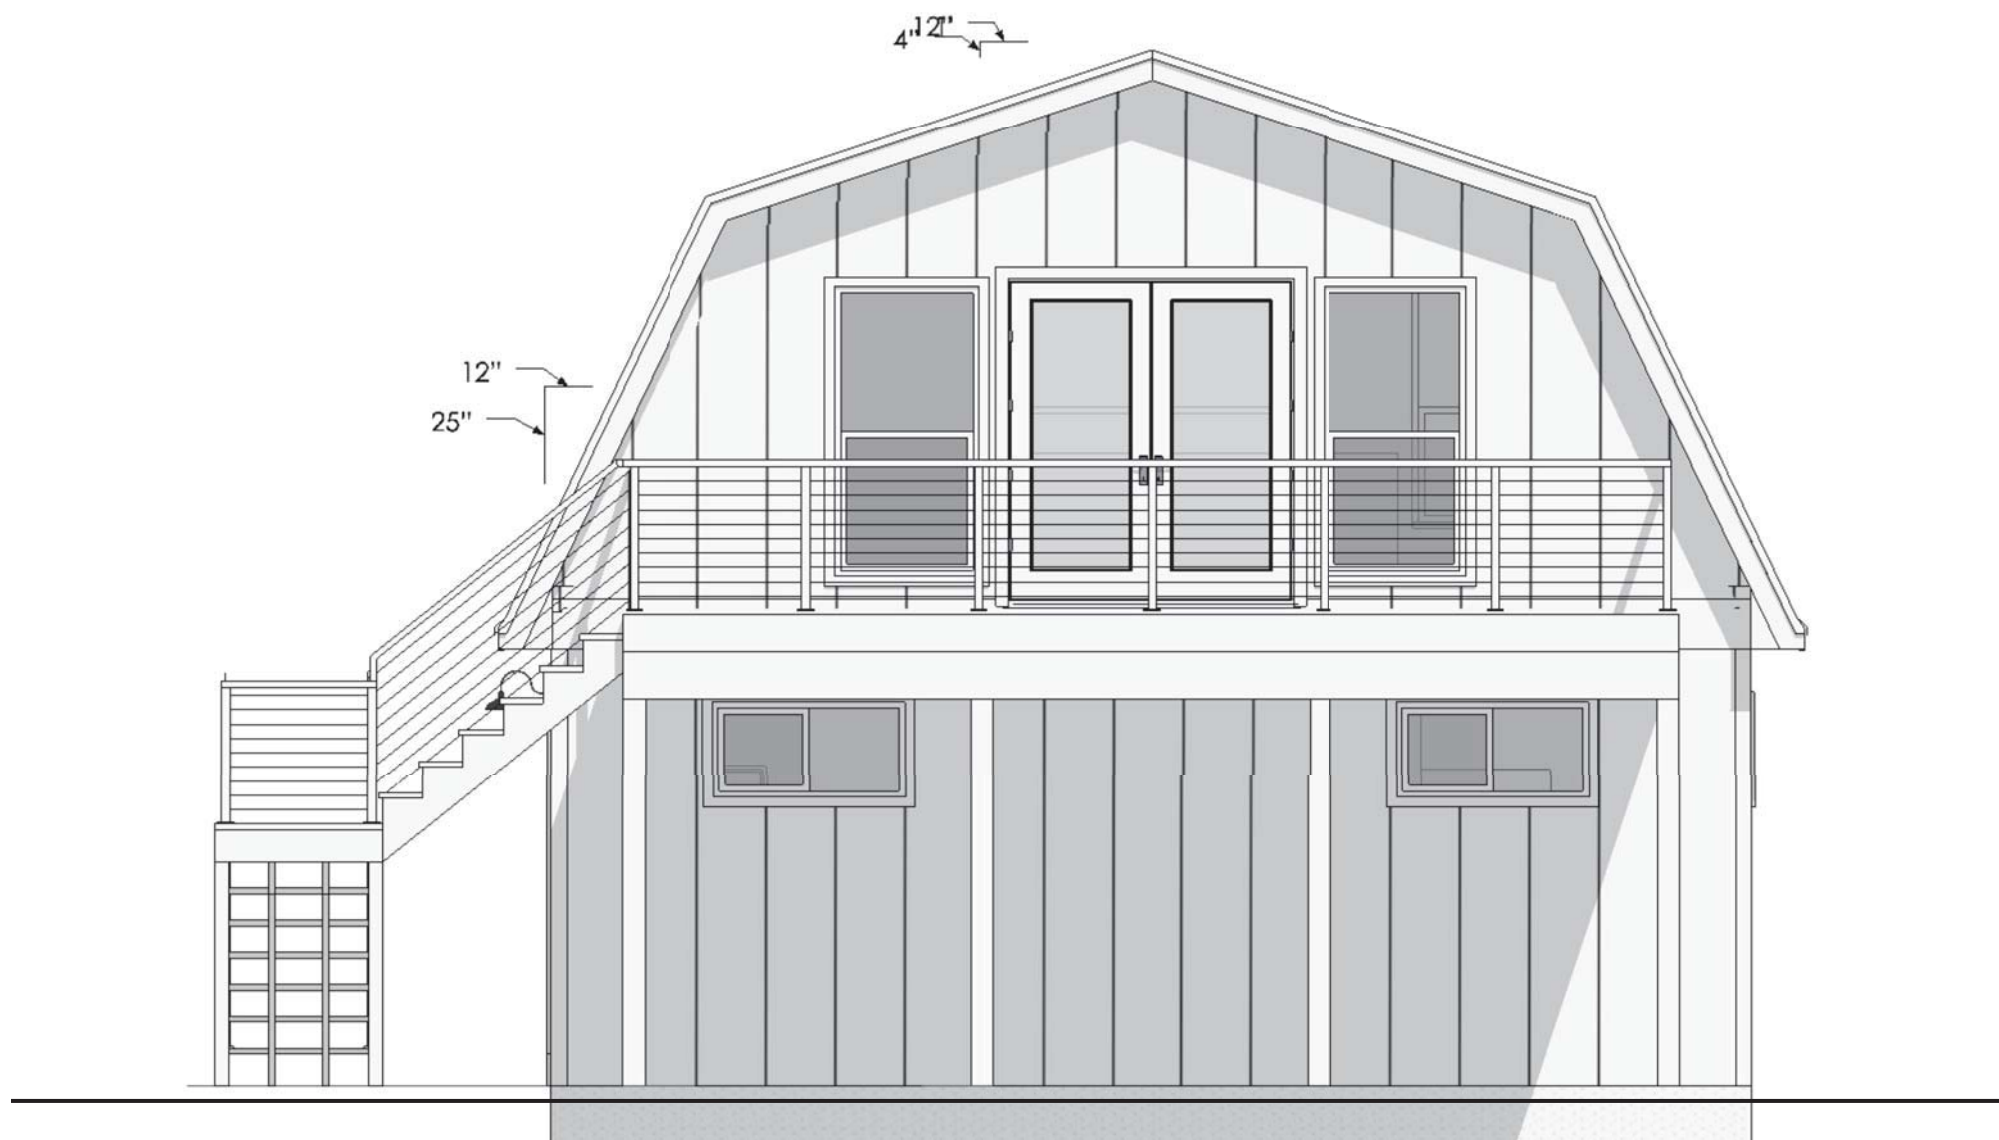

2 WEST ELEVATION
1 SCALE 1/4"=1'-0"

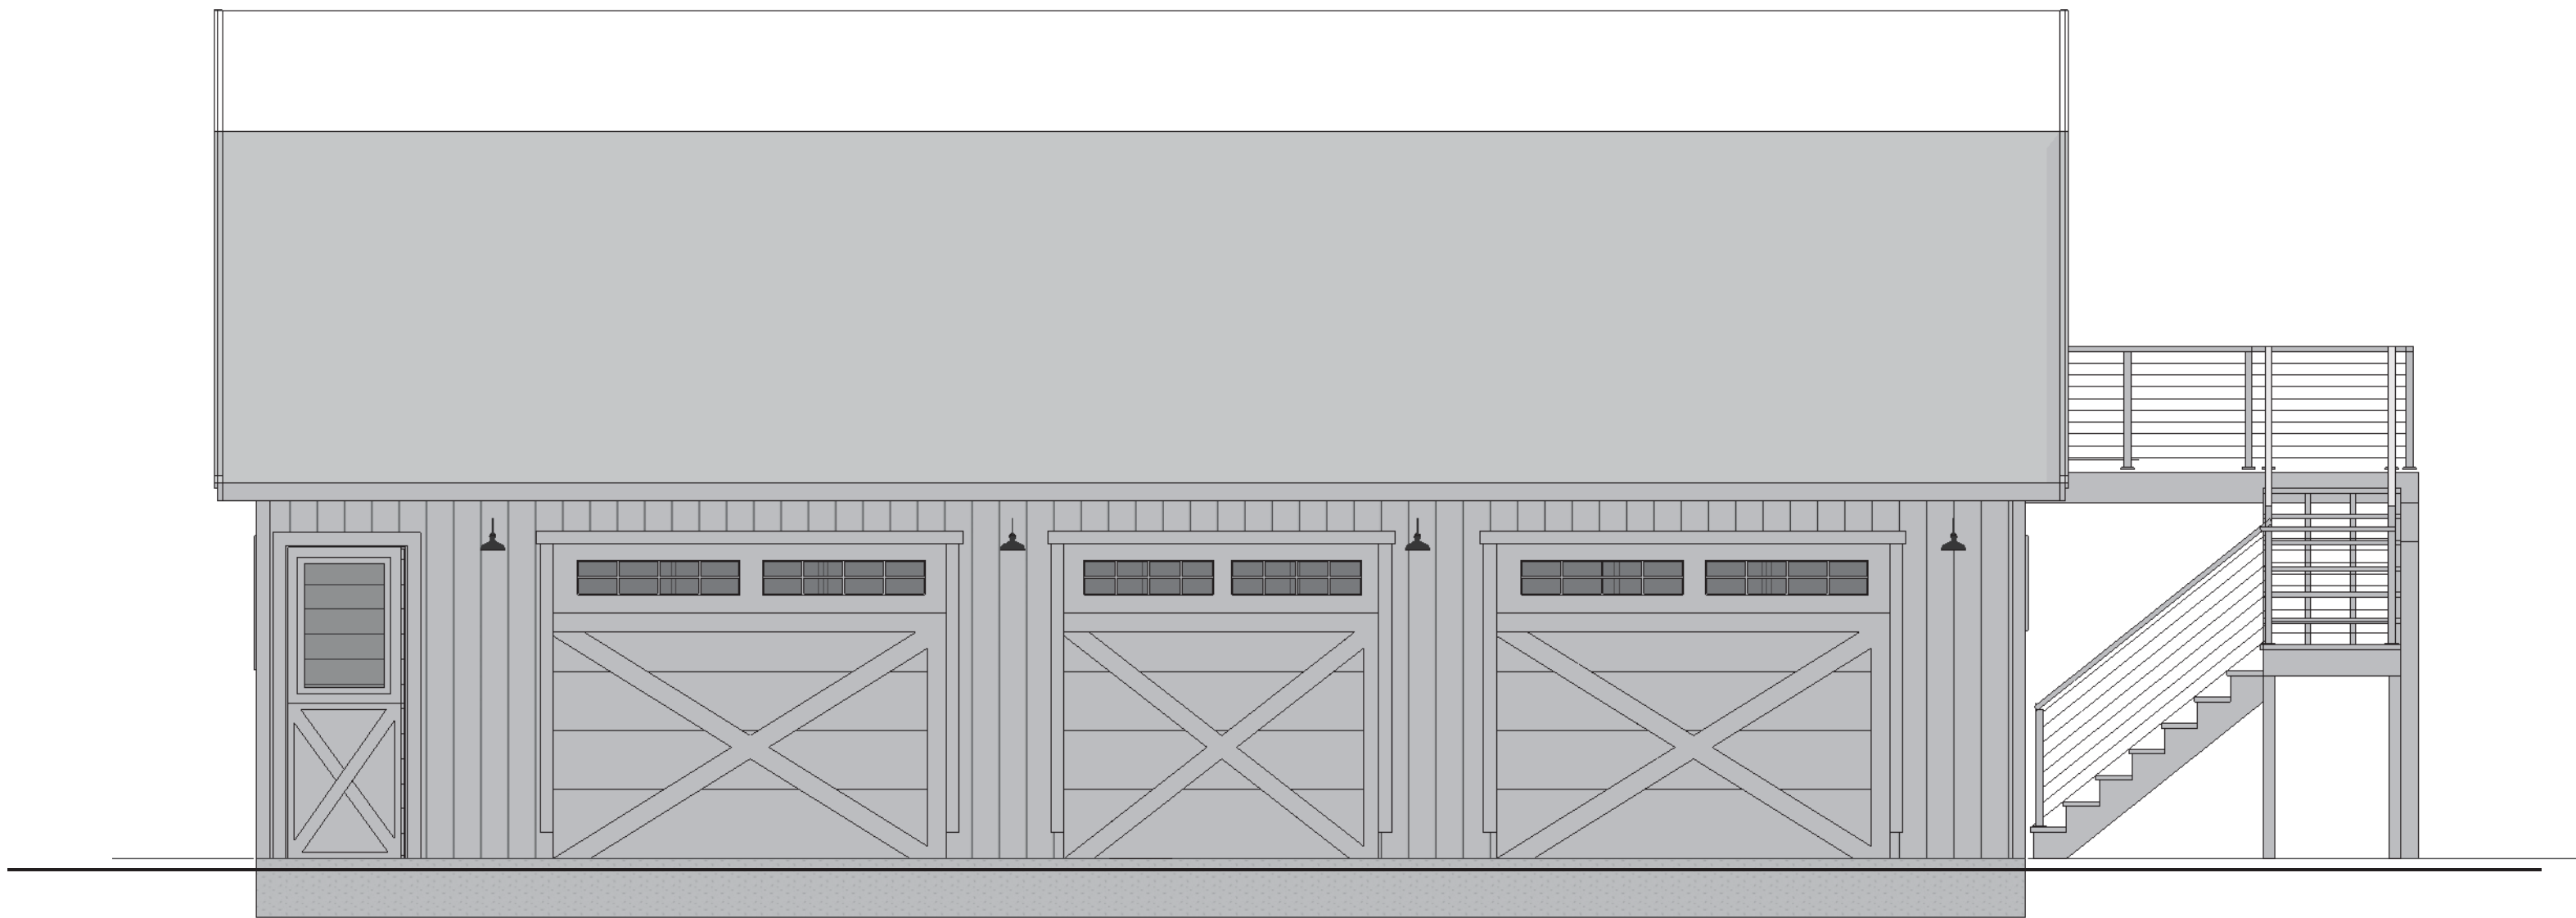


3 NORTH ELEVATION
1 SCALE 1/4"=1'-0"

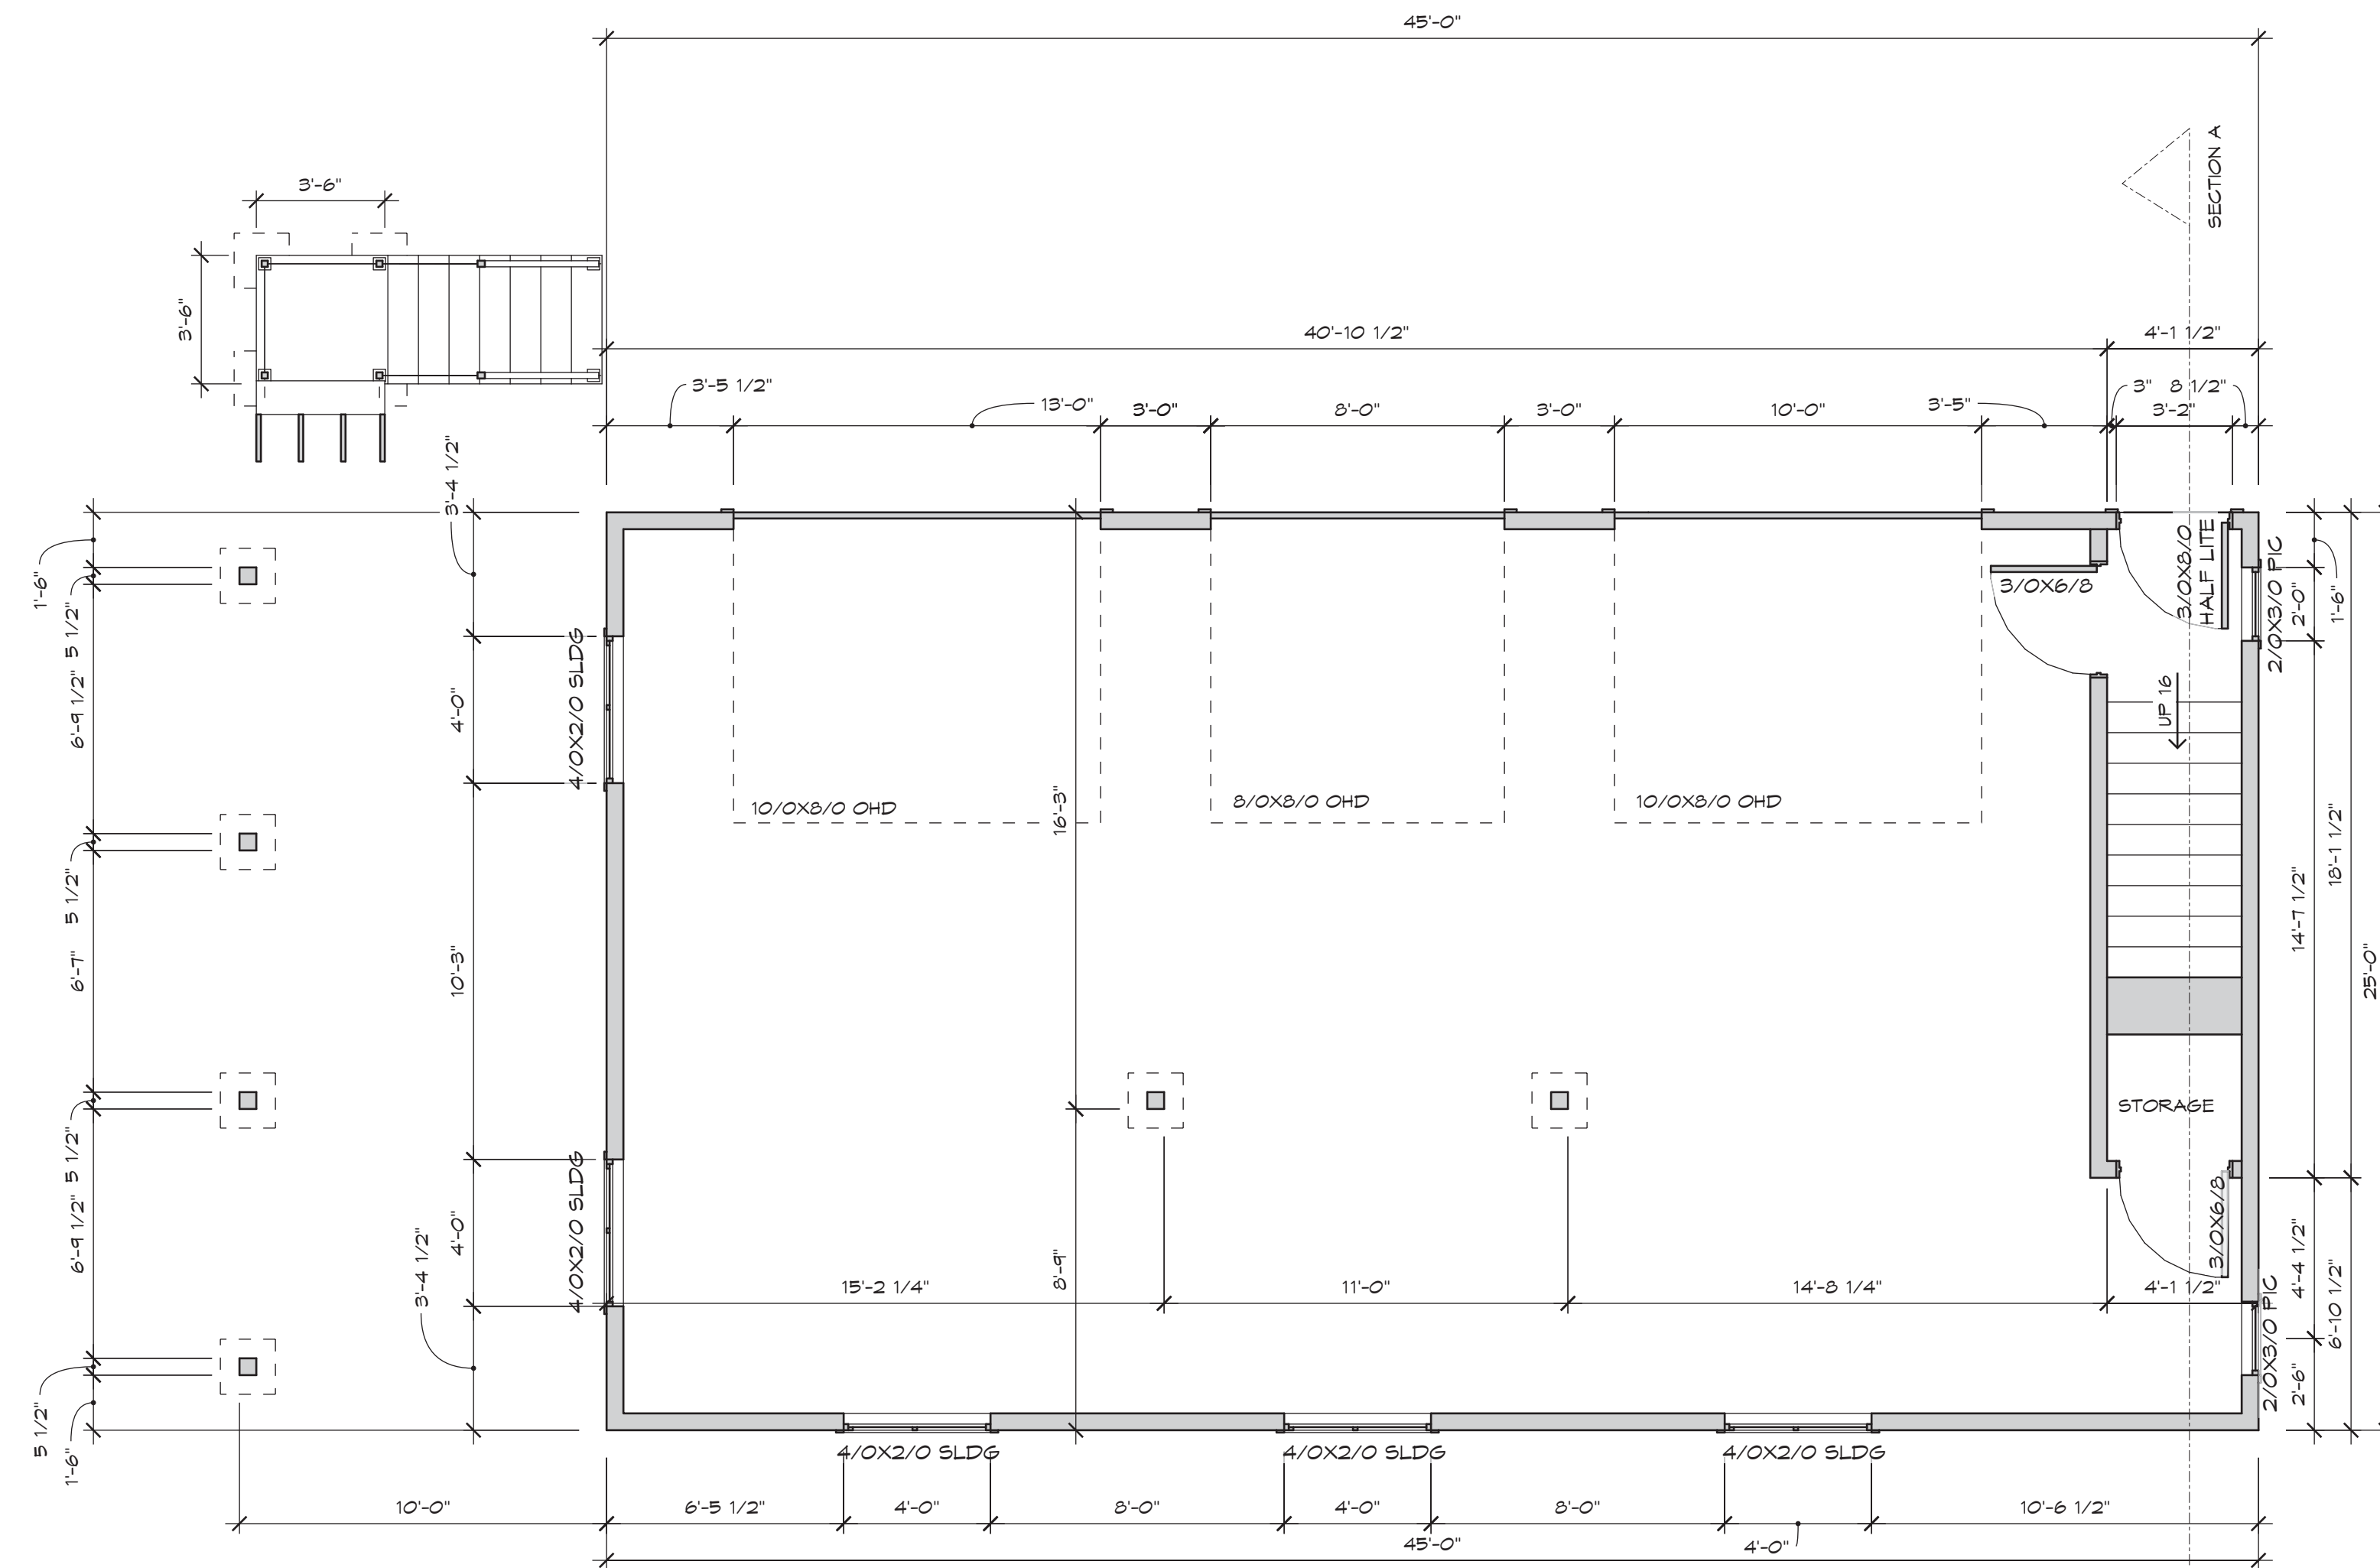

1 MAIN FLOOR PLAN
2 SCALE 1/4"=1'-0"

Subject To Field Inspection

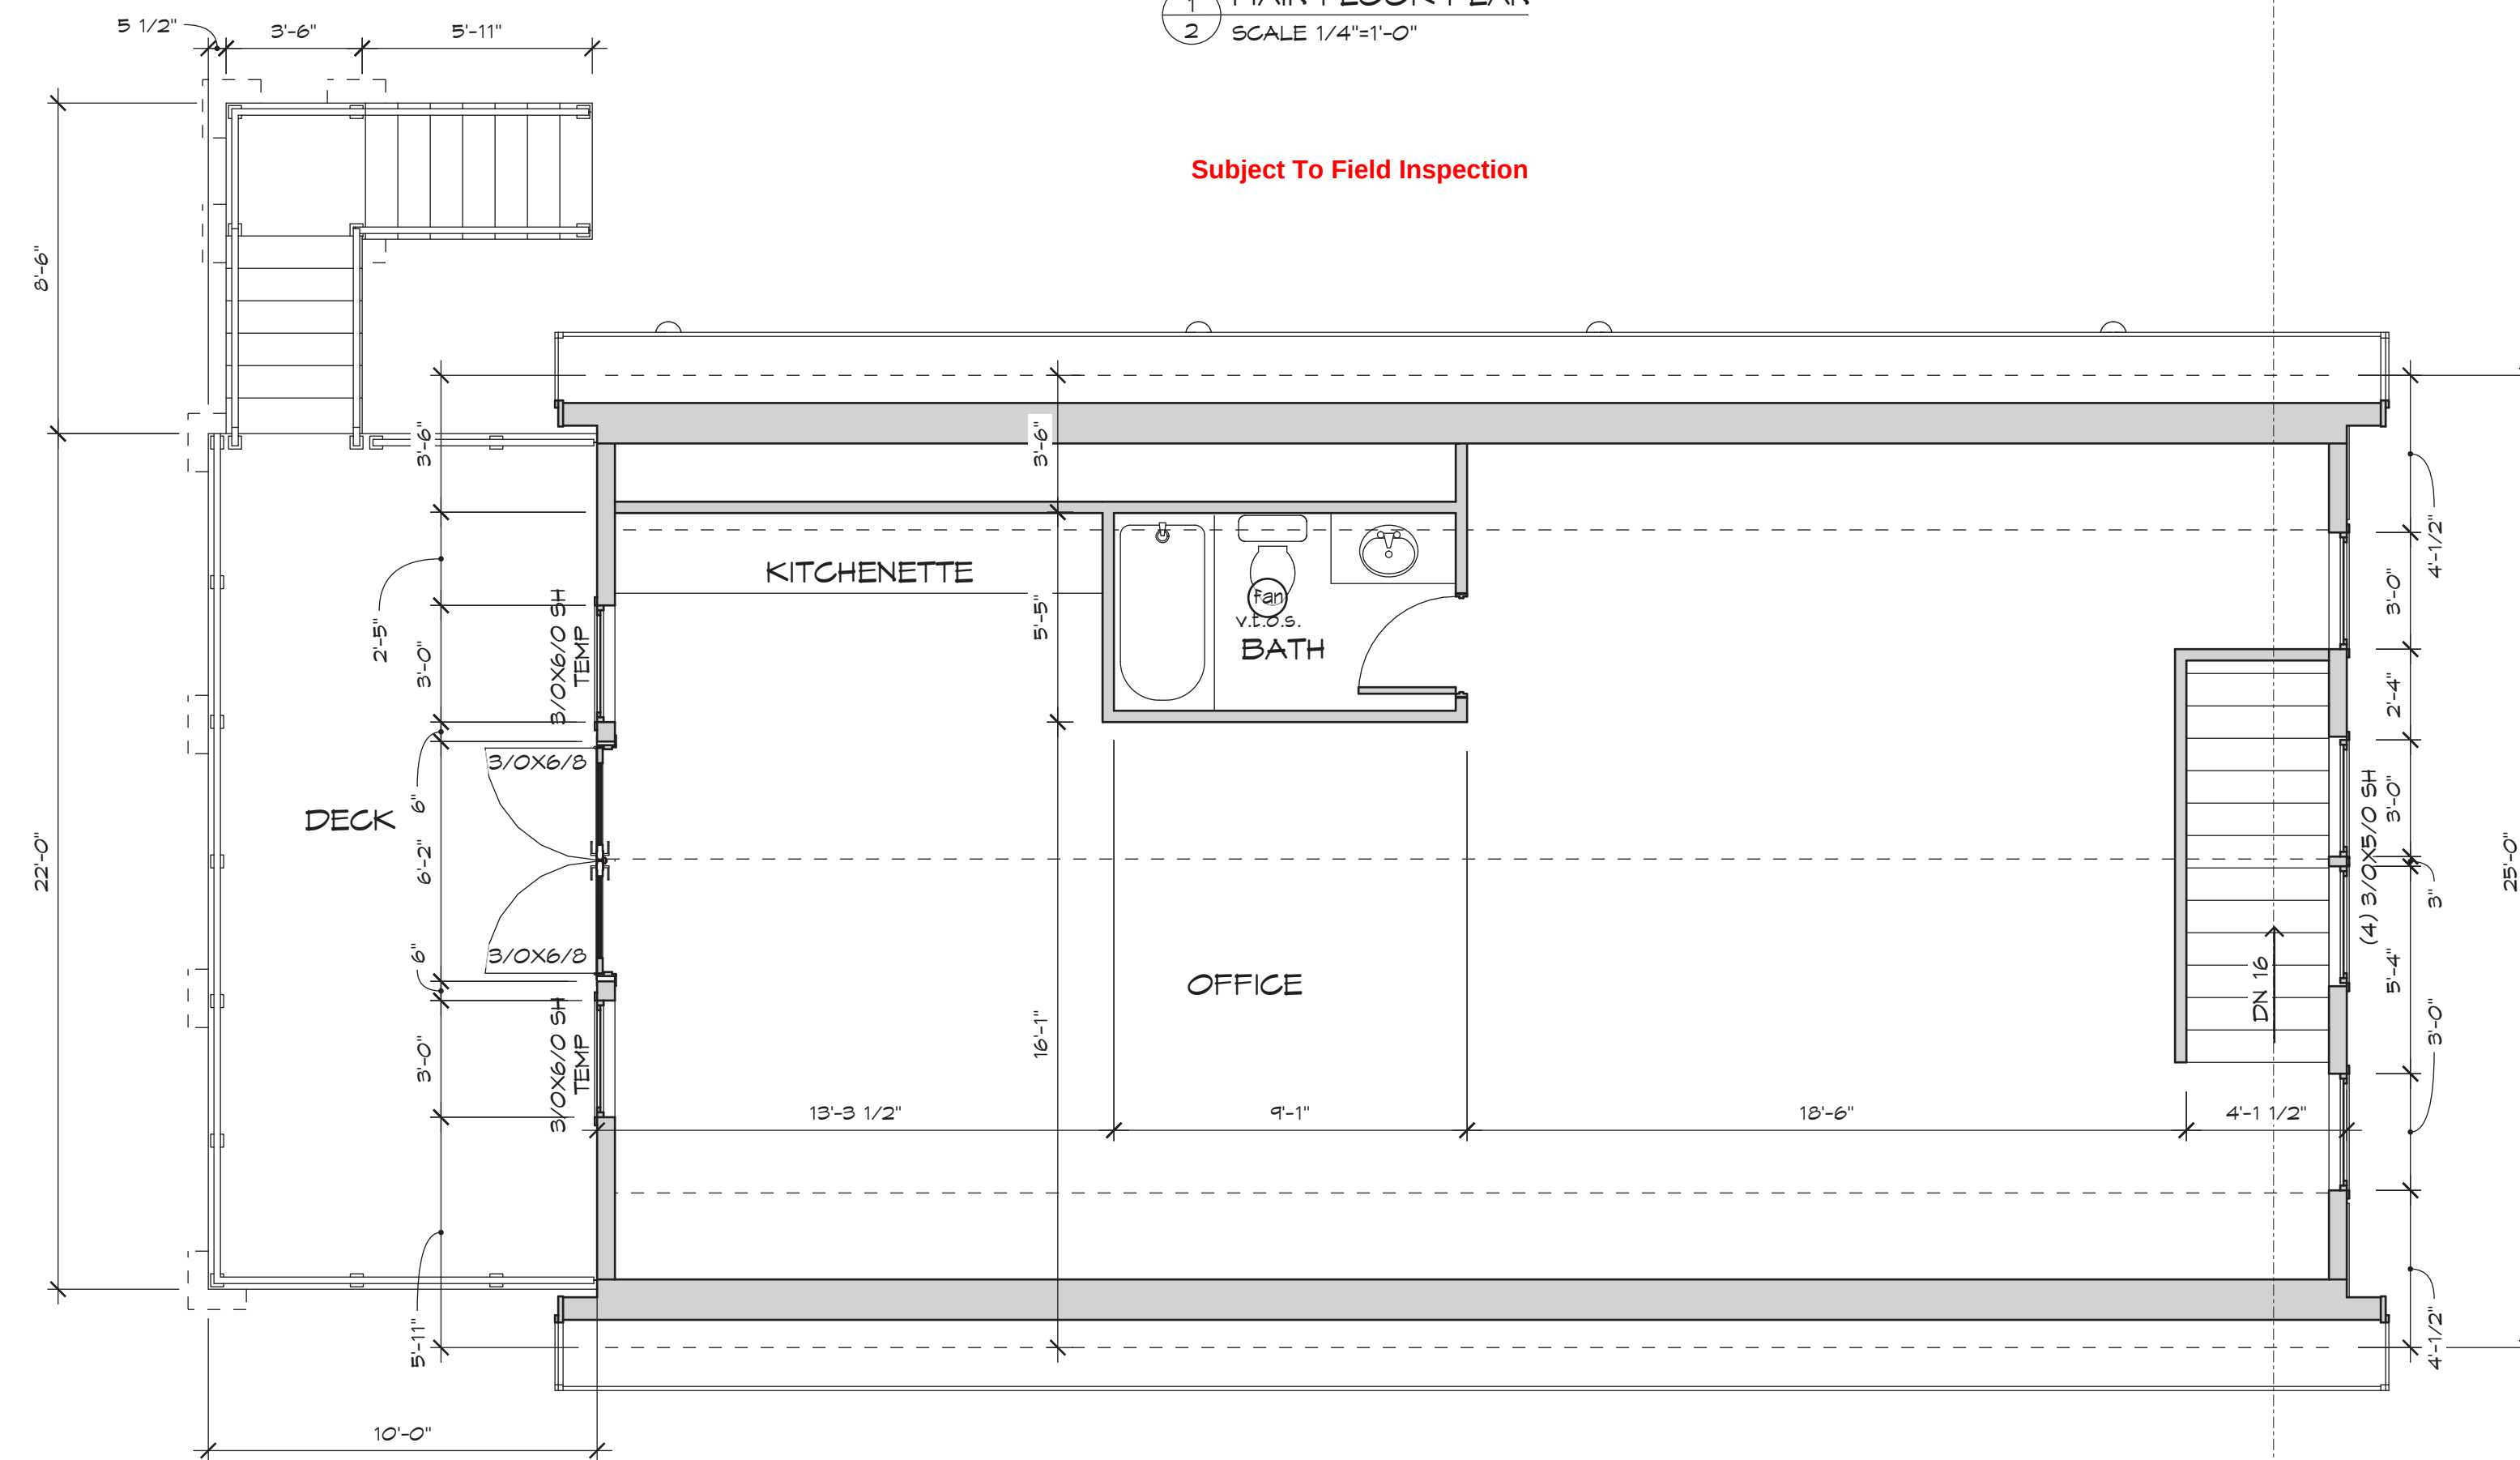

2 UPPER FLOOR PLAN
2 SCALE 1/4"=1'-0"


SELECTED ENERGY CREDIT OPTIONS:
EFFICIENT WATER HEATING 5a
EFFICIENT WATER HEATING 5c
HIGH EFF. HVAC DUCTLESS SPLIT SYSTEM 3d
EFFICIENT BUILDING EVELOP 1a
TOTAL ENERGY CREDITS
ENERGY CREDITS REQUIRED

0.5 CREDITS
1.5 CREDITS
1.0 CREDITS
0.5 CREDITS
= 3.5 CREDITS
= 3.5 CREDITS

Reviewed for code compliance
with IRC 2015
Kitsap County Building Department
jbowling@co.kitsap.wa.us
08/04/2020

GROSS FLOOR AREAS:
MAIN FLOOR = 1,125 SF
UPPER FLOOR = 1,125 SF
TOTAL = 2,250 SF

CHANGES
MUST Be Approved Prior
To Performing Work

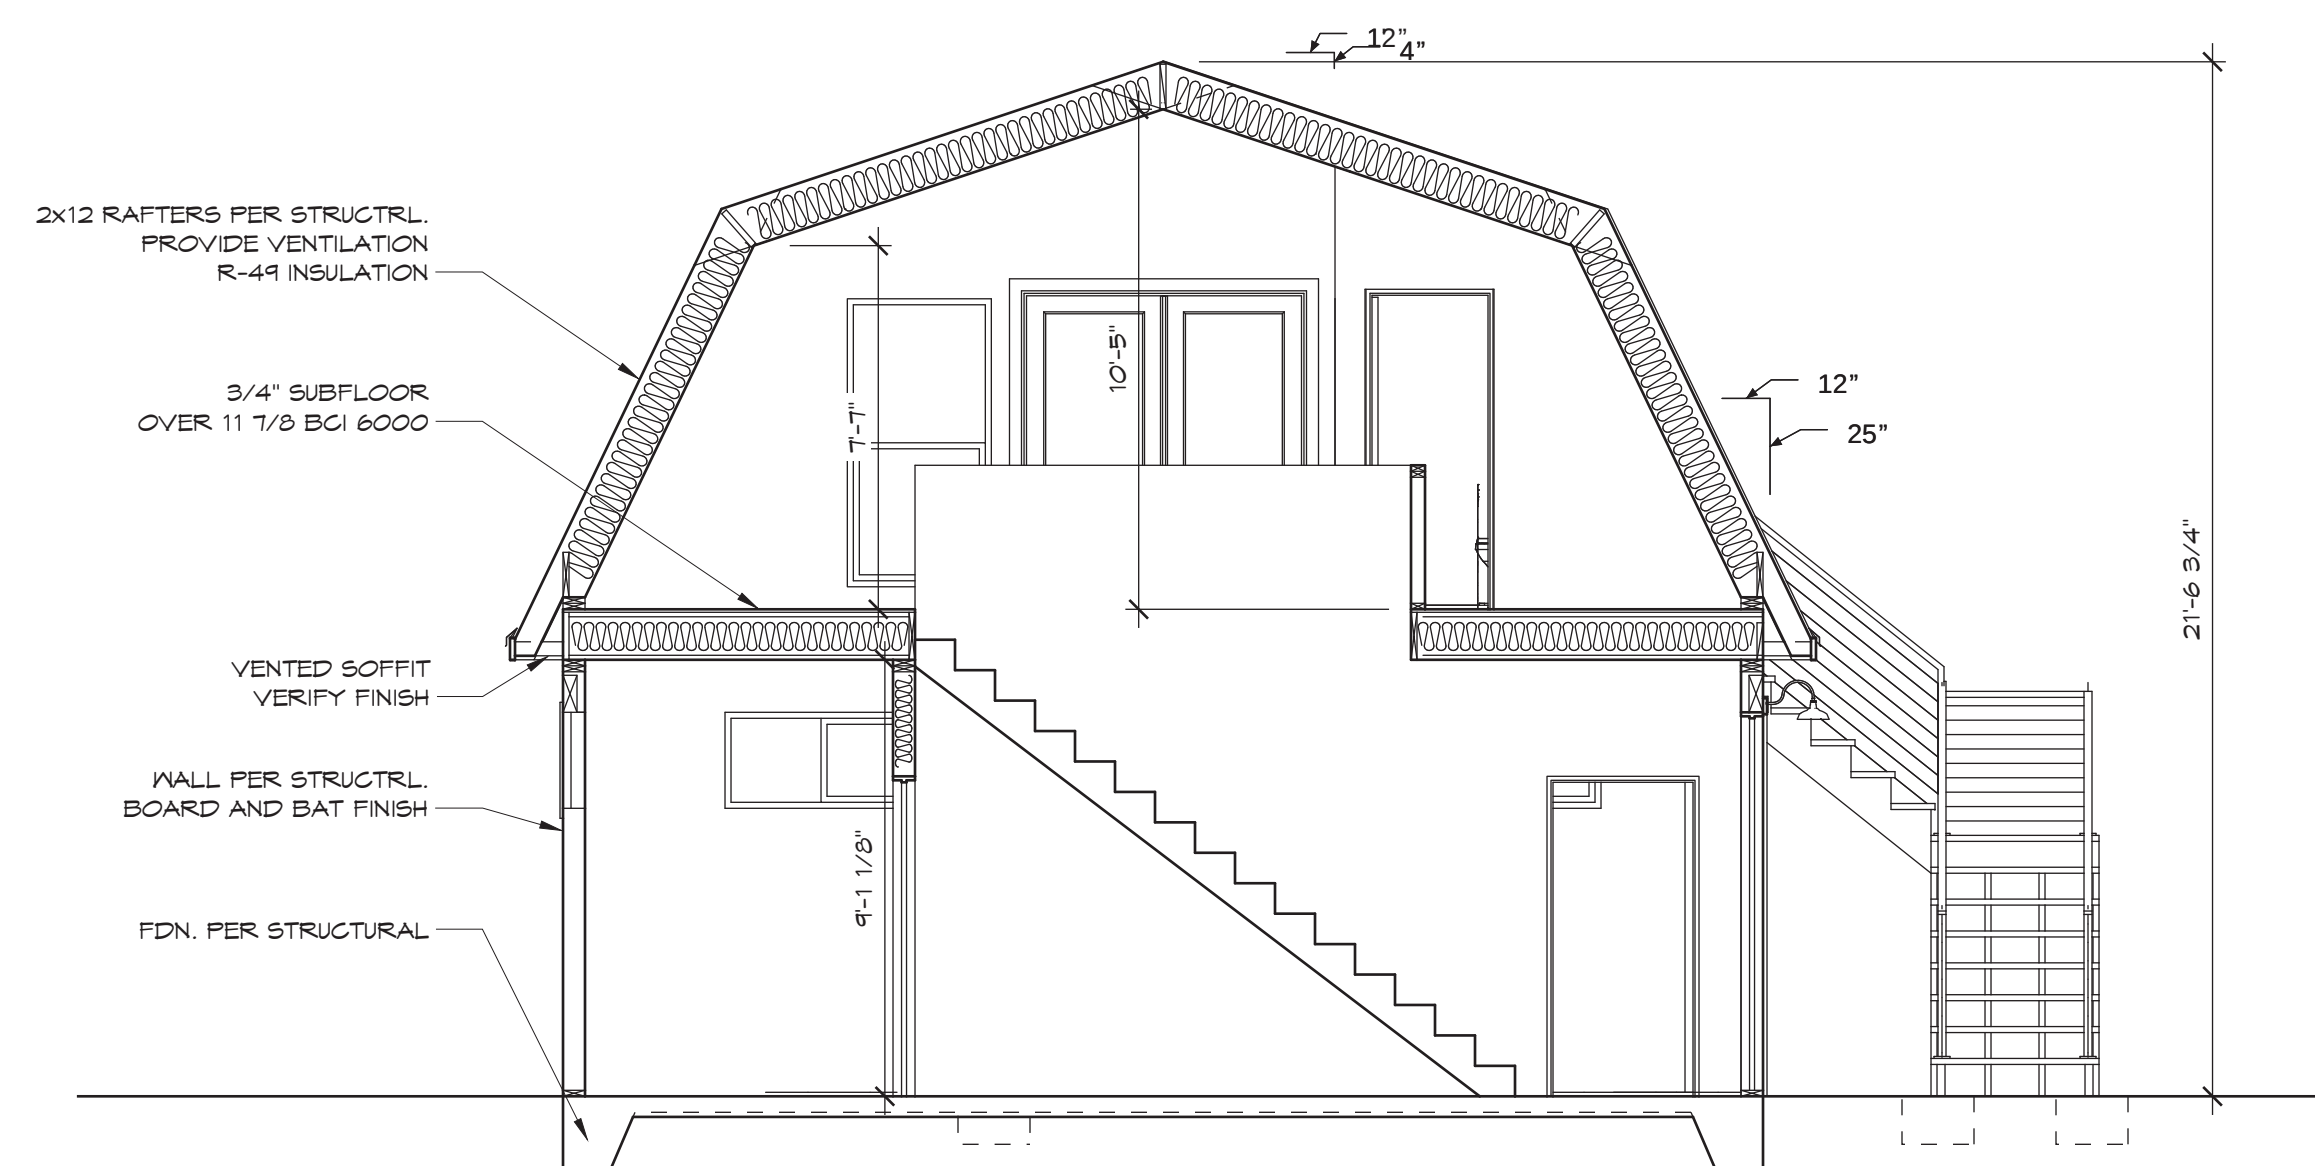

3 SECTION A
2 SCALE 1/4"=1'-0"

KR
Draft.

KANE ROEDER DRAFTING
2606 C AVE
ANACORTES, WA 98021

MIKE AND CAROL WNEK
1655 SHERWOOD DRIVE
BREMERTON, WA 98311

PROJECT:
WNEK BARN

DRAWN BY:
KR

PLANS

A

02