


Kitsap County DCD
Approved Site Plan
See Permit for Conditions

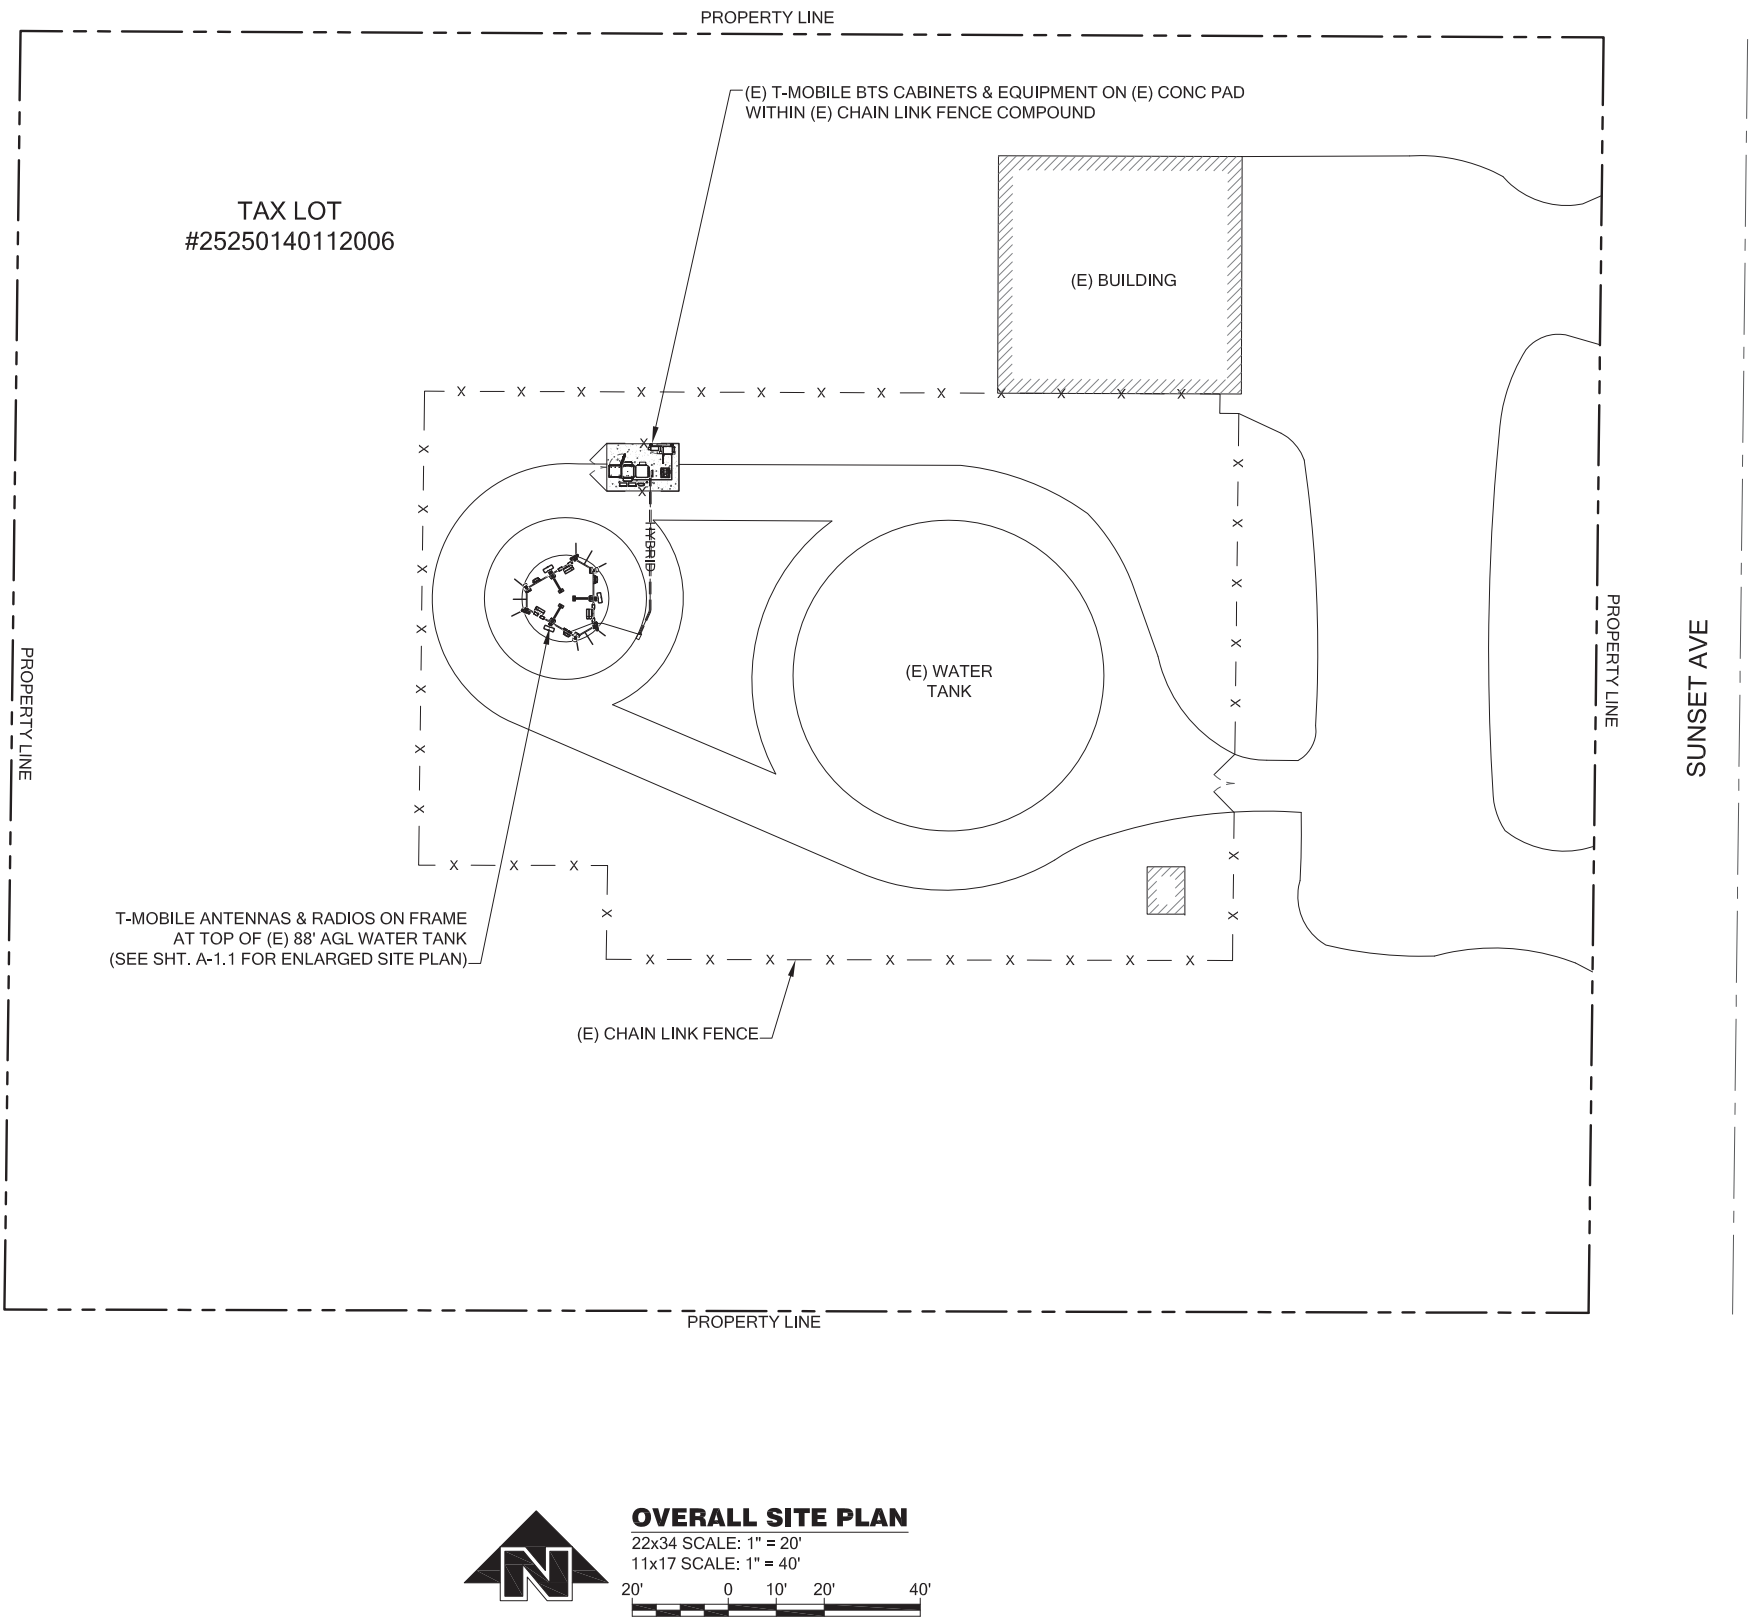

PROJECT INFORMATION:

**BURKE
SE06033A**

**6563 SUNSET AVE NE
BREMERTON, WA 98310**

ISSUED FOR:

BUILDING PERMIT

REVISION HISTORY:

NO.	DATE:	DESCRIPTION:	CHK. BY:
3	9/19/2020	STRUCTURAL NOTE ADDED	BJT
2	9/14/2020	REVISED PER REDLINES	BJT
1	9/4/2020	ISSUED DESIGN REVIEW	BJT

PLANS PREPARED BY:

B. J. THOMAS, P.E.
7607 80TH AVE NE
MARYSVILLE, WA 98270
206-851-1106

DRAWN BY: CHK. BY:

JL

BJ

LICENSURE:



DRAWING INFORMATION:

DO NOT SCALE DRAWINGS. CONTRACTOR MUST VERIFY ALL DIMENSIONS AND ADVISE CONSULTANTS OF ANY ERRORS AND OMISSIONS. ALL PREVIOUS ISSUES OF THIS DRAWING ARE SUPERSEDED BY THE LATEST REVISION. THE INFORMATION CONTAINED IN THIS SET OF DOCUMENTS IS PROPRIETARY BY NATURE. ANY USE OR DISCLOSURE OTHER THAN WHICH IS RELATED TO NAMED CLIENT IS STRICTLY PROHIBITED.

DRAWING TITLE:

**OVERALL
SITE PLAN**

DRAWING NUMBER:

A-1