

LOT 26
SITE PLAN
"Noble Fir"


Kitsap County DCD
Approved Site Plan
See permit for conditions



NO CLEARING

TAX ID: 5667-000-026-0003

Scale: 1" = 20'

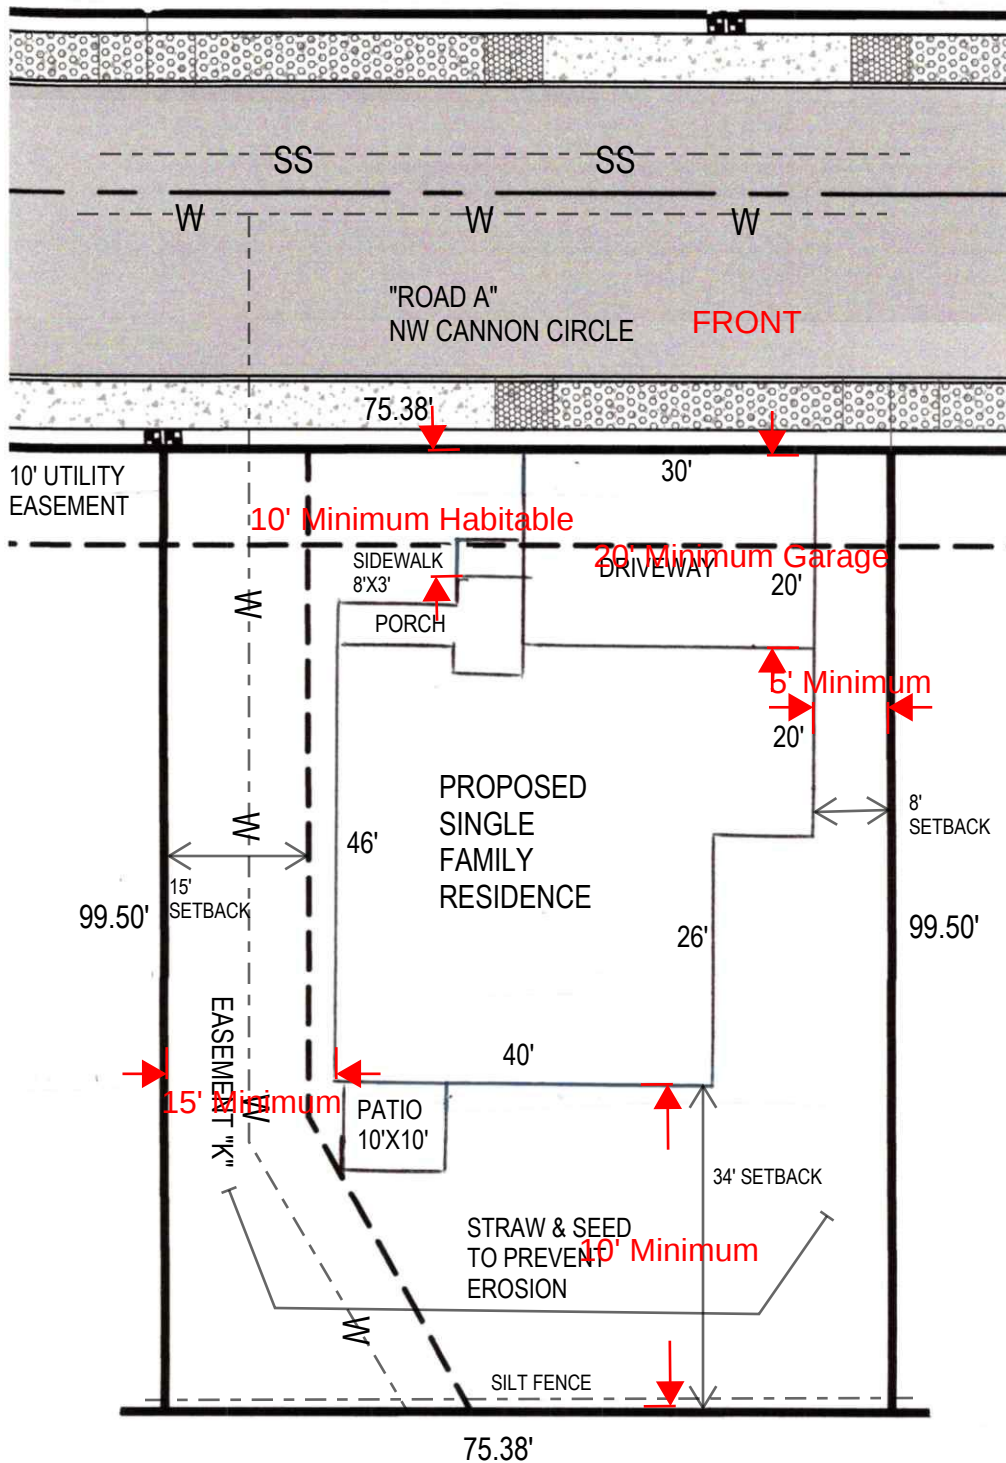

Permit Number: 20-02212