



KR
Draft.

KANE ROEDER DRAFTING
2606 C AVE
ANACORTES, WA 98021


MIKE AND CAROL WNEK
1655 SHERWOOD DRIVE
BREMERTON, WA 98311

PROJECT:
WNEK BARN


DRAWN BY:
KR

A


BID SET NOT FOR
CONSTRUCTION

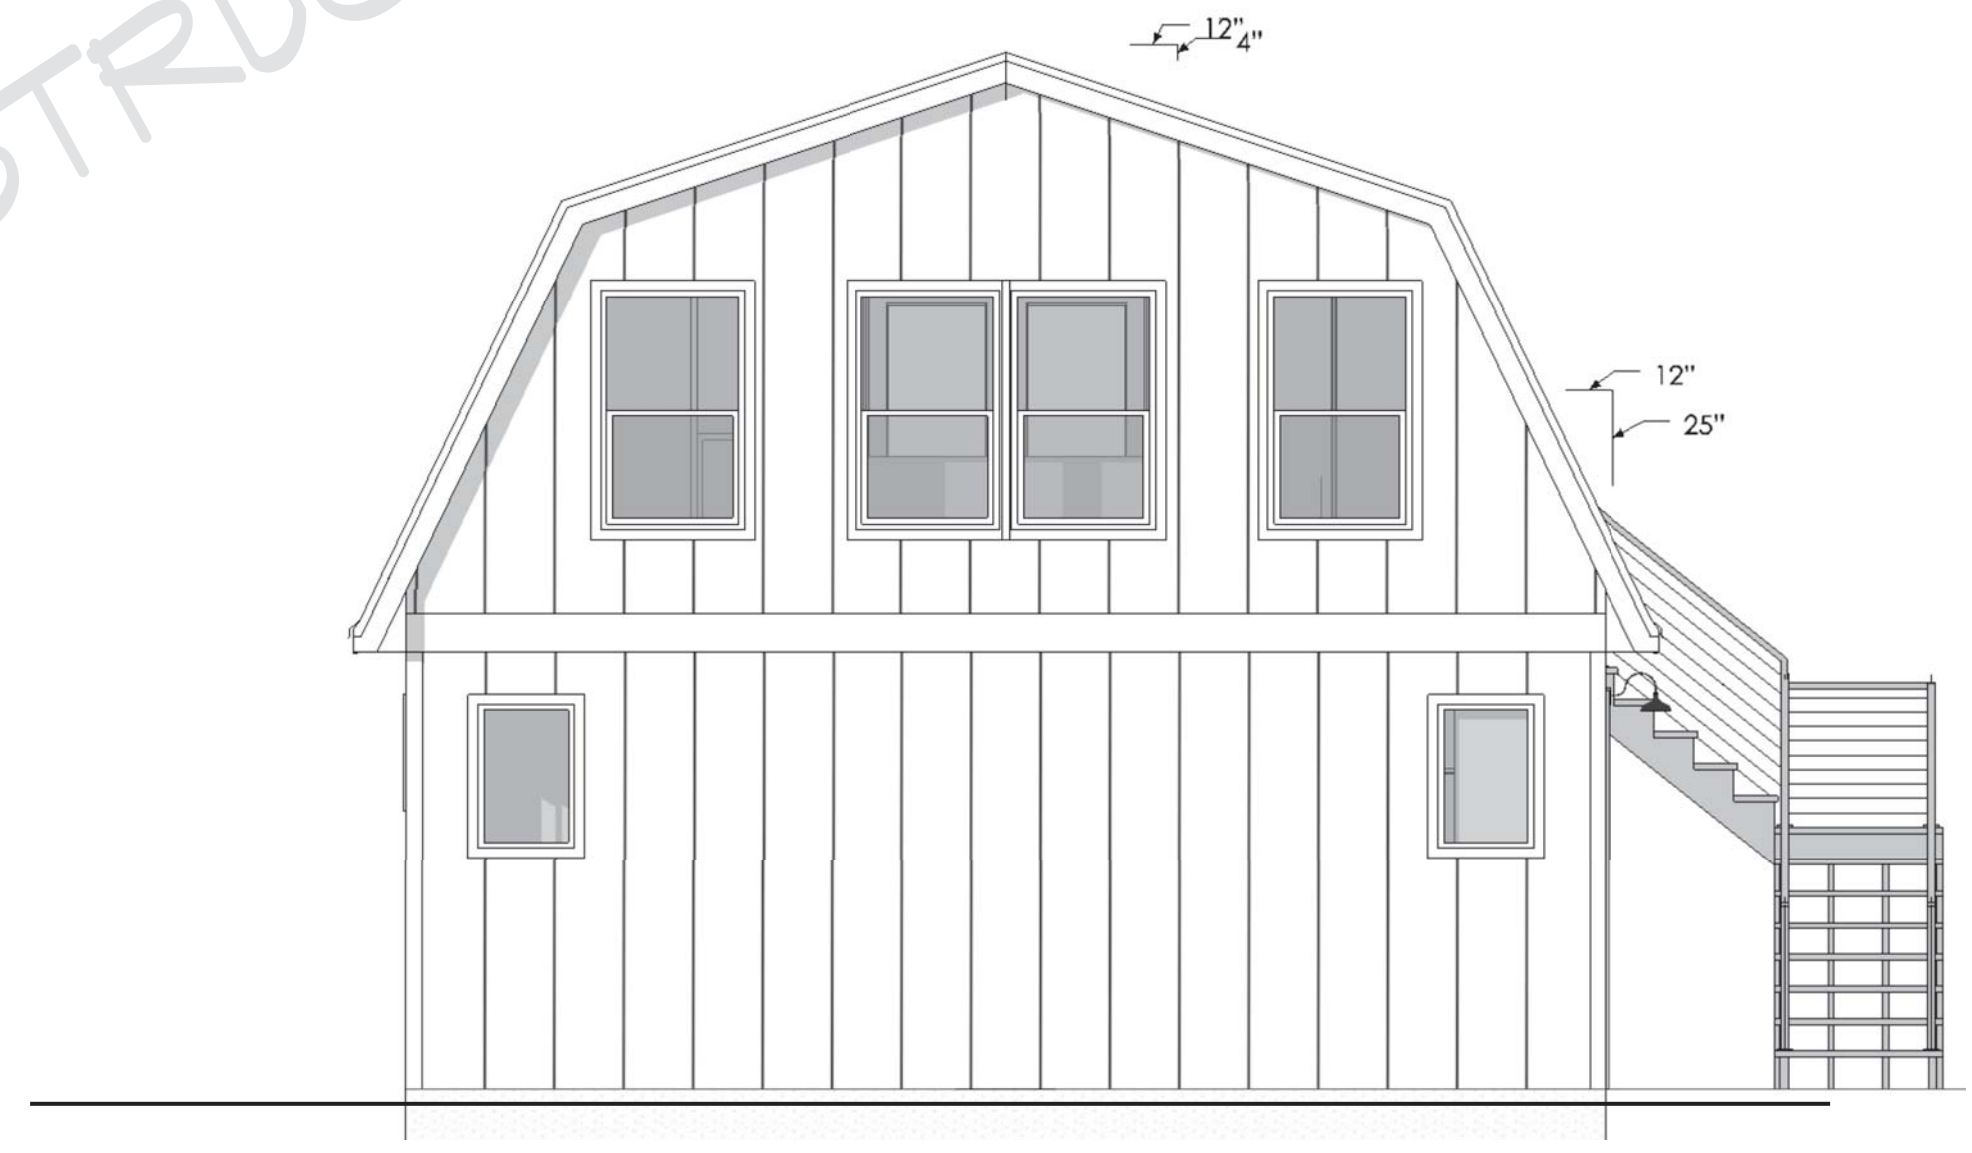


3 EAST ELEVATION
1 SCALE 1/4"=1'-0"

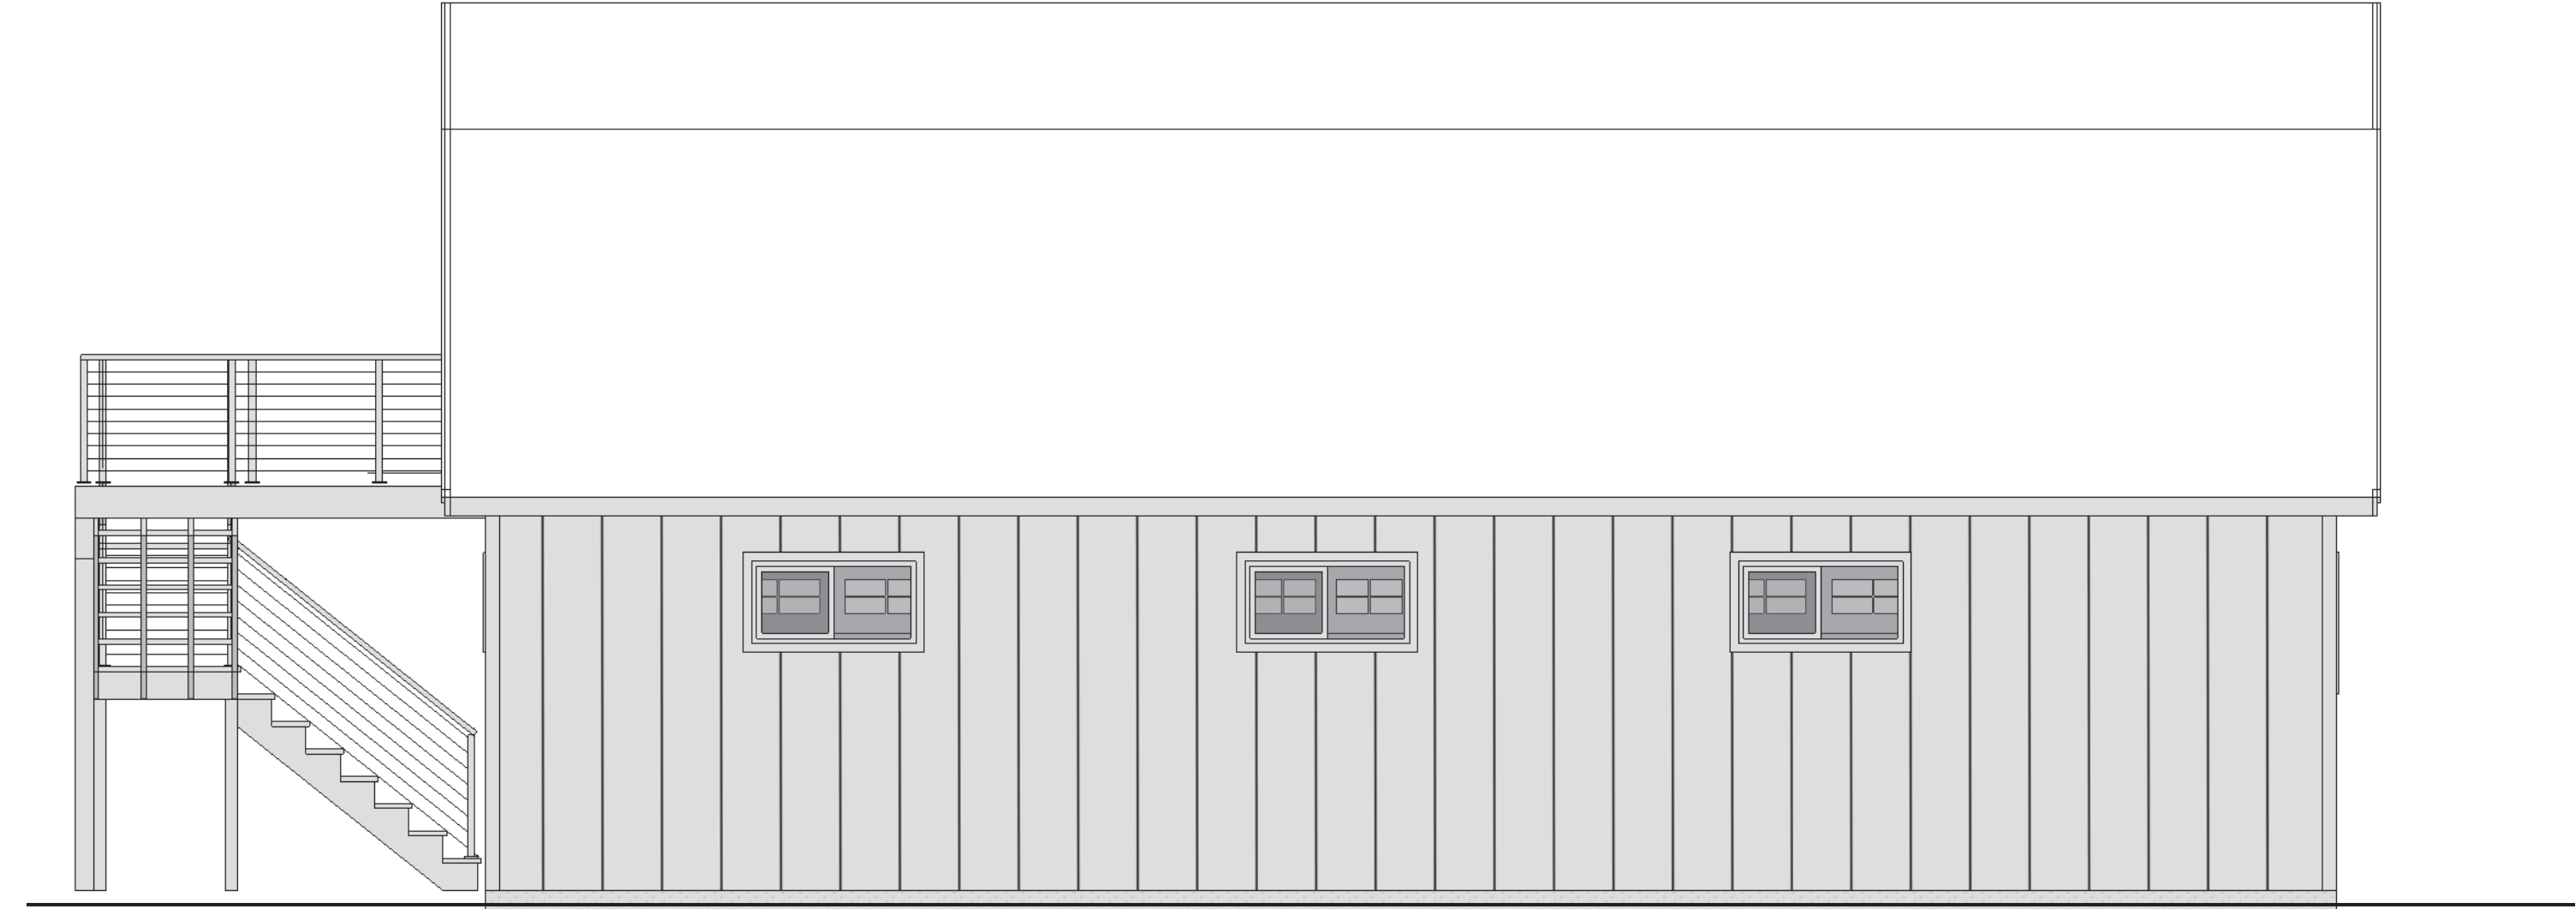

1 SOUTH ELEVATION
1 SCALE 1/4"=1'-0"

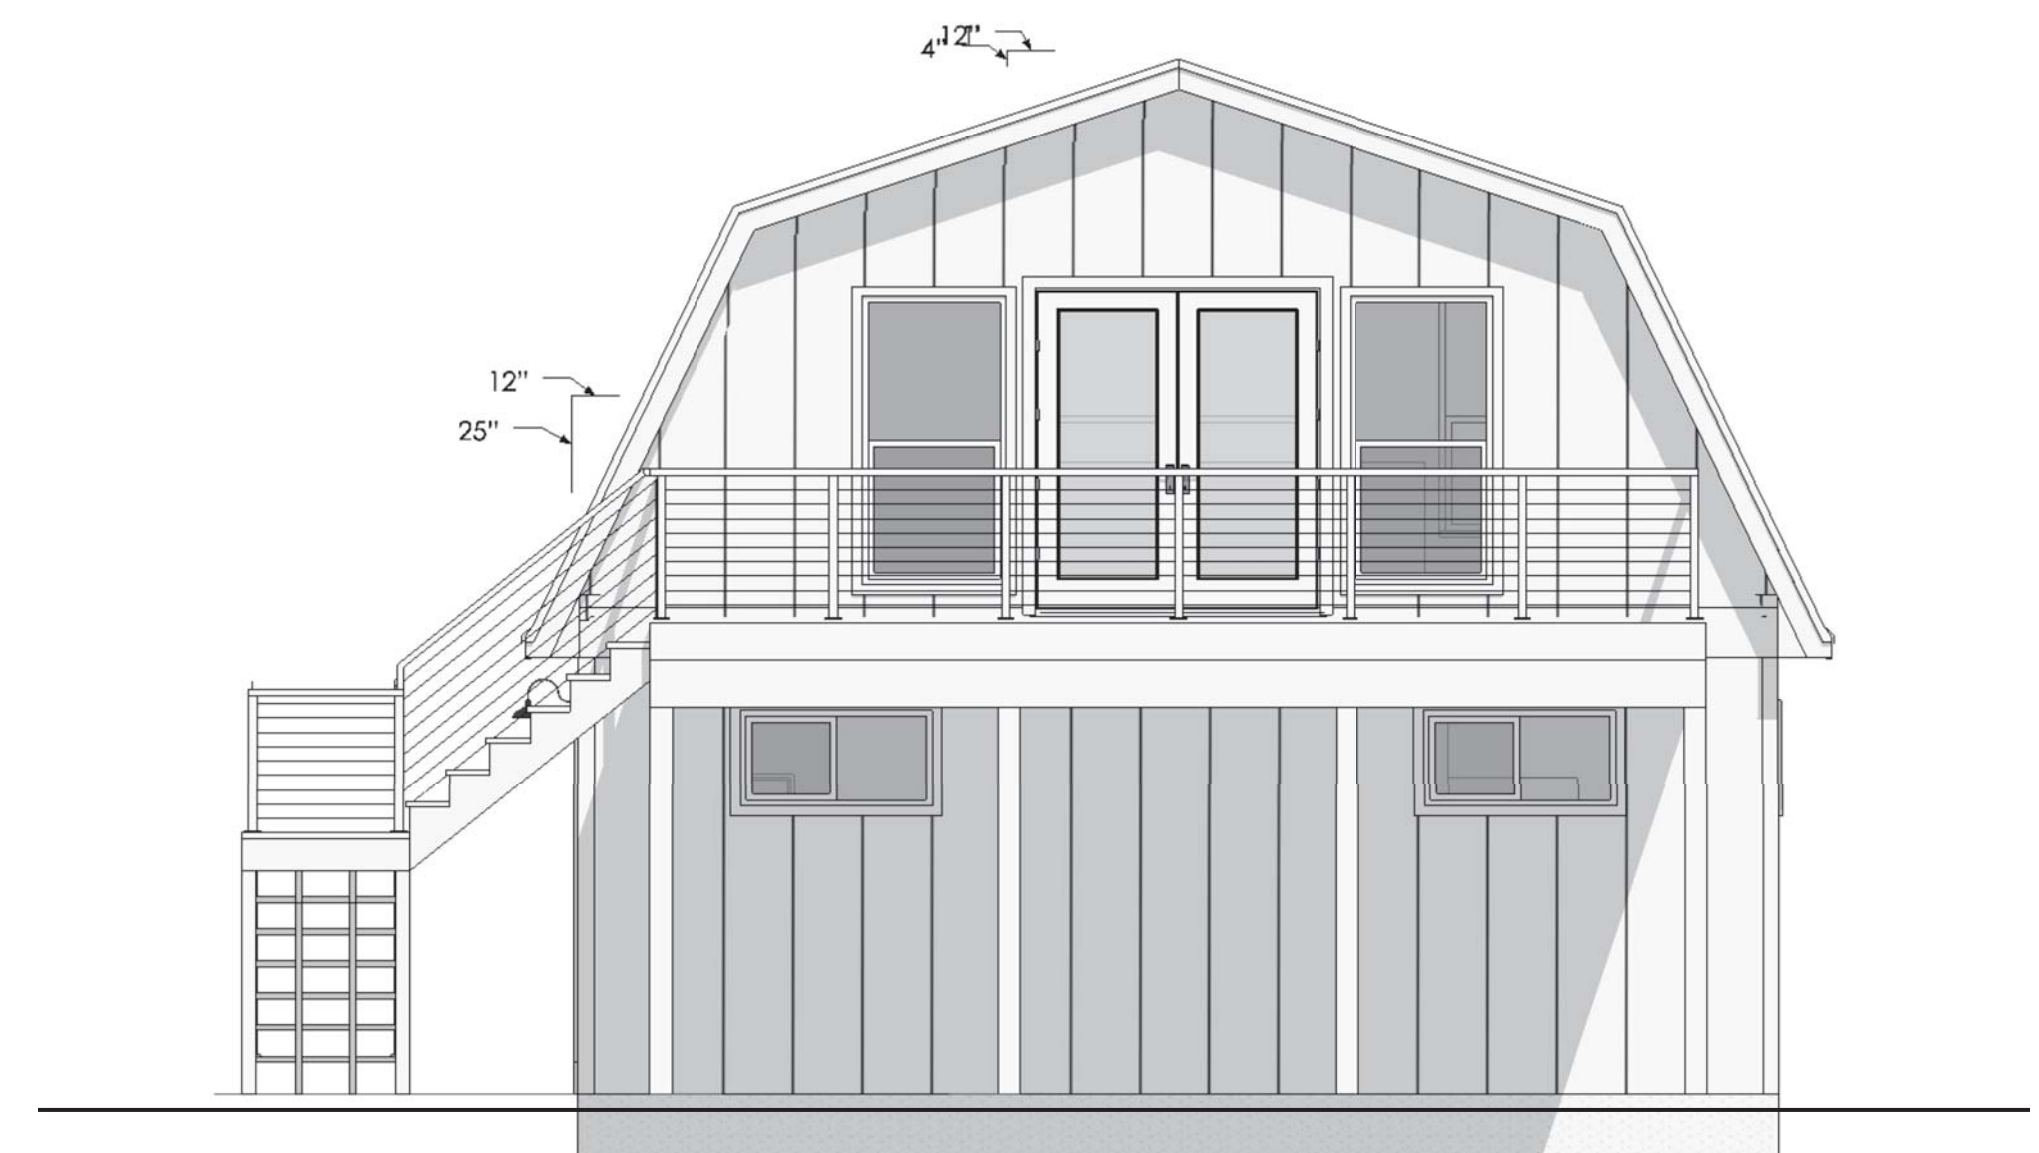

2 WEST ELEVATION
1 SCALE 1/4"=1'-0"

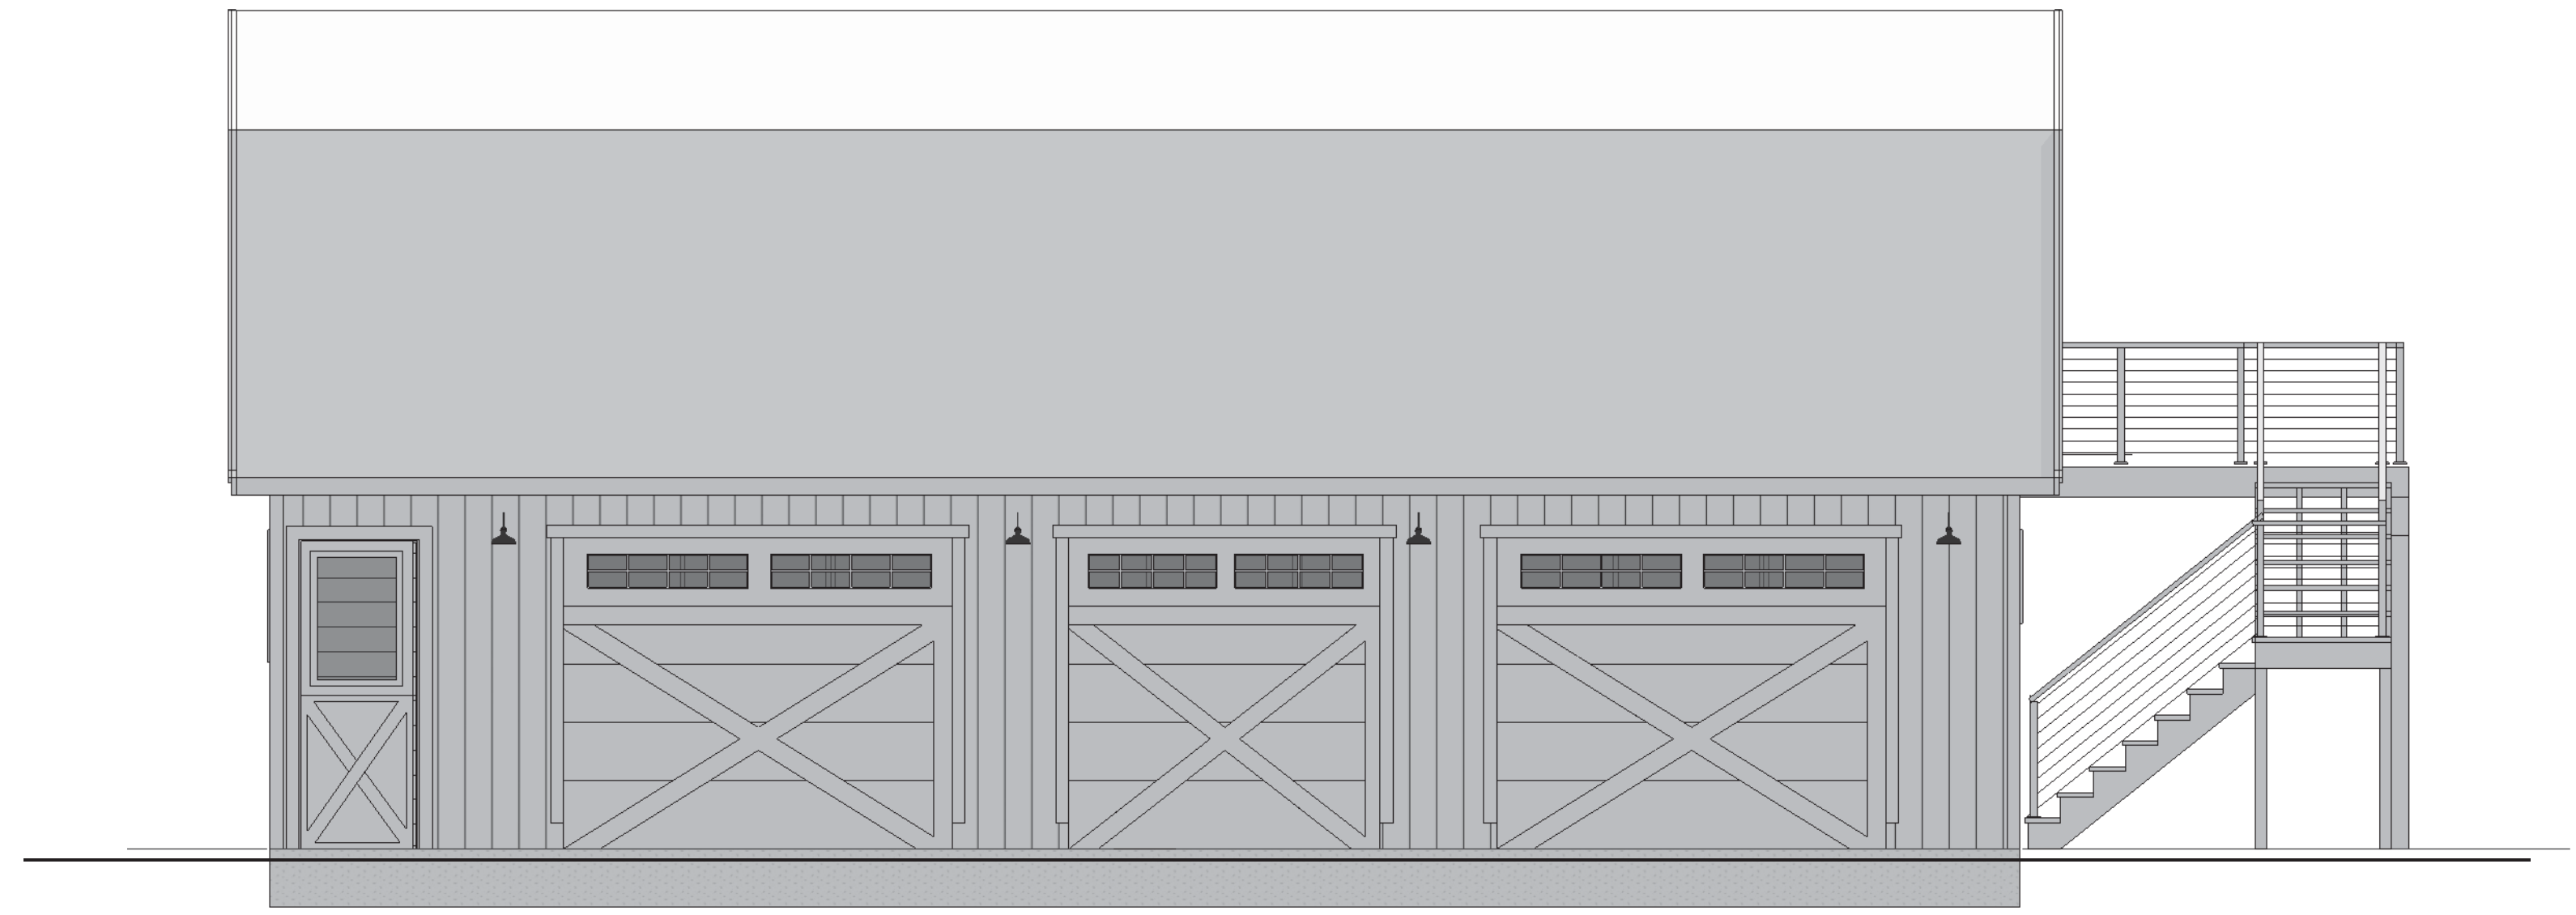

3 NORTH ELEVATION
1 SCALE 1/4"=1'-0"

KR
Draft.

KANE ROEDER DRAFTING
2606 C AVE
ANACORTES, WA 98021

MIKE AND CAROL WNEK
1655 SHERWOOD DRIVE
BREMERTON, WA 98311


PROJECT:
WNEK BARN

DRAWN BY:
KR


ELEVATIONS

A

01

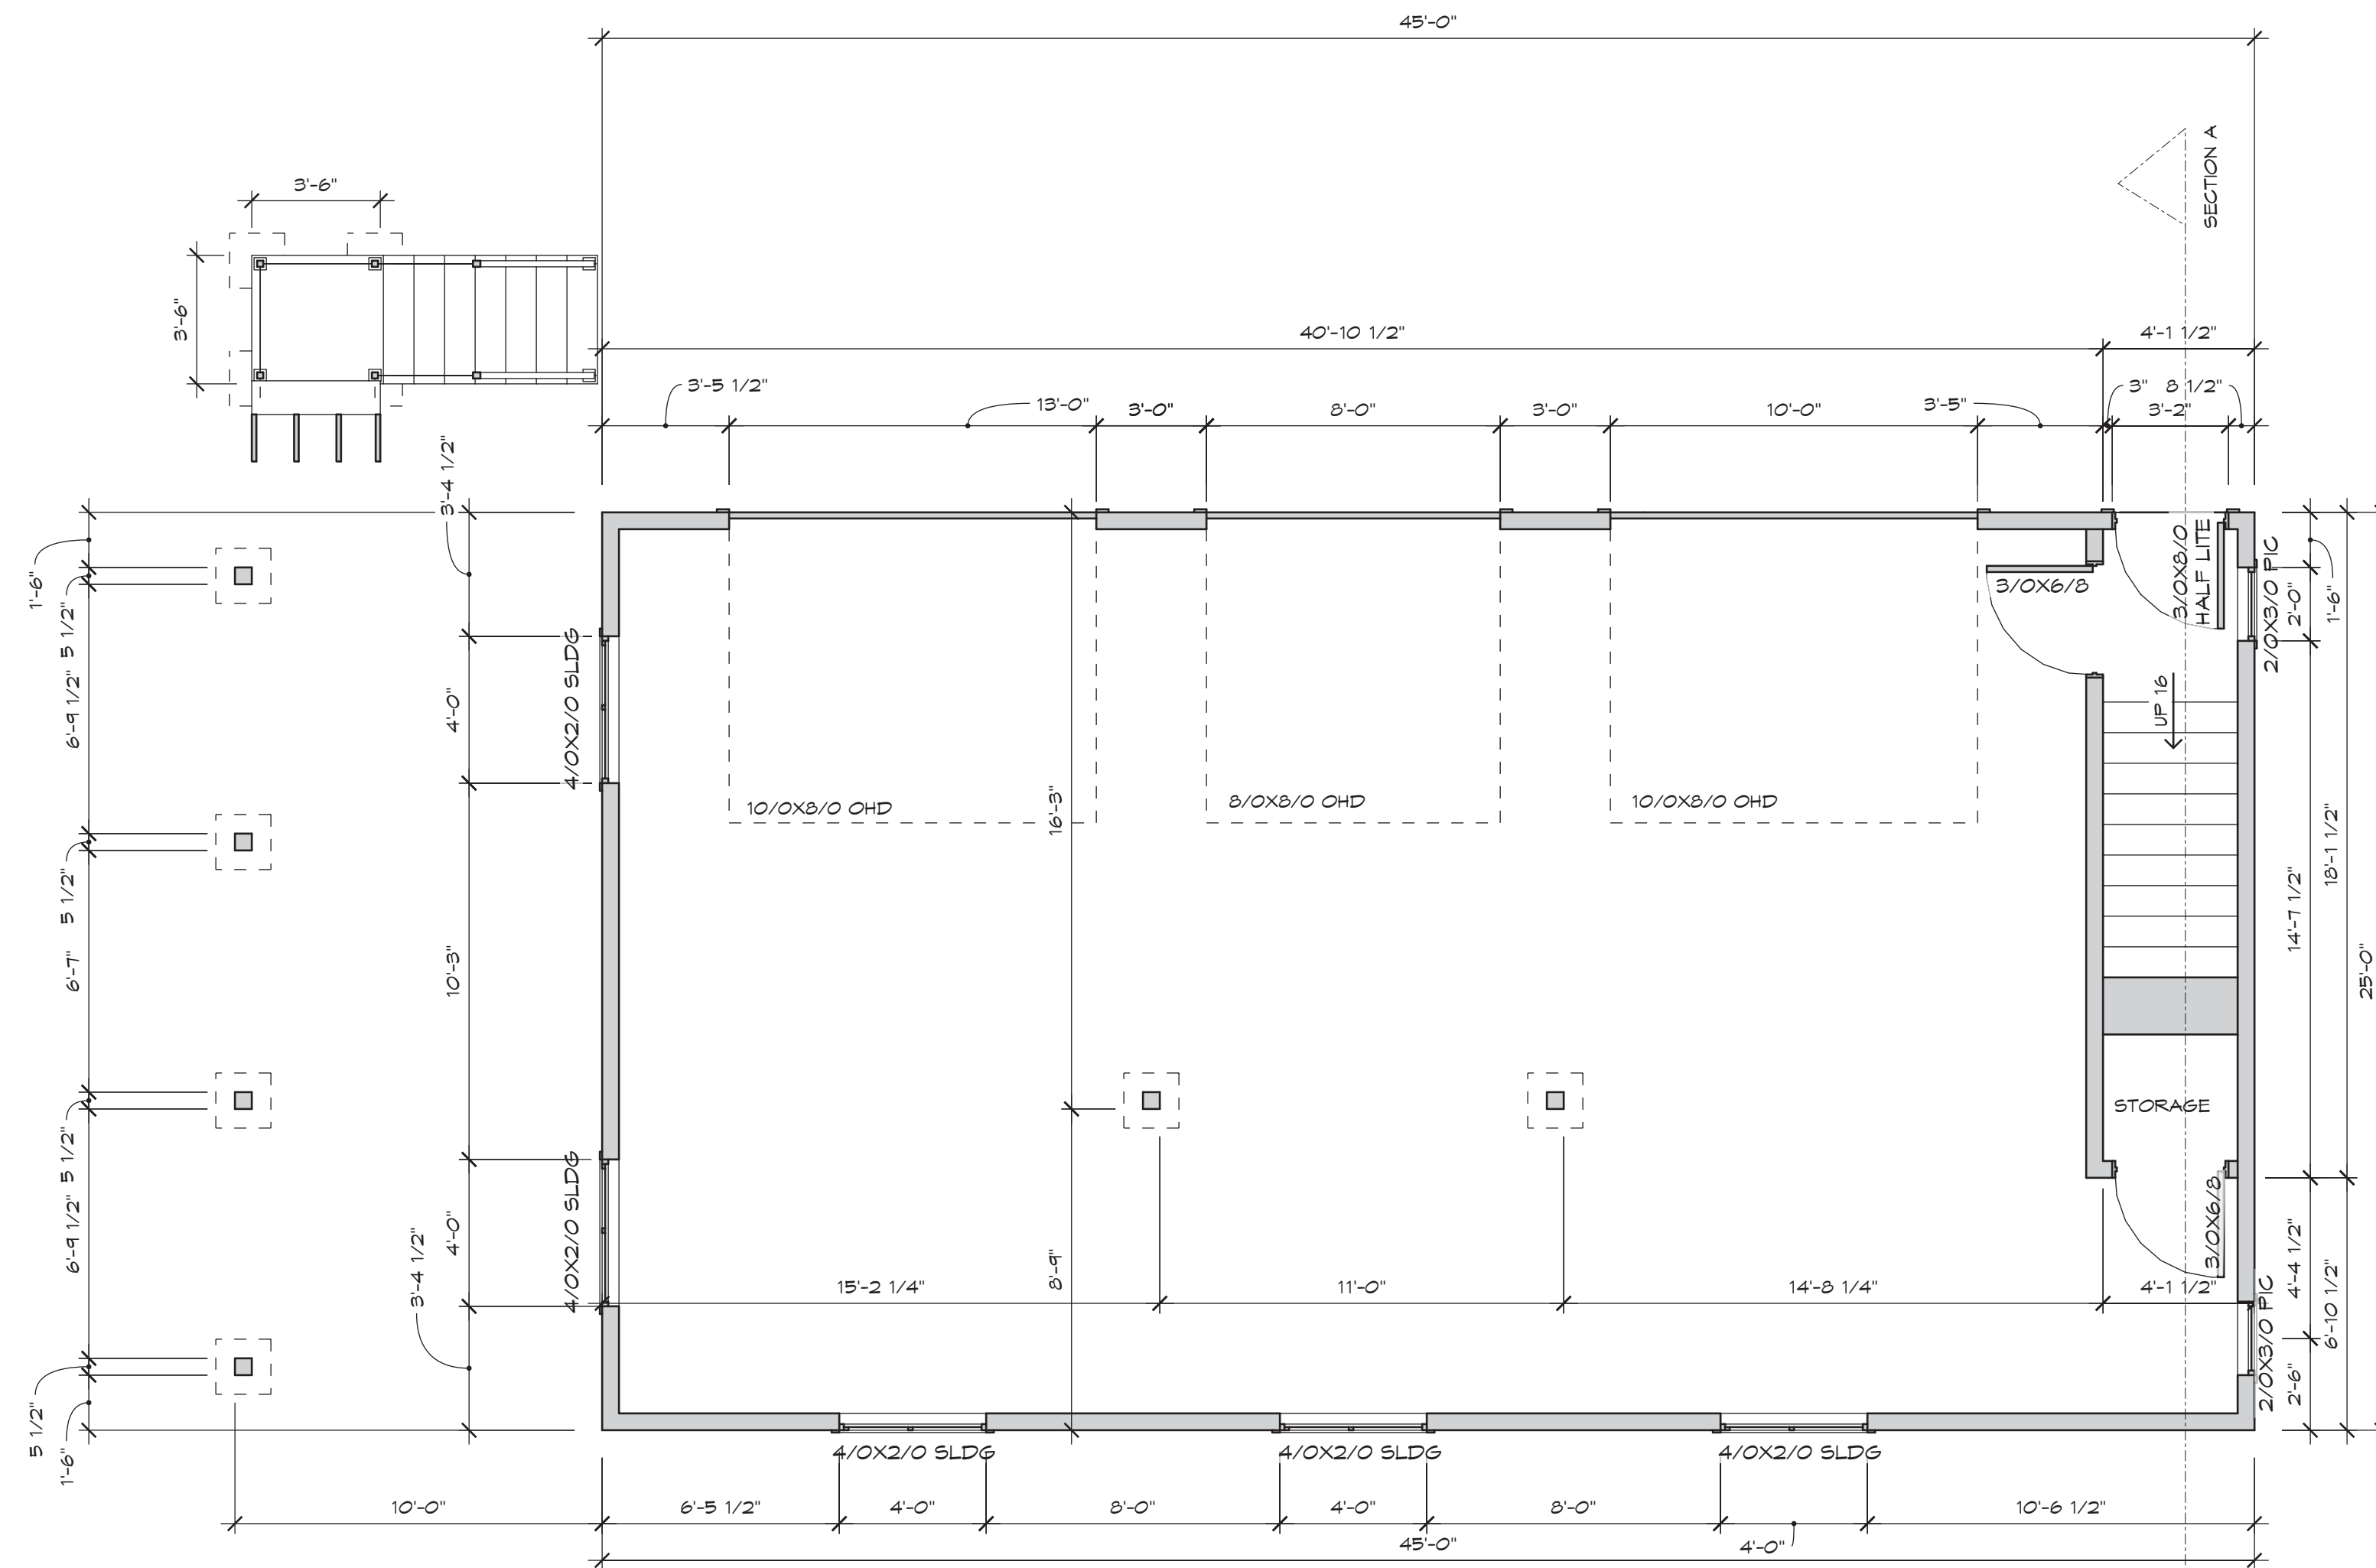


1 MAIN FLOOR PLAN
2 SCALE 1/4"=1'-0"

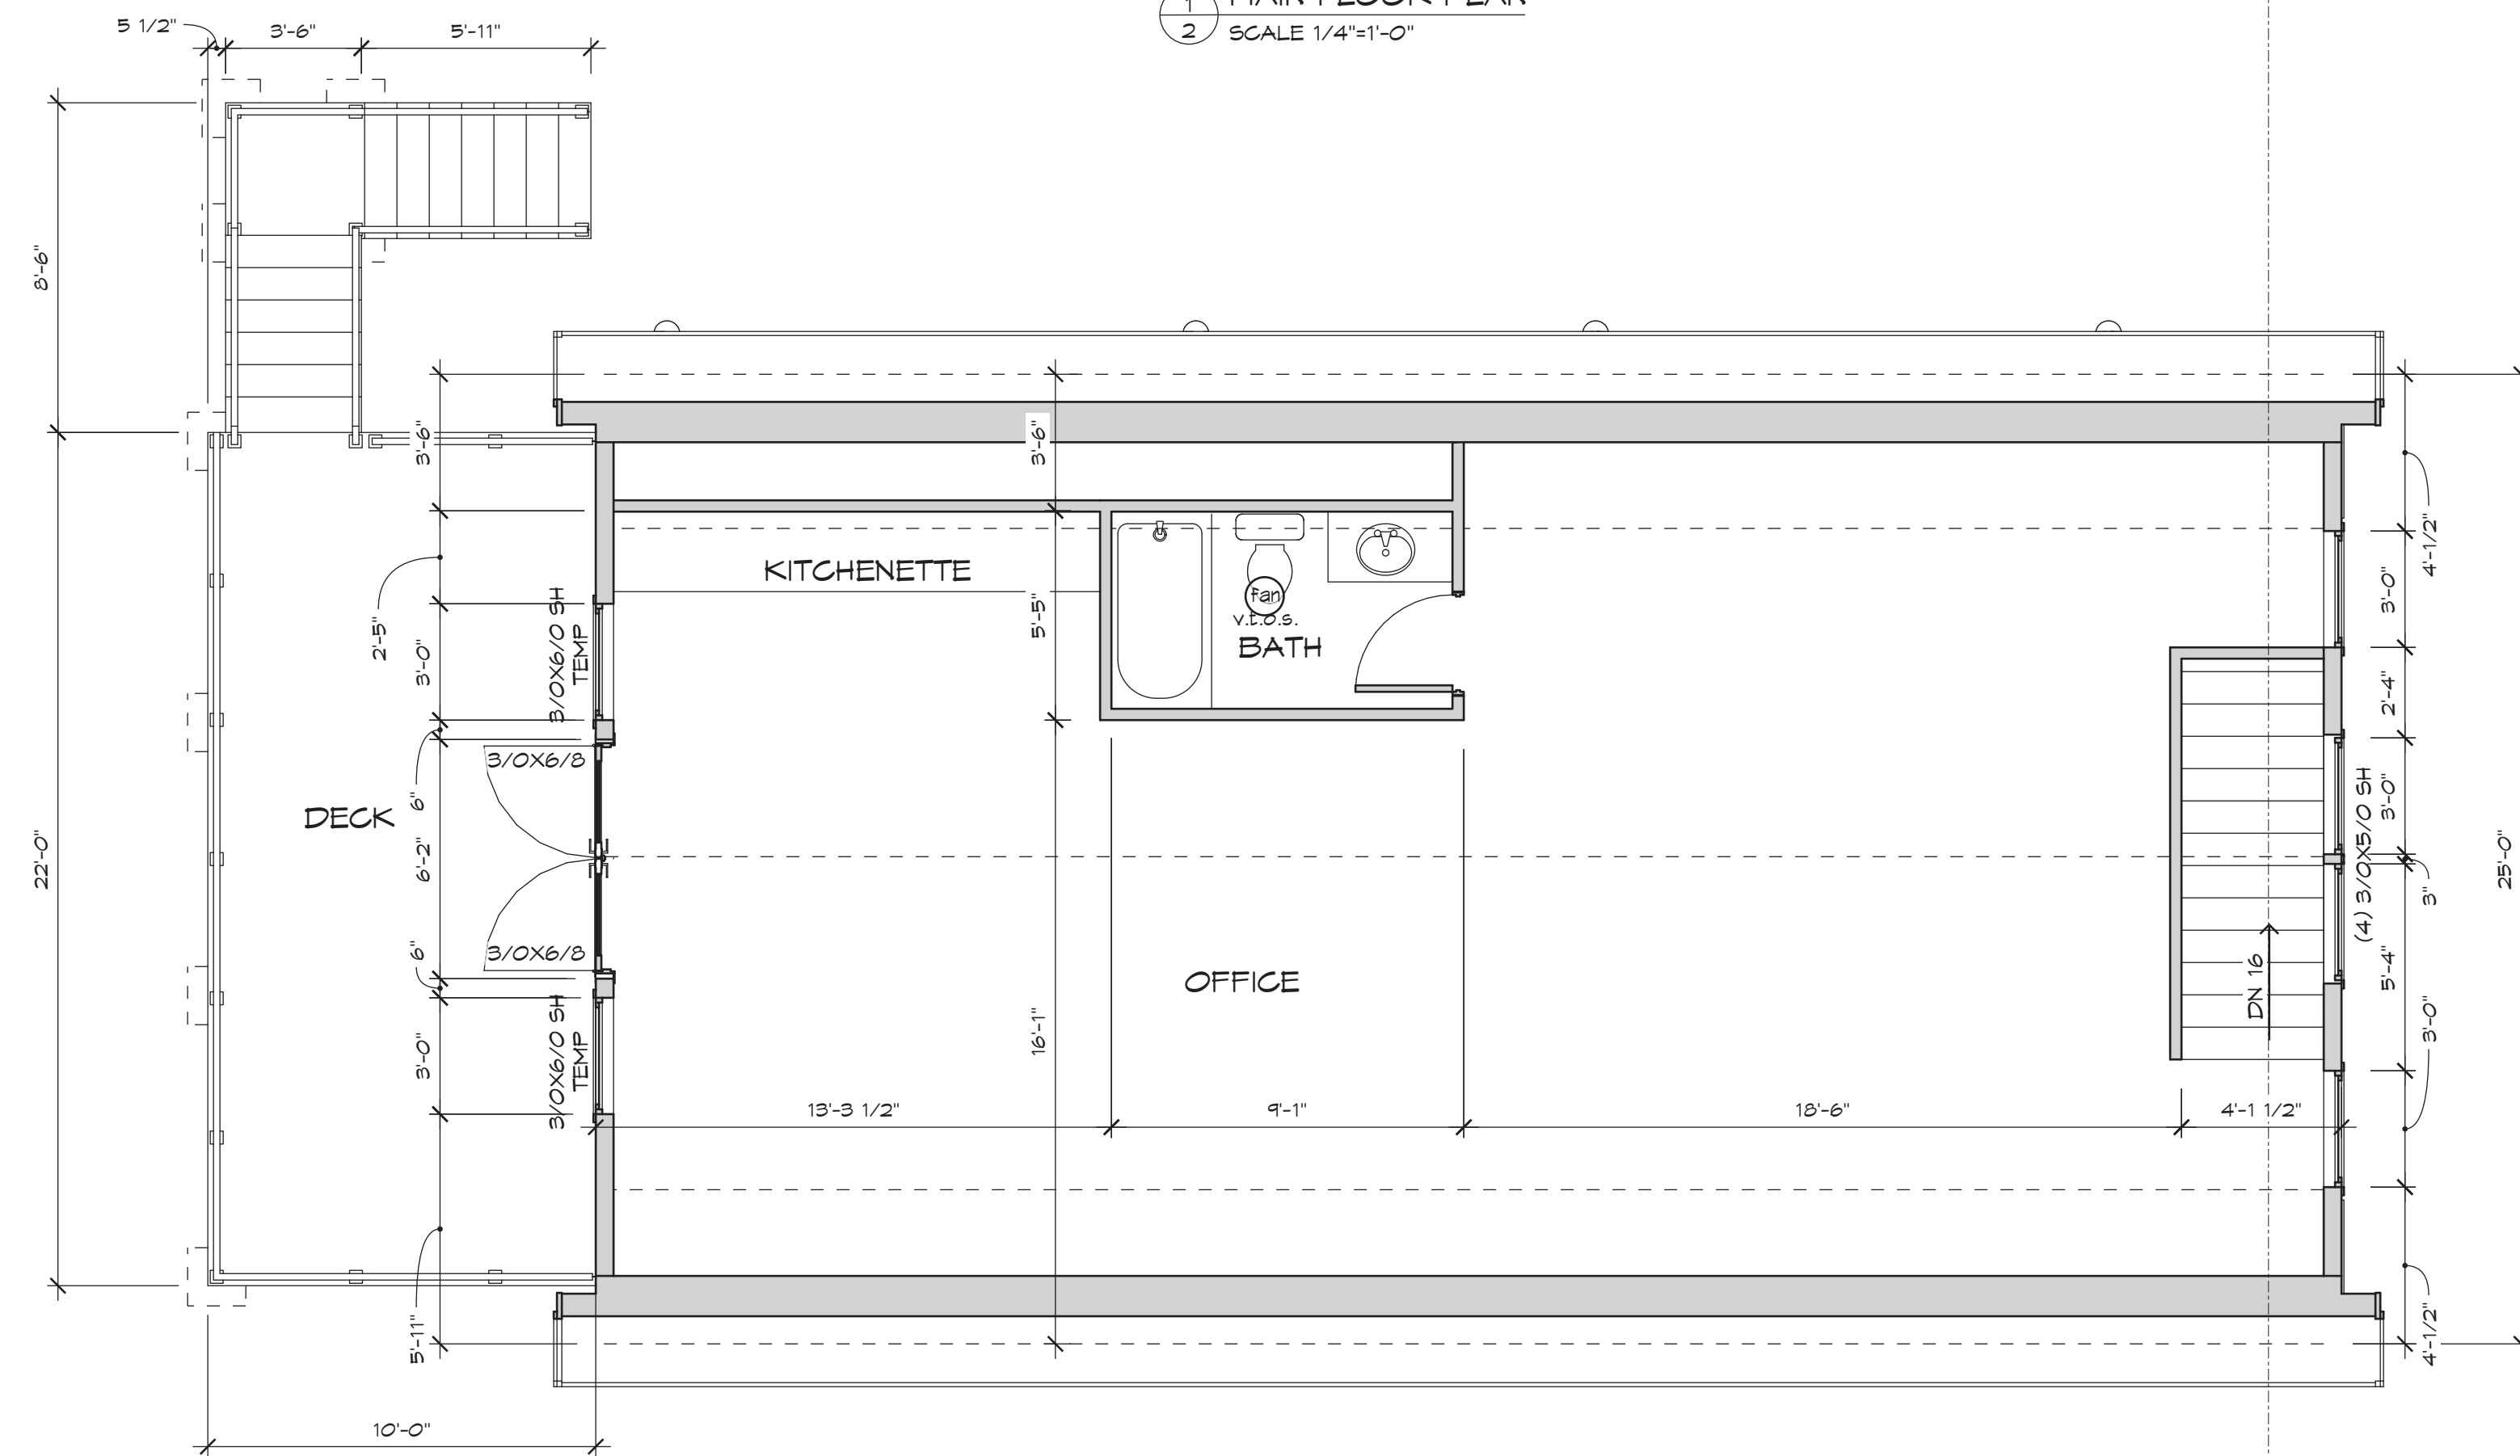

2 UPPER FLOOR PLAN
2 SCALE 1/4"=1'-0"

BID SET NOT FOR
CONSTRUCTION

GROSS FLOOR AREAS:	
MAIN FLOOR	= 1,125 SF
UPPER FLOOR	= 1,125 SF
TOTAL	= 2,250 SF

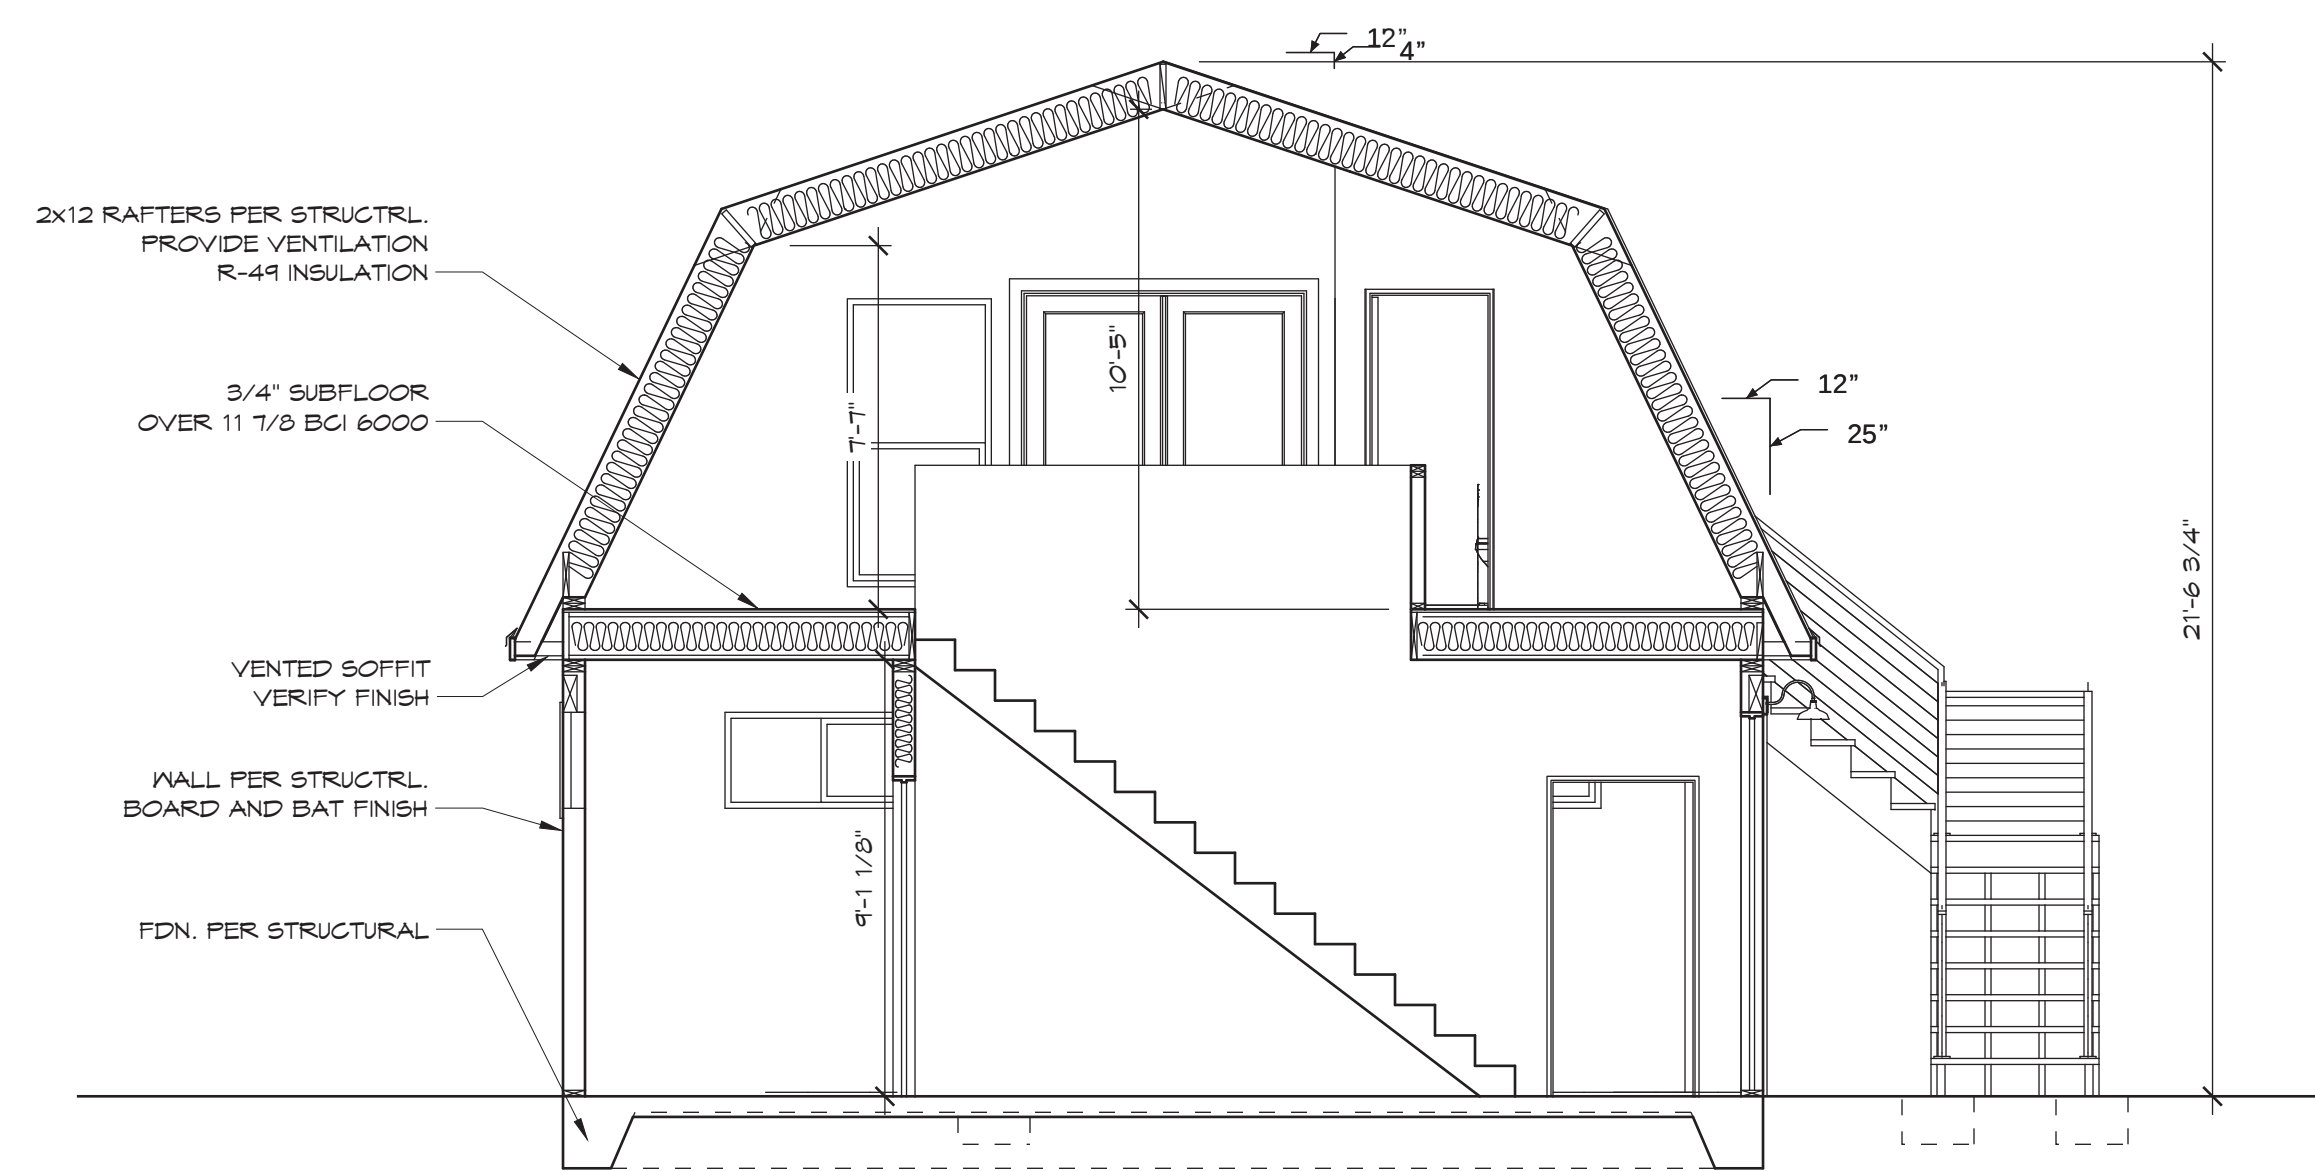

3 SECTION A
2 SCALE 1/4"=1'-0"

KR
Draft.

KANE ROEDER DRAFTING
2606 C AVE
ANACORTES, WA 98021

MIKE AND CAROL WNEK
1655 SHERWOOD DRIVE
BREMERTON, WA 98311

PROJECT:
WNEK BARN

DRAWN BY:
KR

PLANS

A

02