


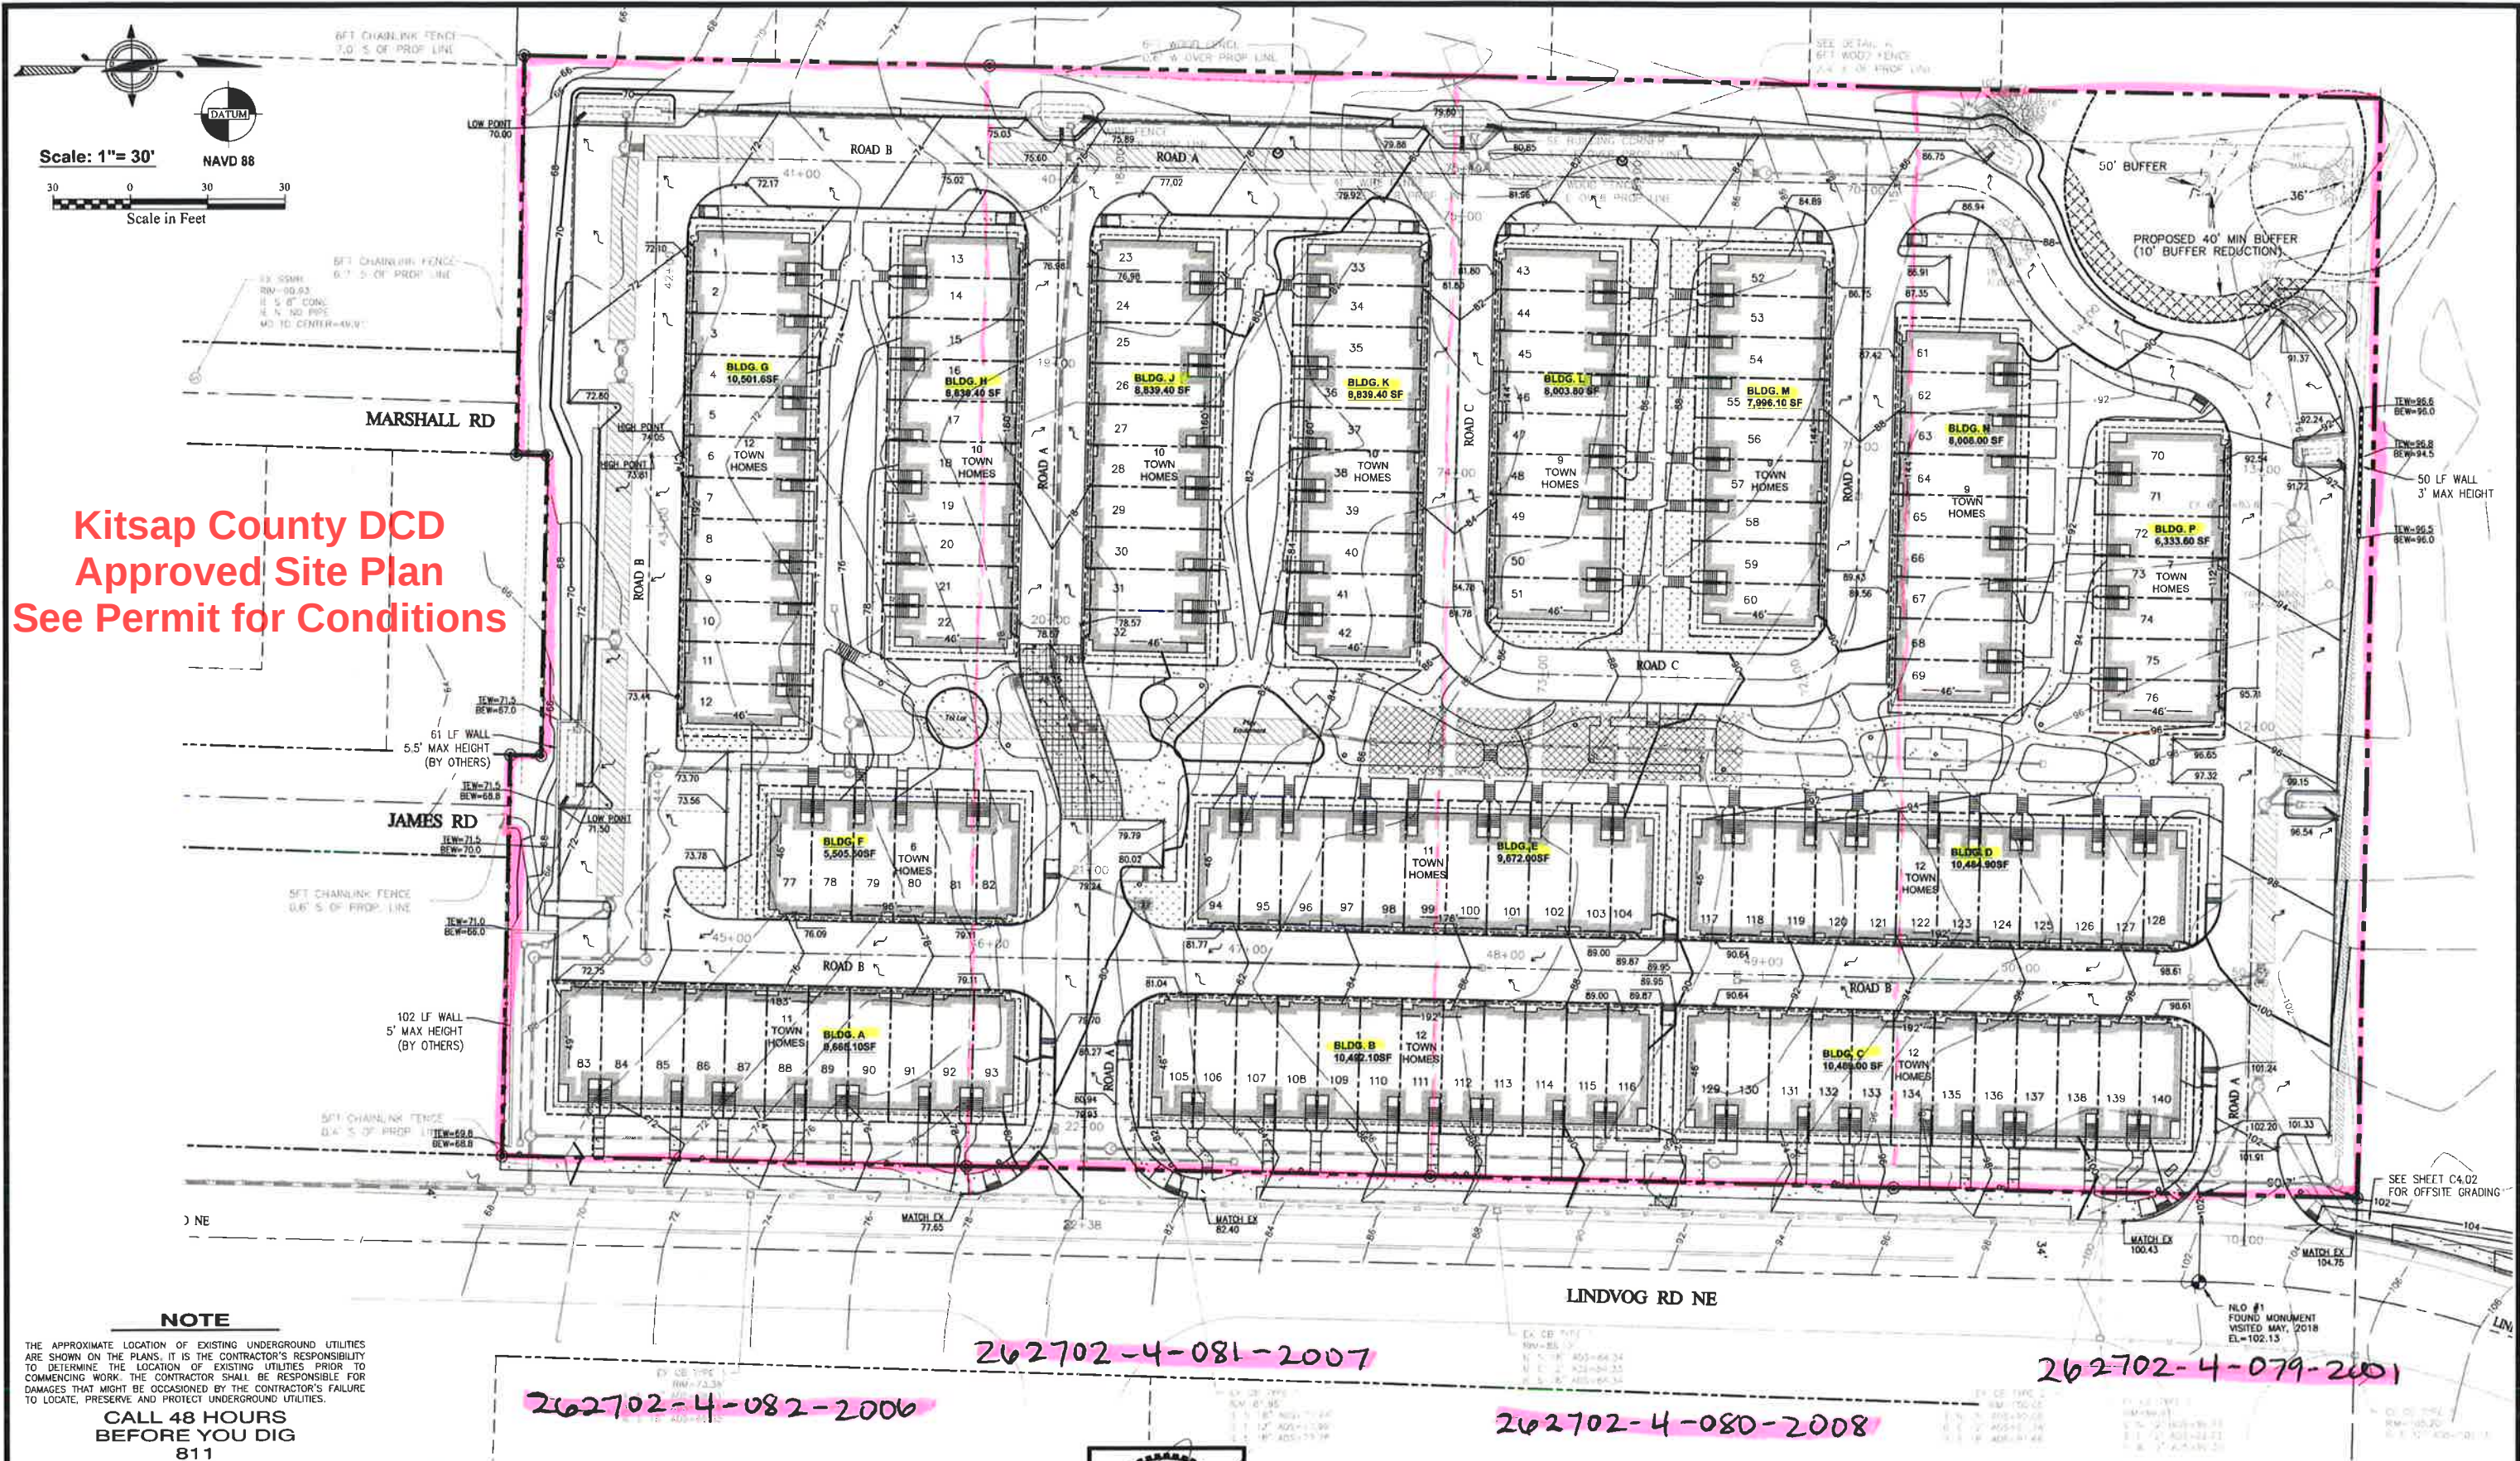

**Kitsap County DCD
Approved Site Plan
See Permit for Conditions**

NOTE
THE APPROXIMATE LOCATION OF EXISTING UNDERGROUND UTILITIES ARE SHOWN ON THE PLANS. IT IS THE CONTRACTOR'S RESPONSIBILITY TO DETERMINE THE LOCATION OF EXISTING UTILITIES PRIOR TO COMMENCING WORK. THE CONTRACTOR SHALL BE RESPONSIBLE FOR DAMAGES THAT MIGHT BE OCCASIONED BY THE CONTRACTOR'S FAILURE TO LOCATE, PRESERVE AND PROTECT UNDERGROUND UTILITIES.
CALL 48 HOURS BEFORE YOU DIG 811

REVISIONS				BY	DATE
NO.	DATE	BY	DESCRIPTION	DESIGNED	RHL 4/18
				DRAWN	JAT 4/18
				CHECKED	NLO 4/18
				APPROVED	
				ACCEPTED	

N.L. Olson & Associates, Inc.
Engineering, Planning and Surveying
(360) 876-2284
2453 Bethel Avenue, P.O. Box 637, Port Orchard, WA 98366



GRADING PLAN
SEASIDE AT KINGSTON
SITE DEVELOPMENT ACTIVITY PERMIT - PBD
Portion of the Southeast Quarter Section 26, Township 27 North, Range 2 East W.M., in Kitsap County, Washington.

FOR: **Seaside Kingston LLC.**
Attn: Joshua Freed
12900 180th St Suit 220
Bothel, WA 98011
(425) 949-8041

SCALE: 1"=30'
DATE: May 11, 2018
DRAWING NUMBER:
10147
SHEET C4.10

Permit Number: 29-095140