



NOTE: THESE PLANS ARE IN THE CONCEPTUAL STAGE AND SUBJECT TO CHANGE. THE BASIC FOOTPRINT AND NUMBER OF LEVELS WILL NOT CHANGE SIGNIFICANTLY.

These plans are for reference only. Building plans will be reviewed under the building permit submittal. Building design shall comply with the current edition of the IBC. KW 2/6/2020



KR
Draft.

KANE ROEDER DRAFTING
2606 C AVE
ANACORTES, WA 98021


MIKE AND CAROL WNEK
1655 SHERWOOD DRIVE
BREMERTON, WA 98311

PROJECT:
WNEK BARN


DRAWN BY:
KR

A


BID SET NOT FOR
CONSTRUCTION

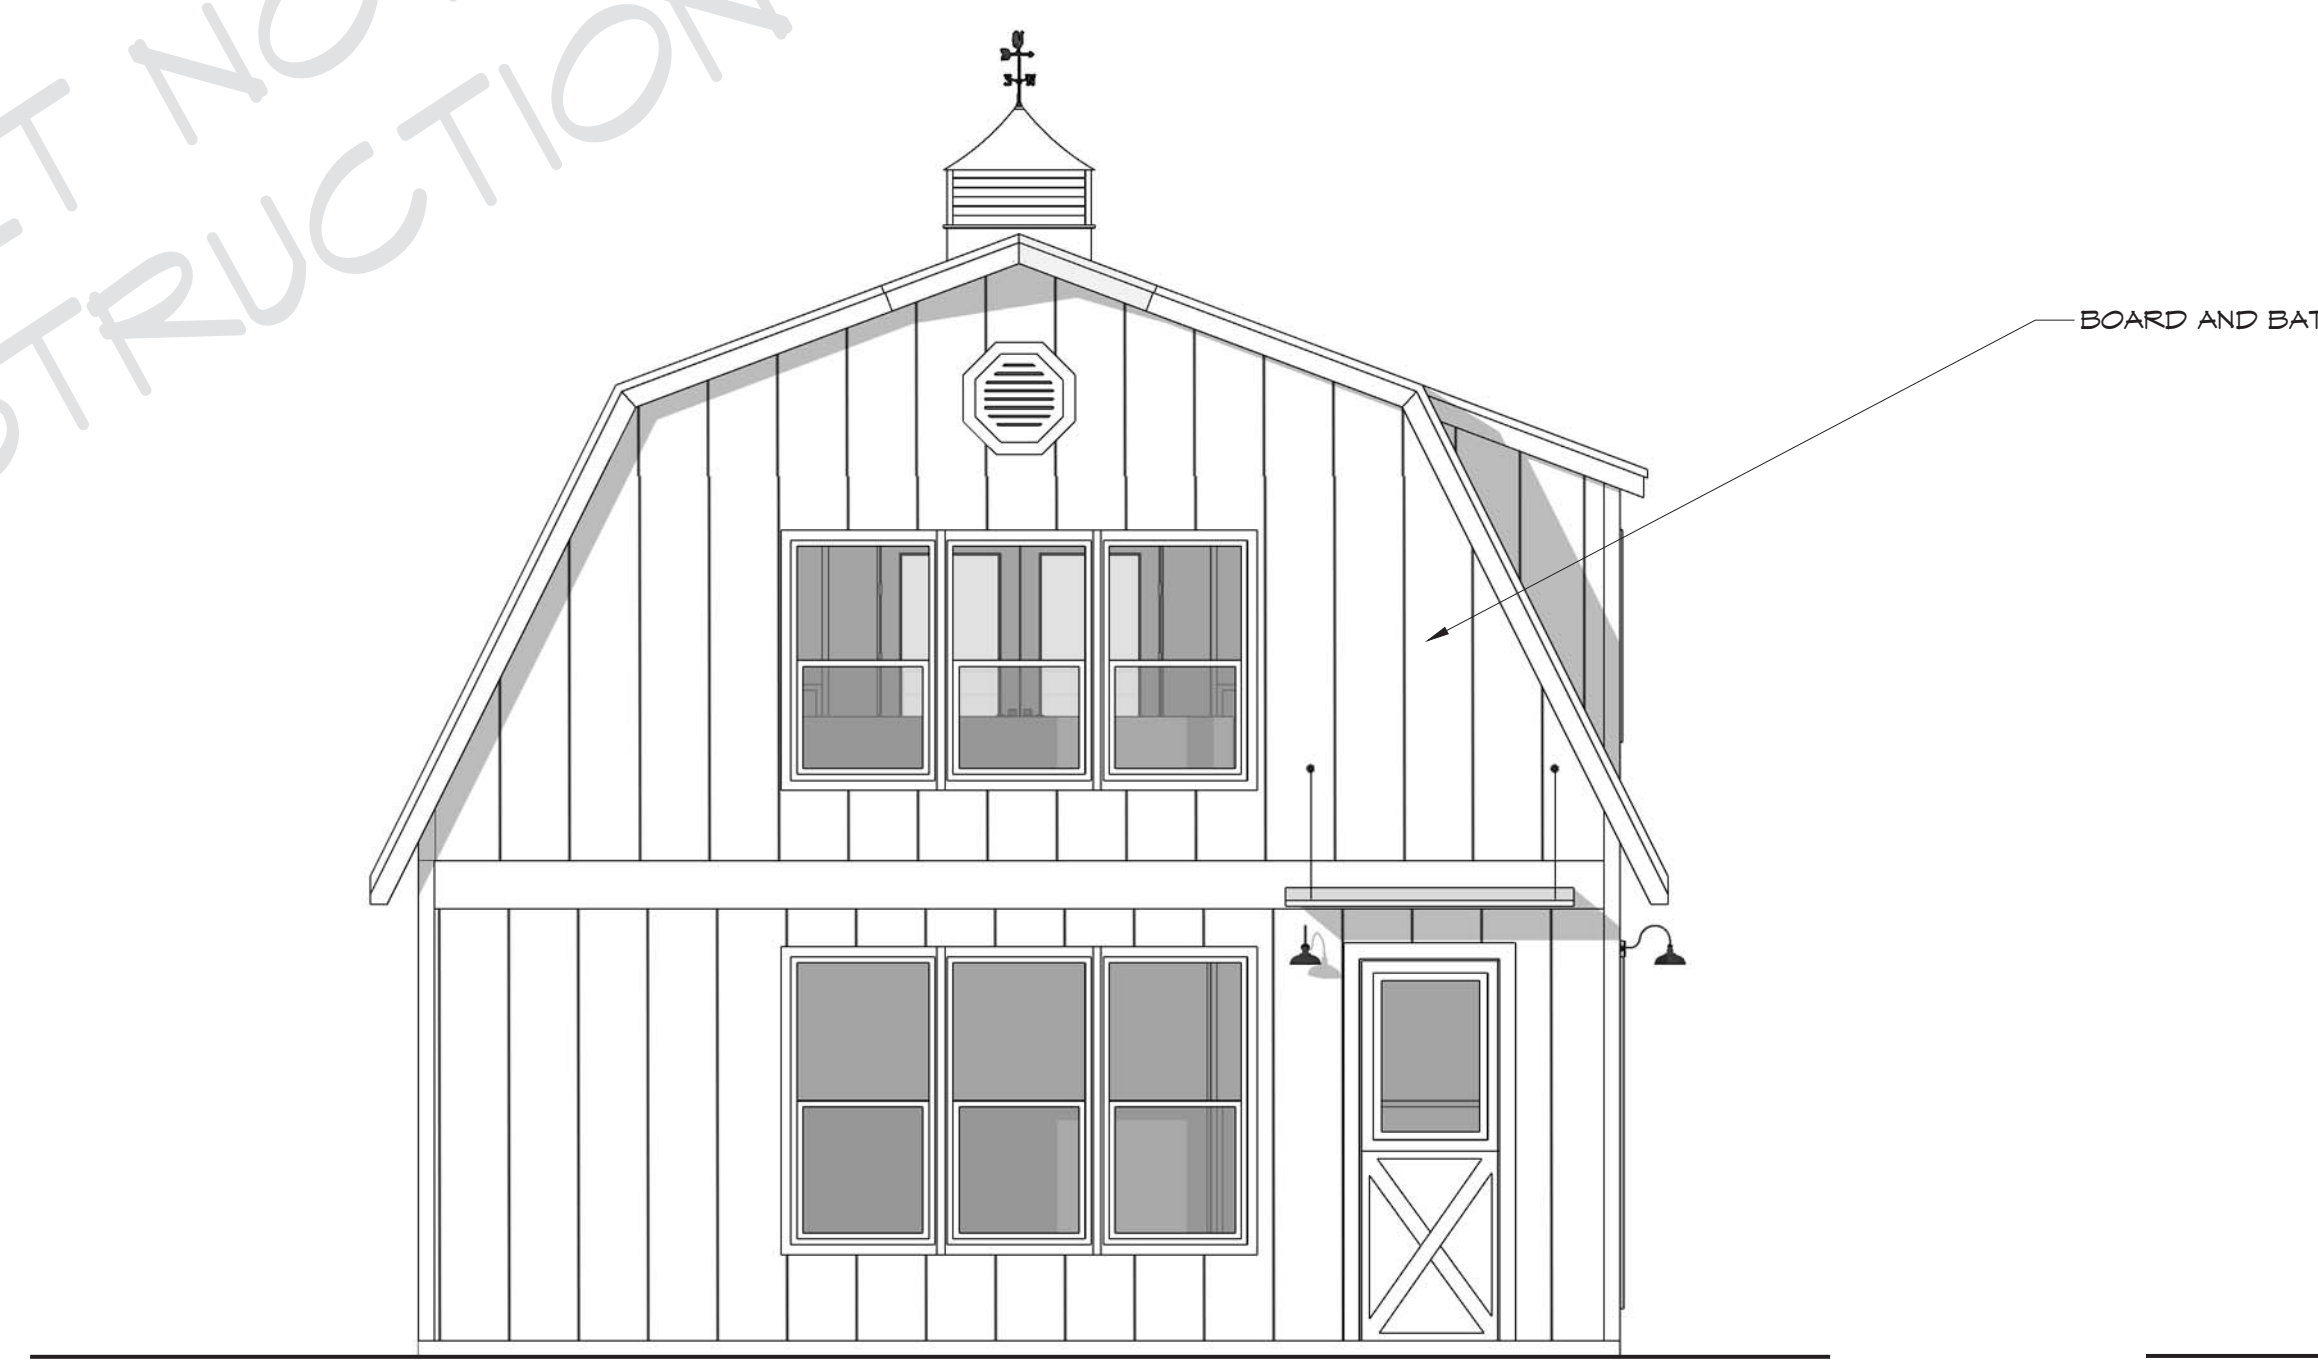


3 EAST ELEVATION
1 SCALE 1/4"=1'-0"

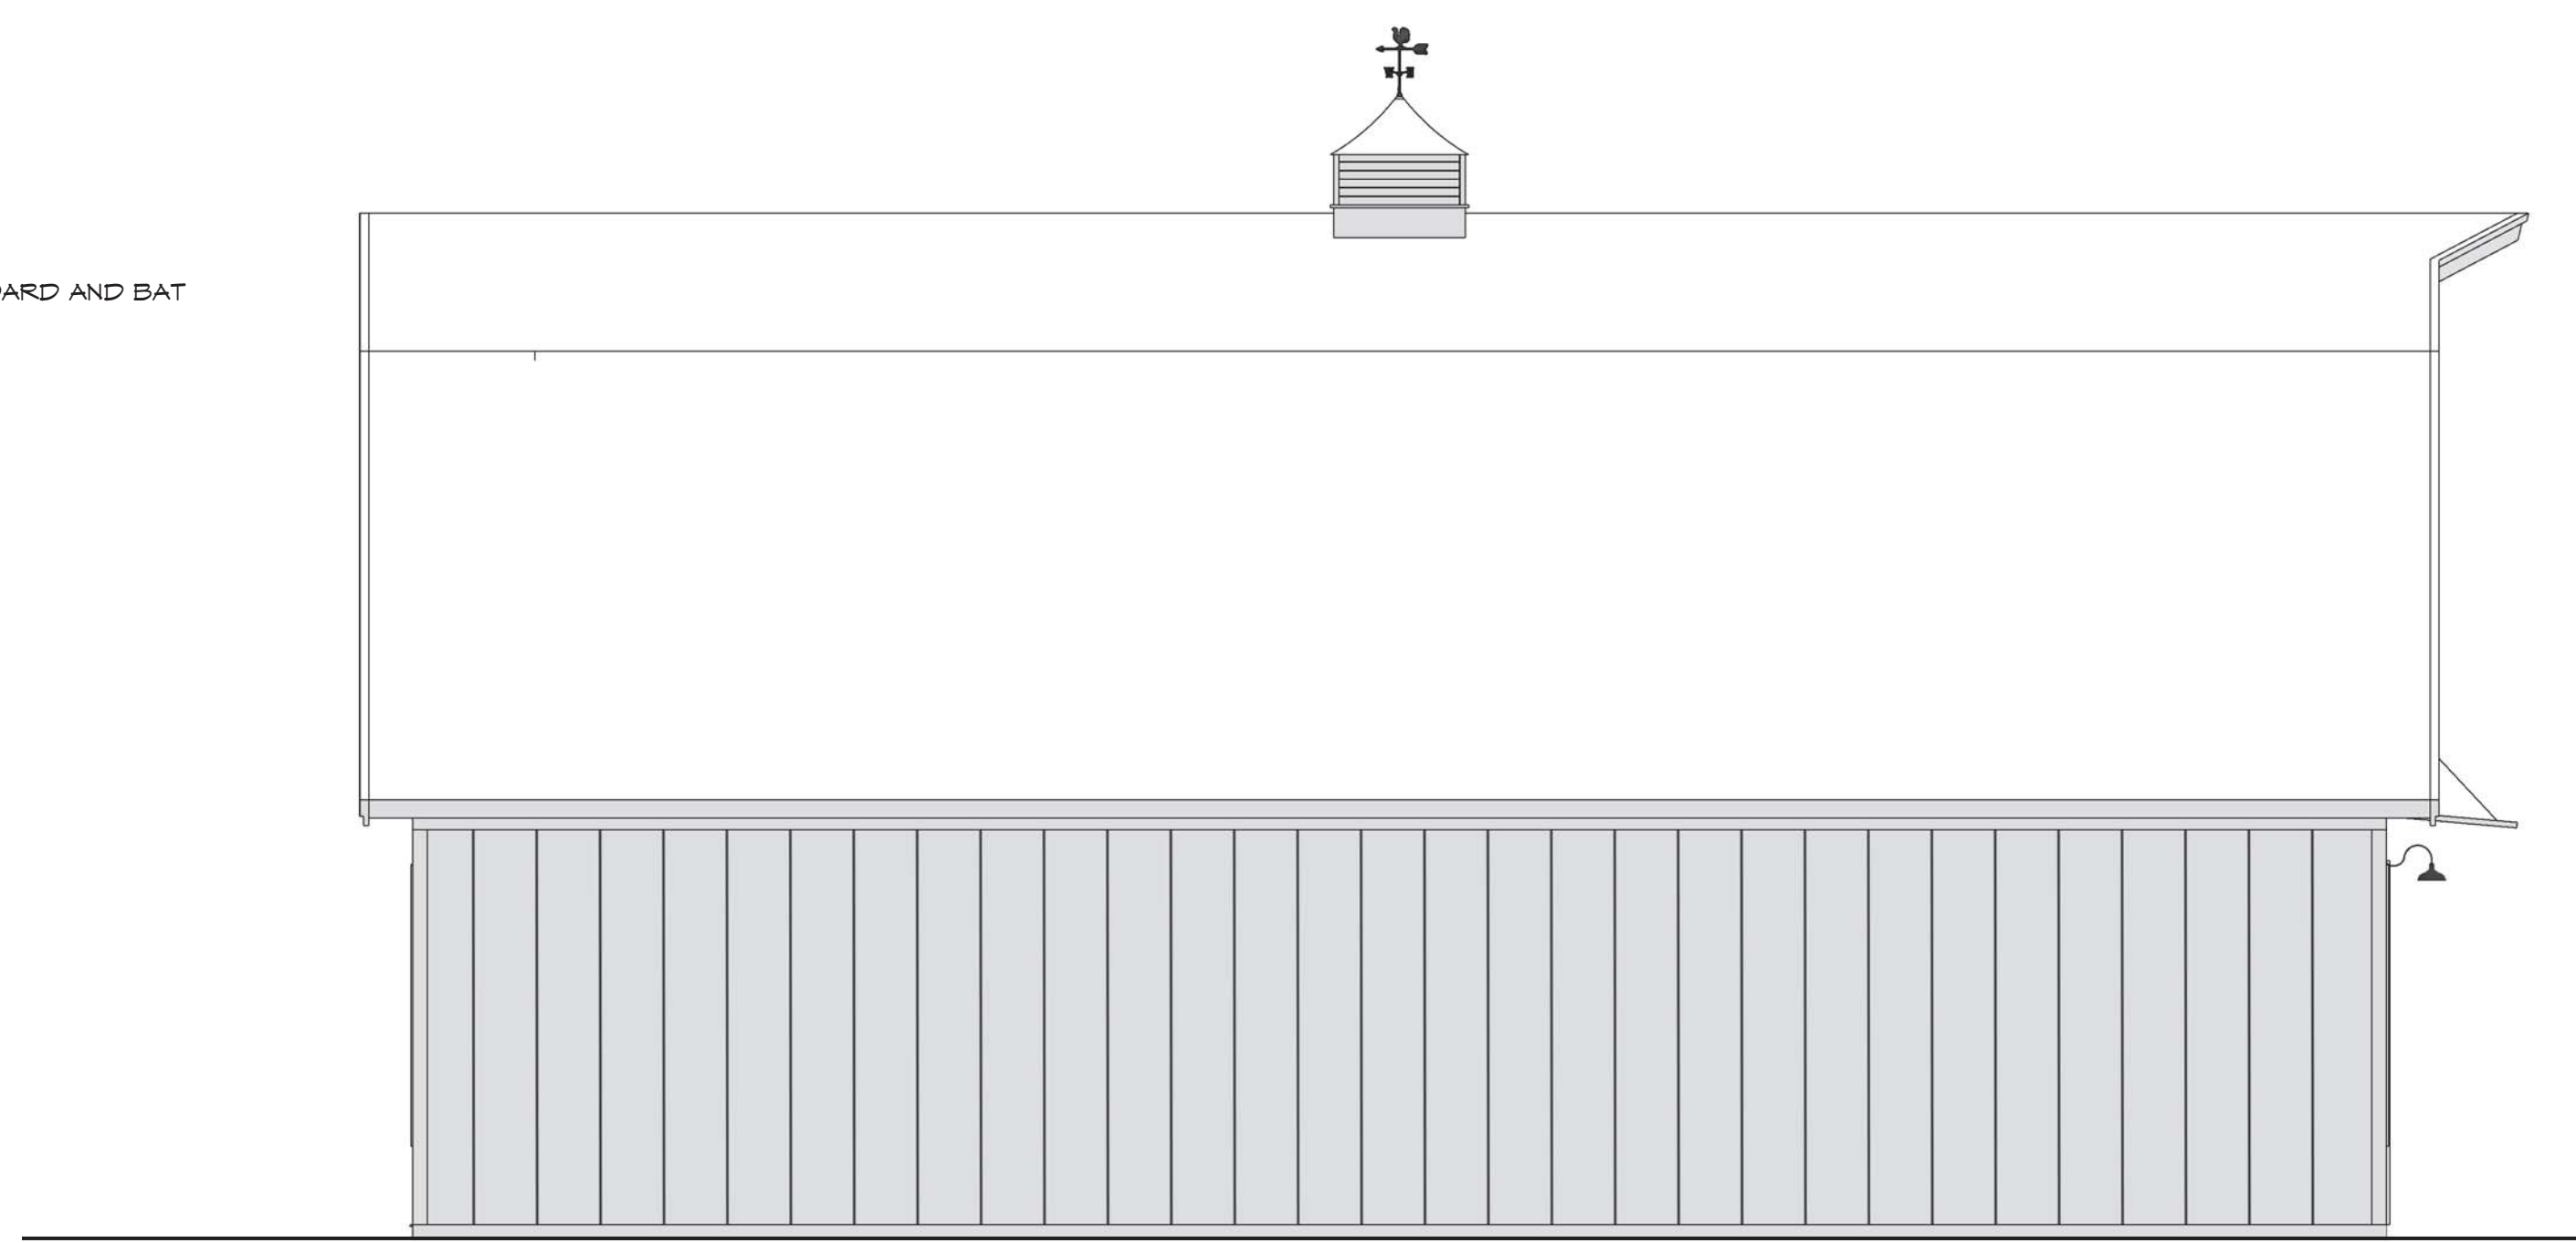

1 SOUTH ELEVATION
1 SCALE 1/4"=1'-0"

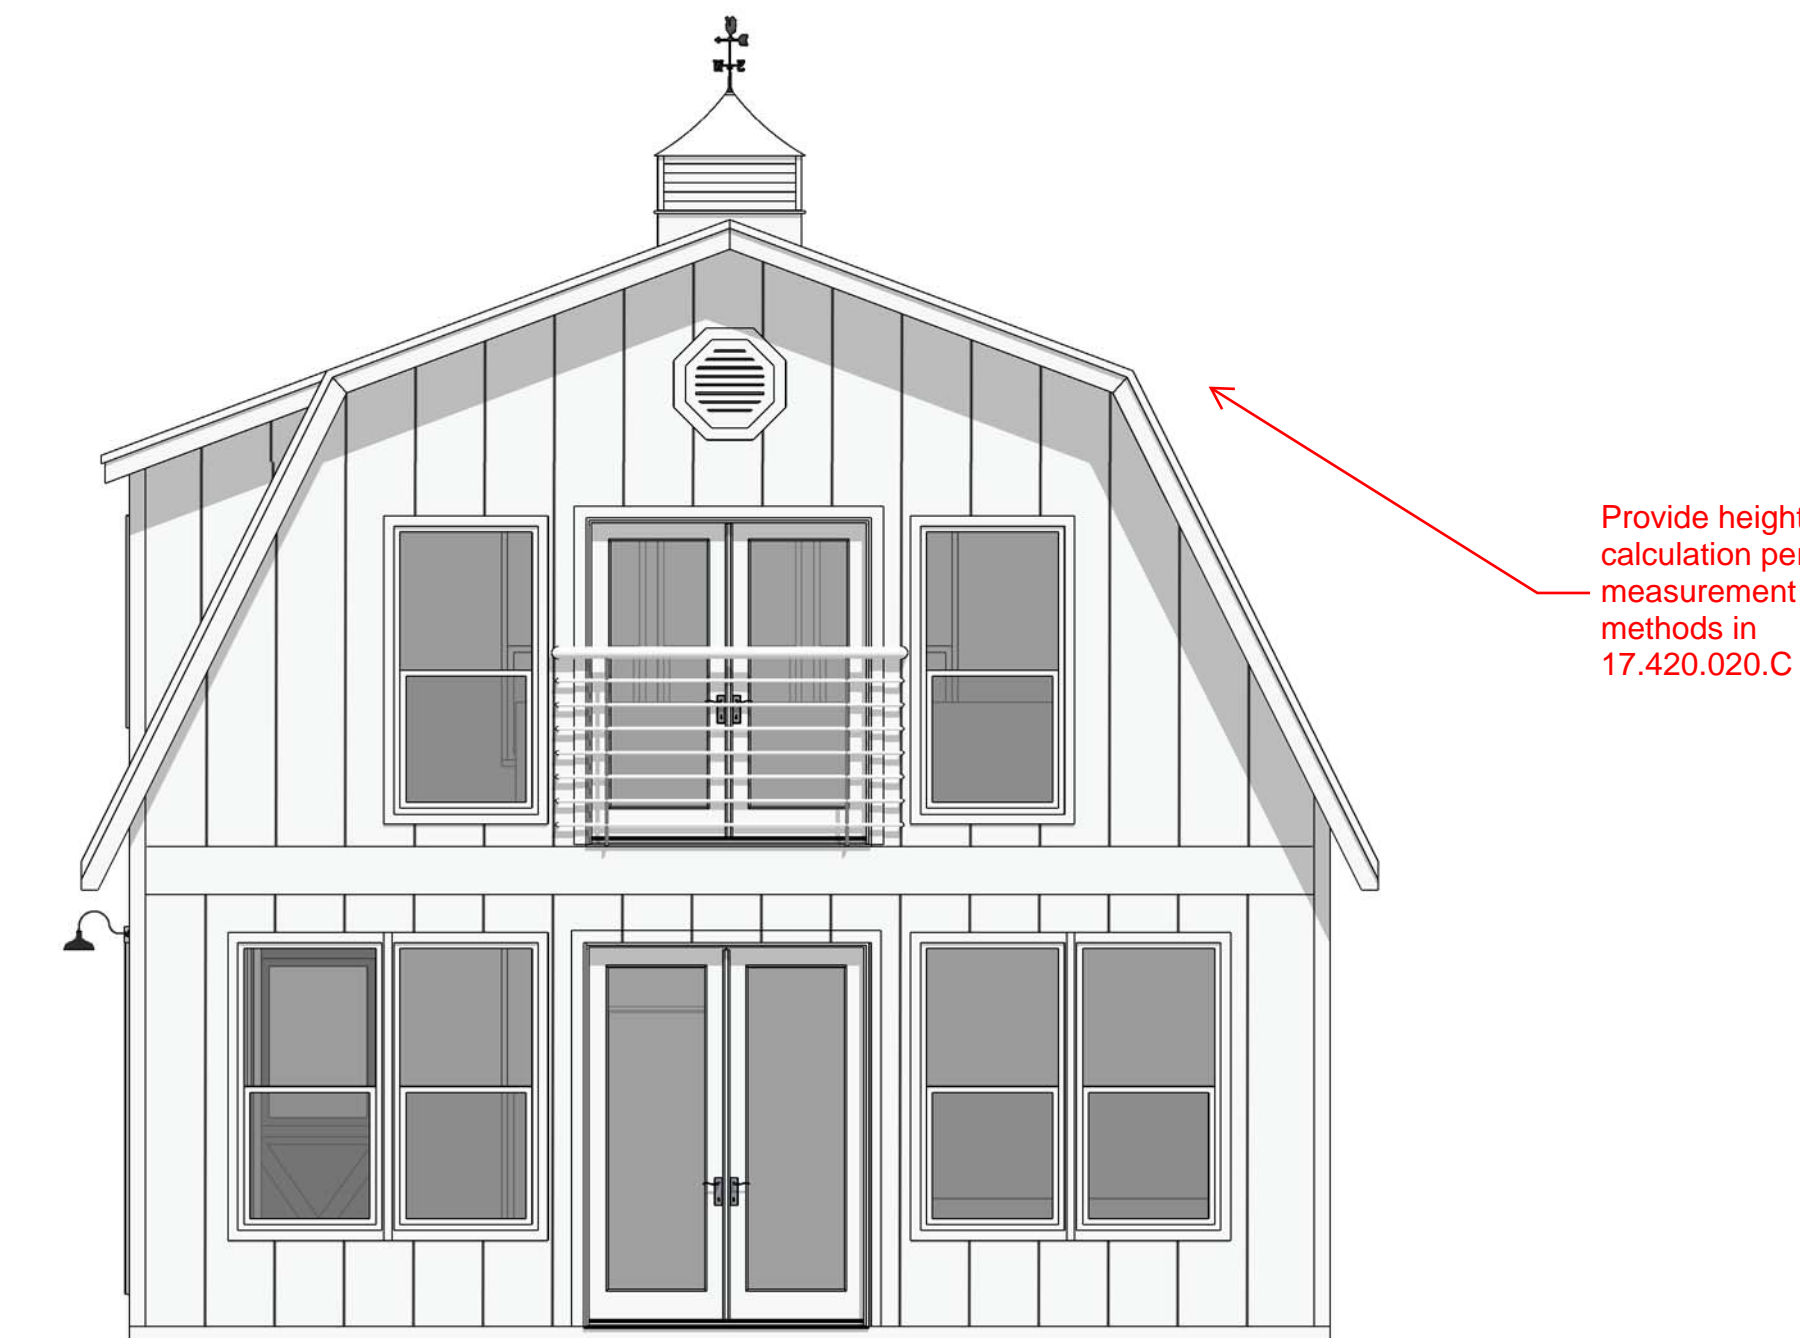

2 WEST ELEVATION
1 SCALE 1/4"=1'-0"

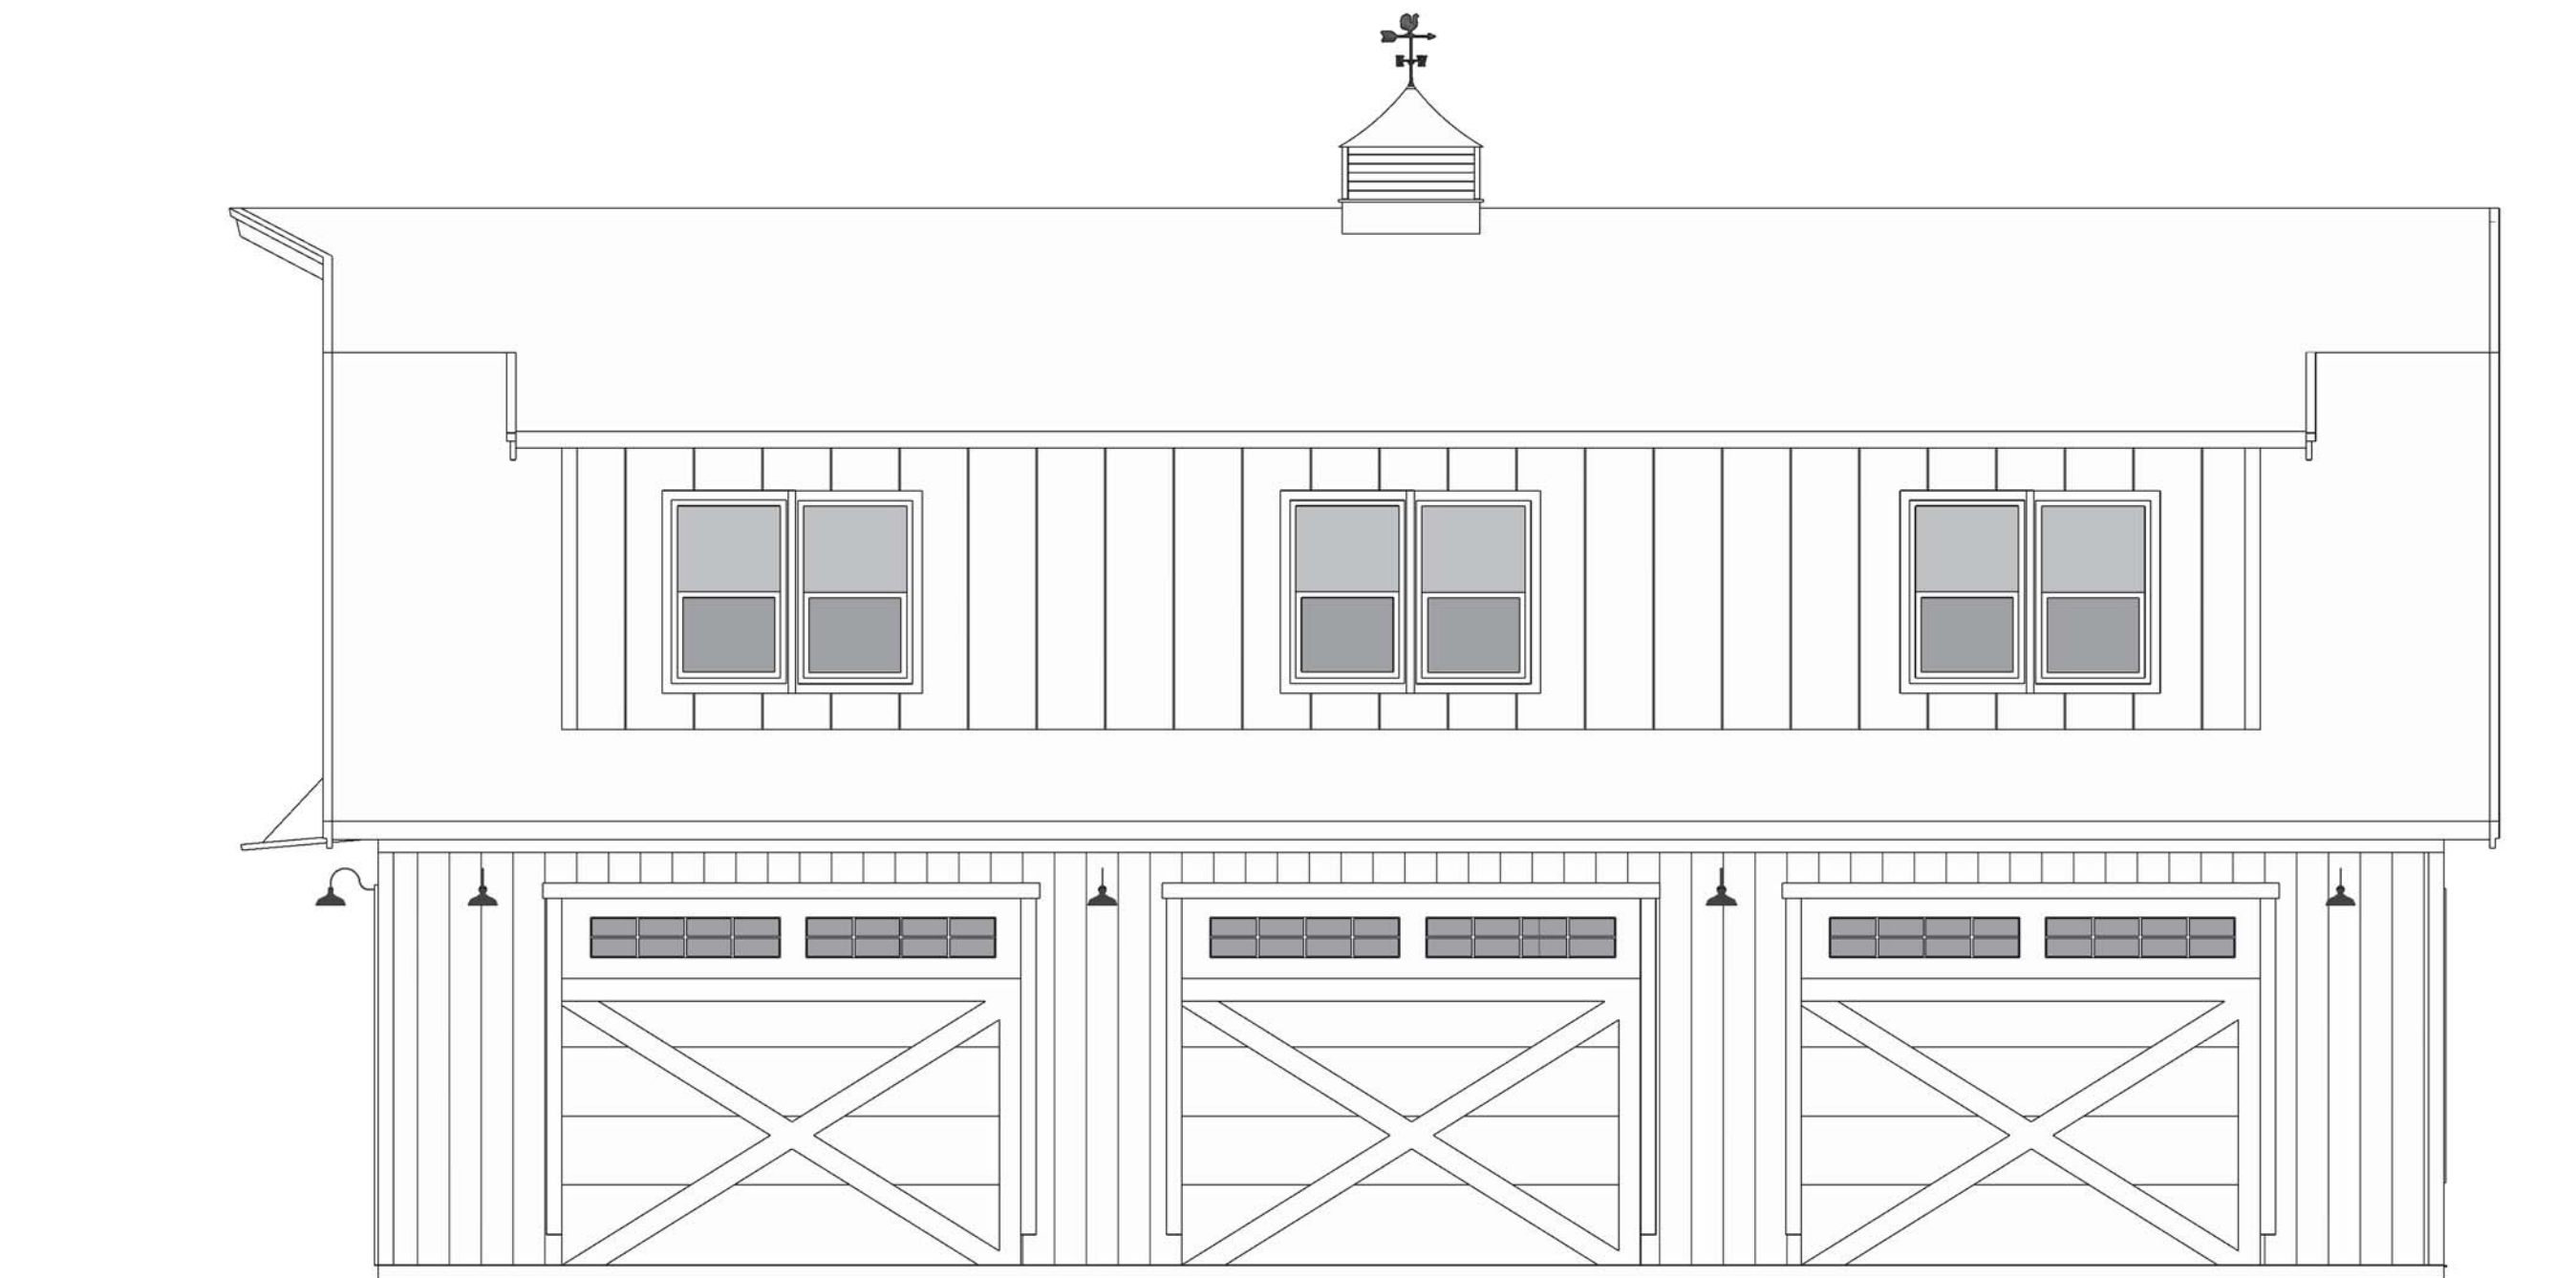

3 NORTH ELEVATION
1 SCALE 1/4"=1'-0"

KR
Draft.

KANE ROEDER DRAFTING
2606 C AVE
ANACORTES, WA 98221

MIKE AND CAROL WNEK
1655 SHERWOOD DRIVE
BREMERTON, WA 98311

PROJECT:
WNEK BARN


DRAWN BY:
KR

ELEVATIONS


A

01

BID SET NOT FOR
CONSTRUCTION

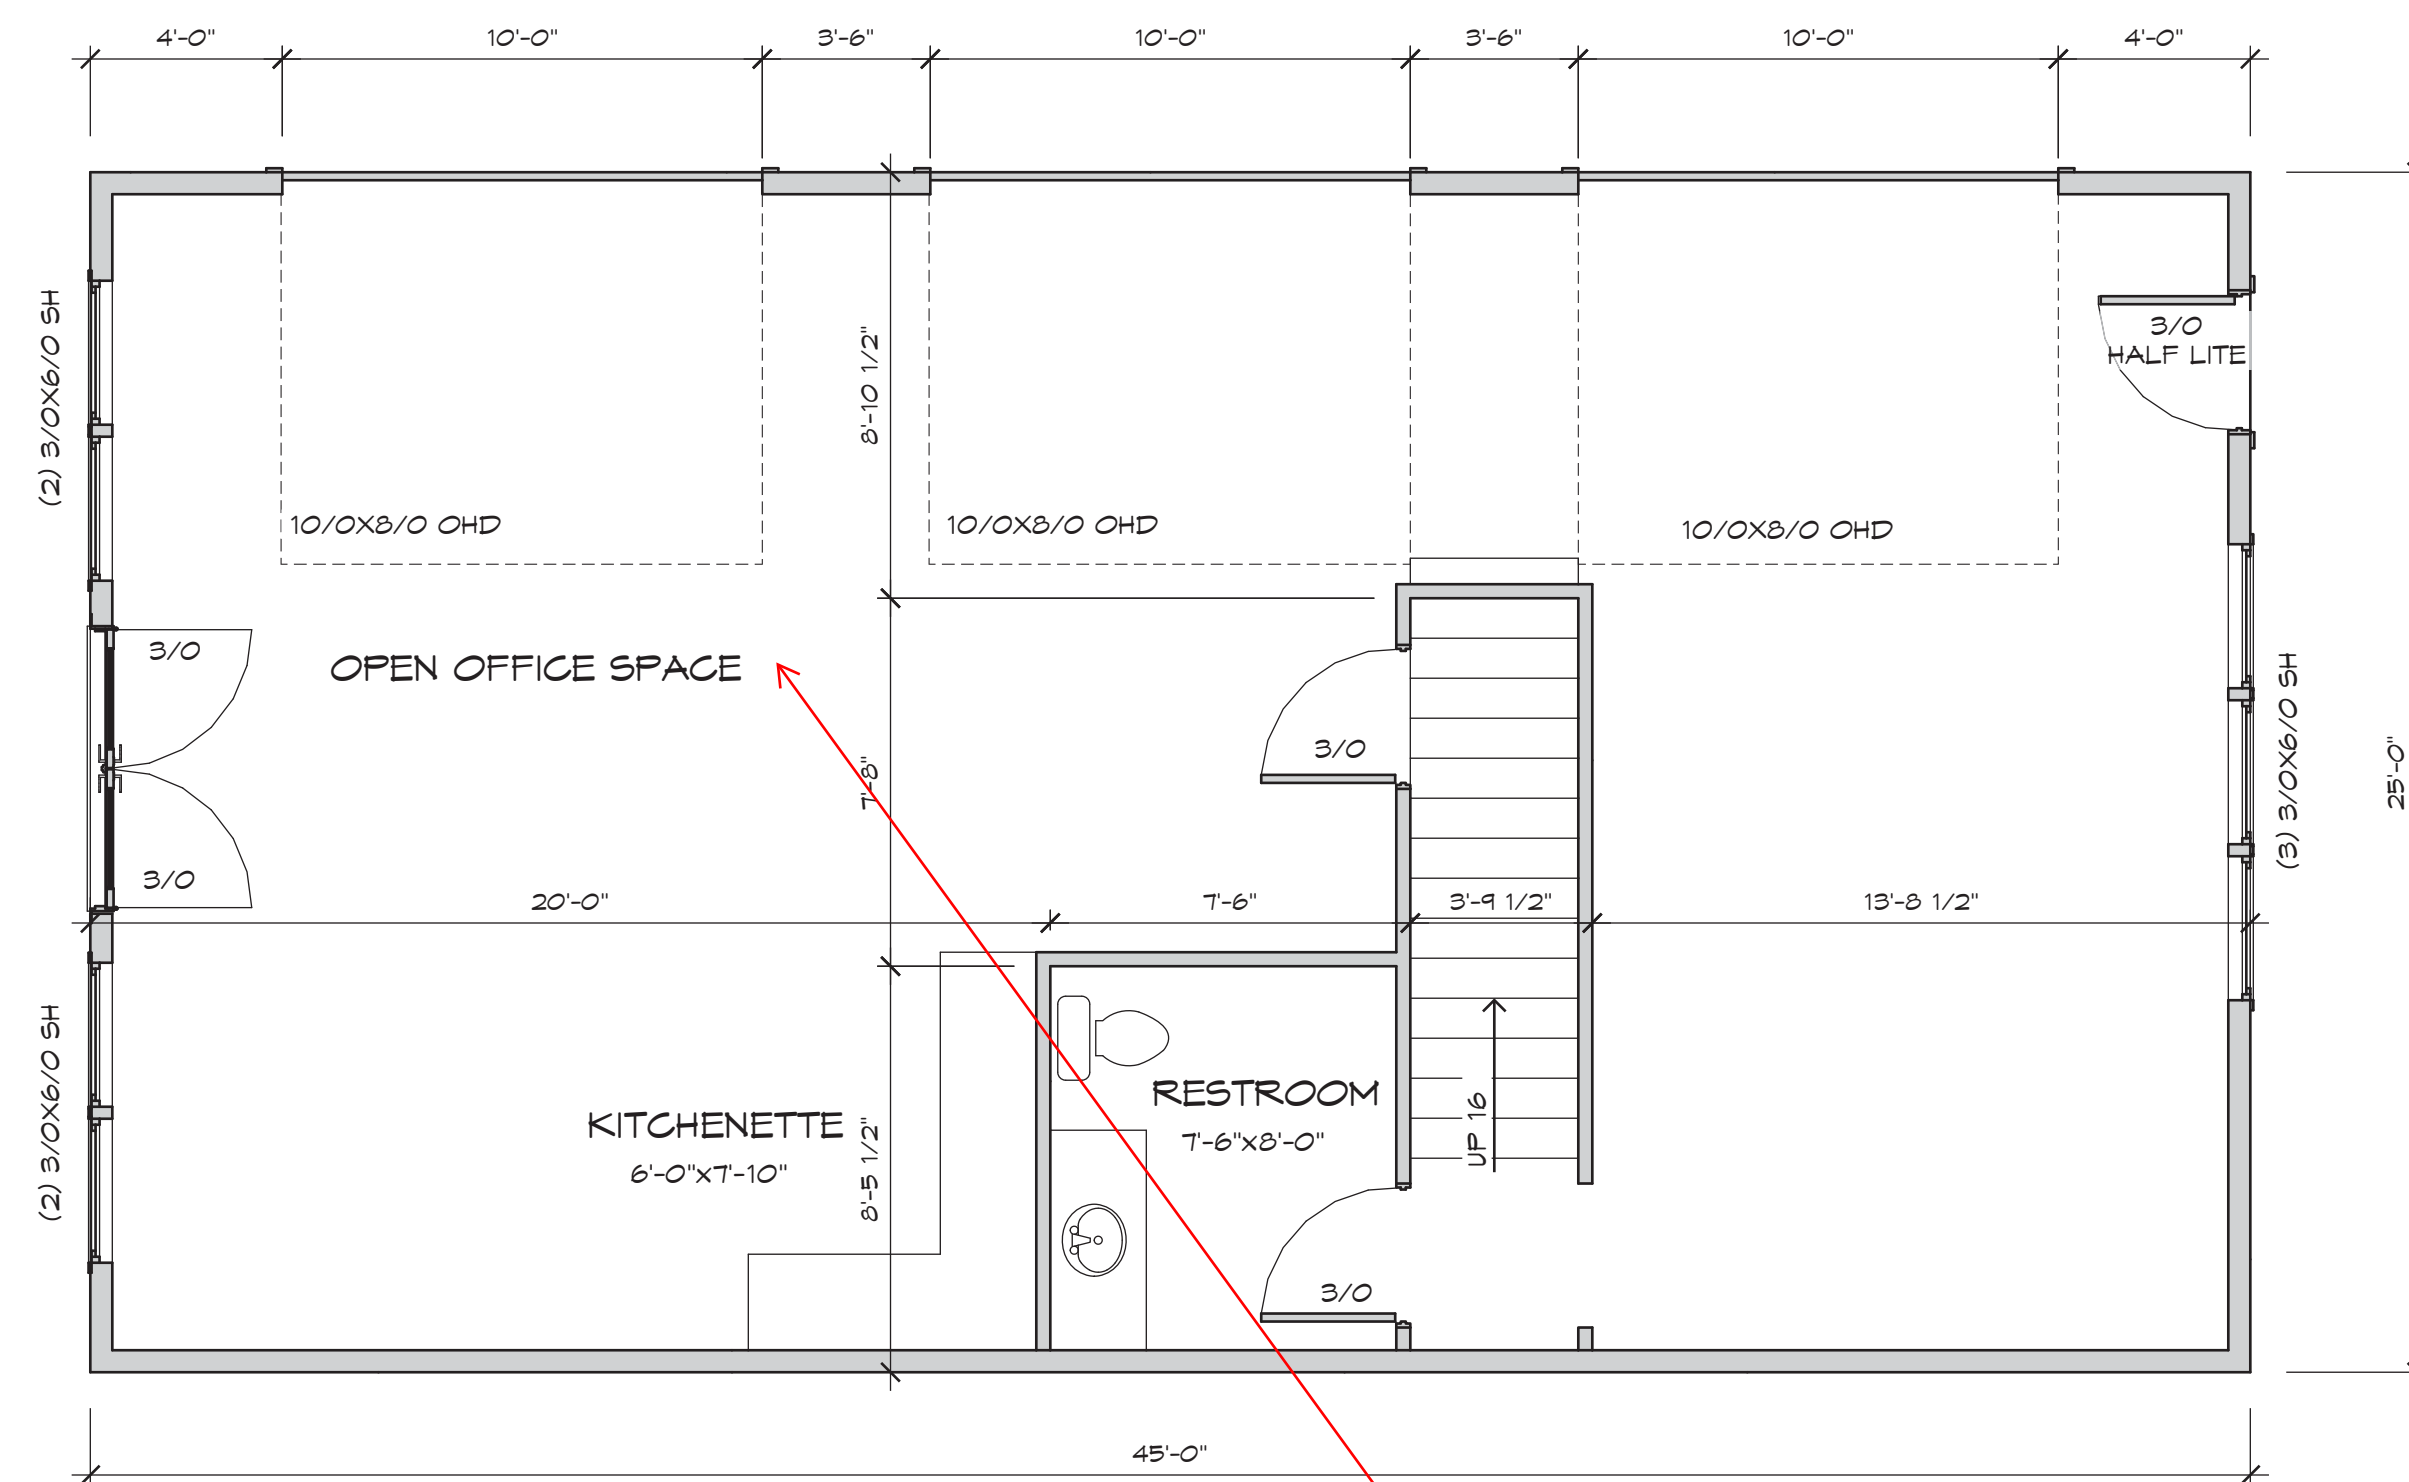

1 MAIN FLOOR PLAN
2 SCALE 1/4"=1'-0"

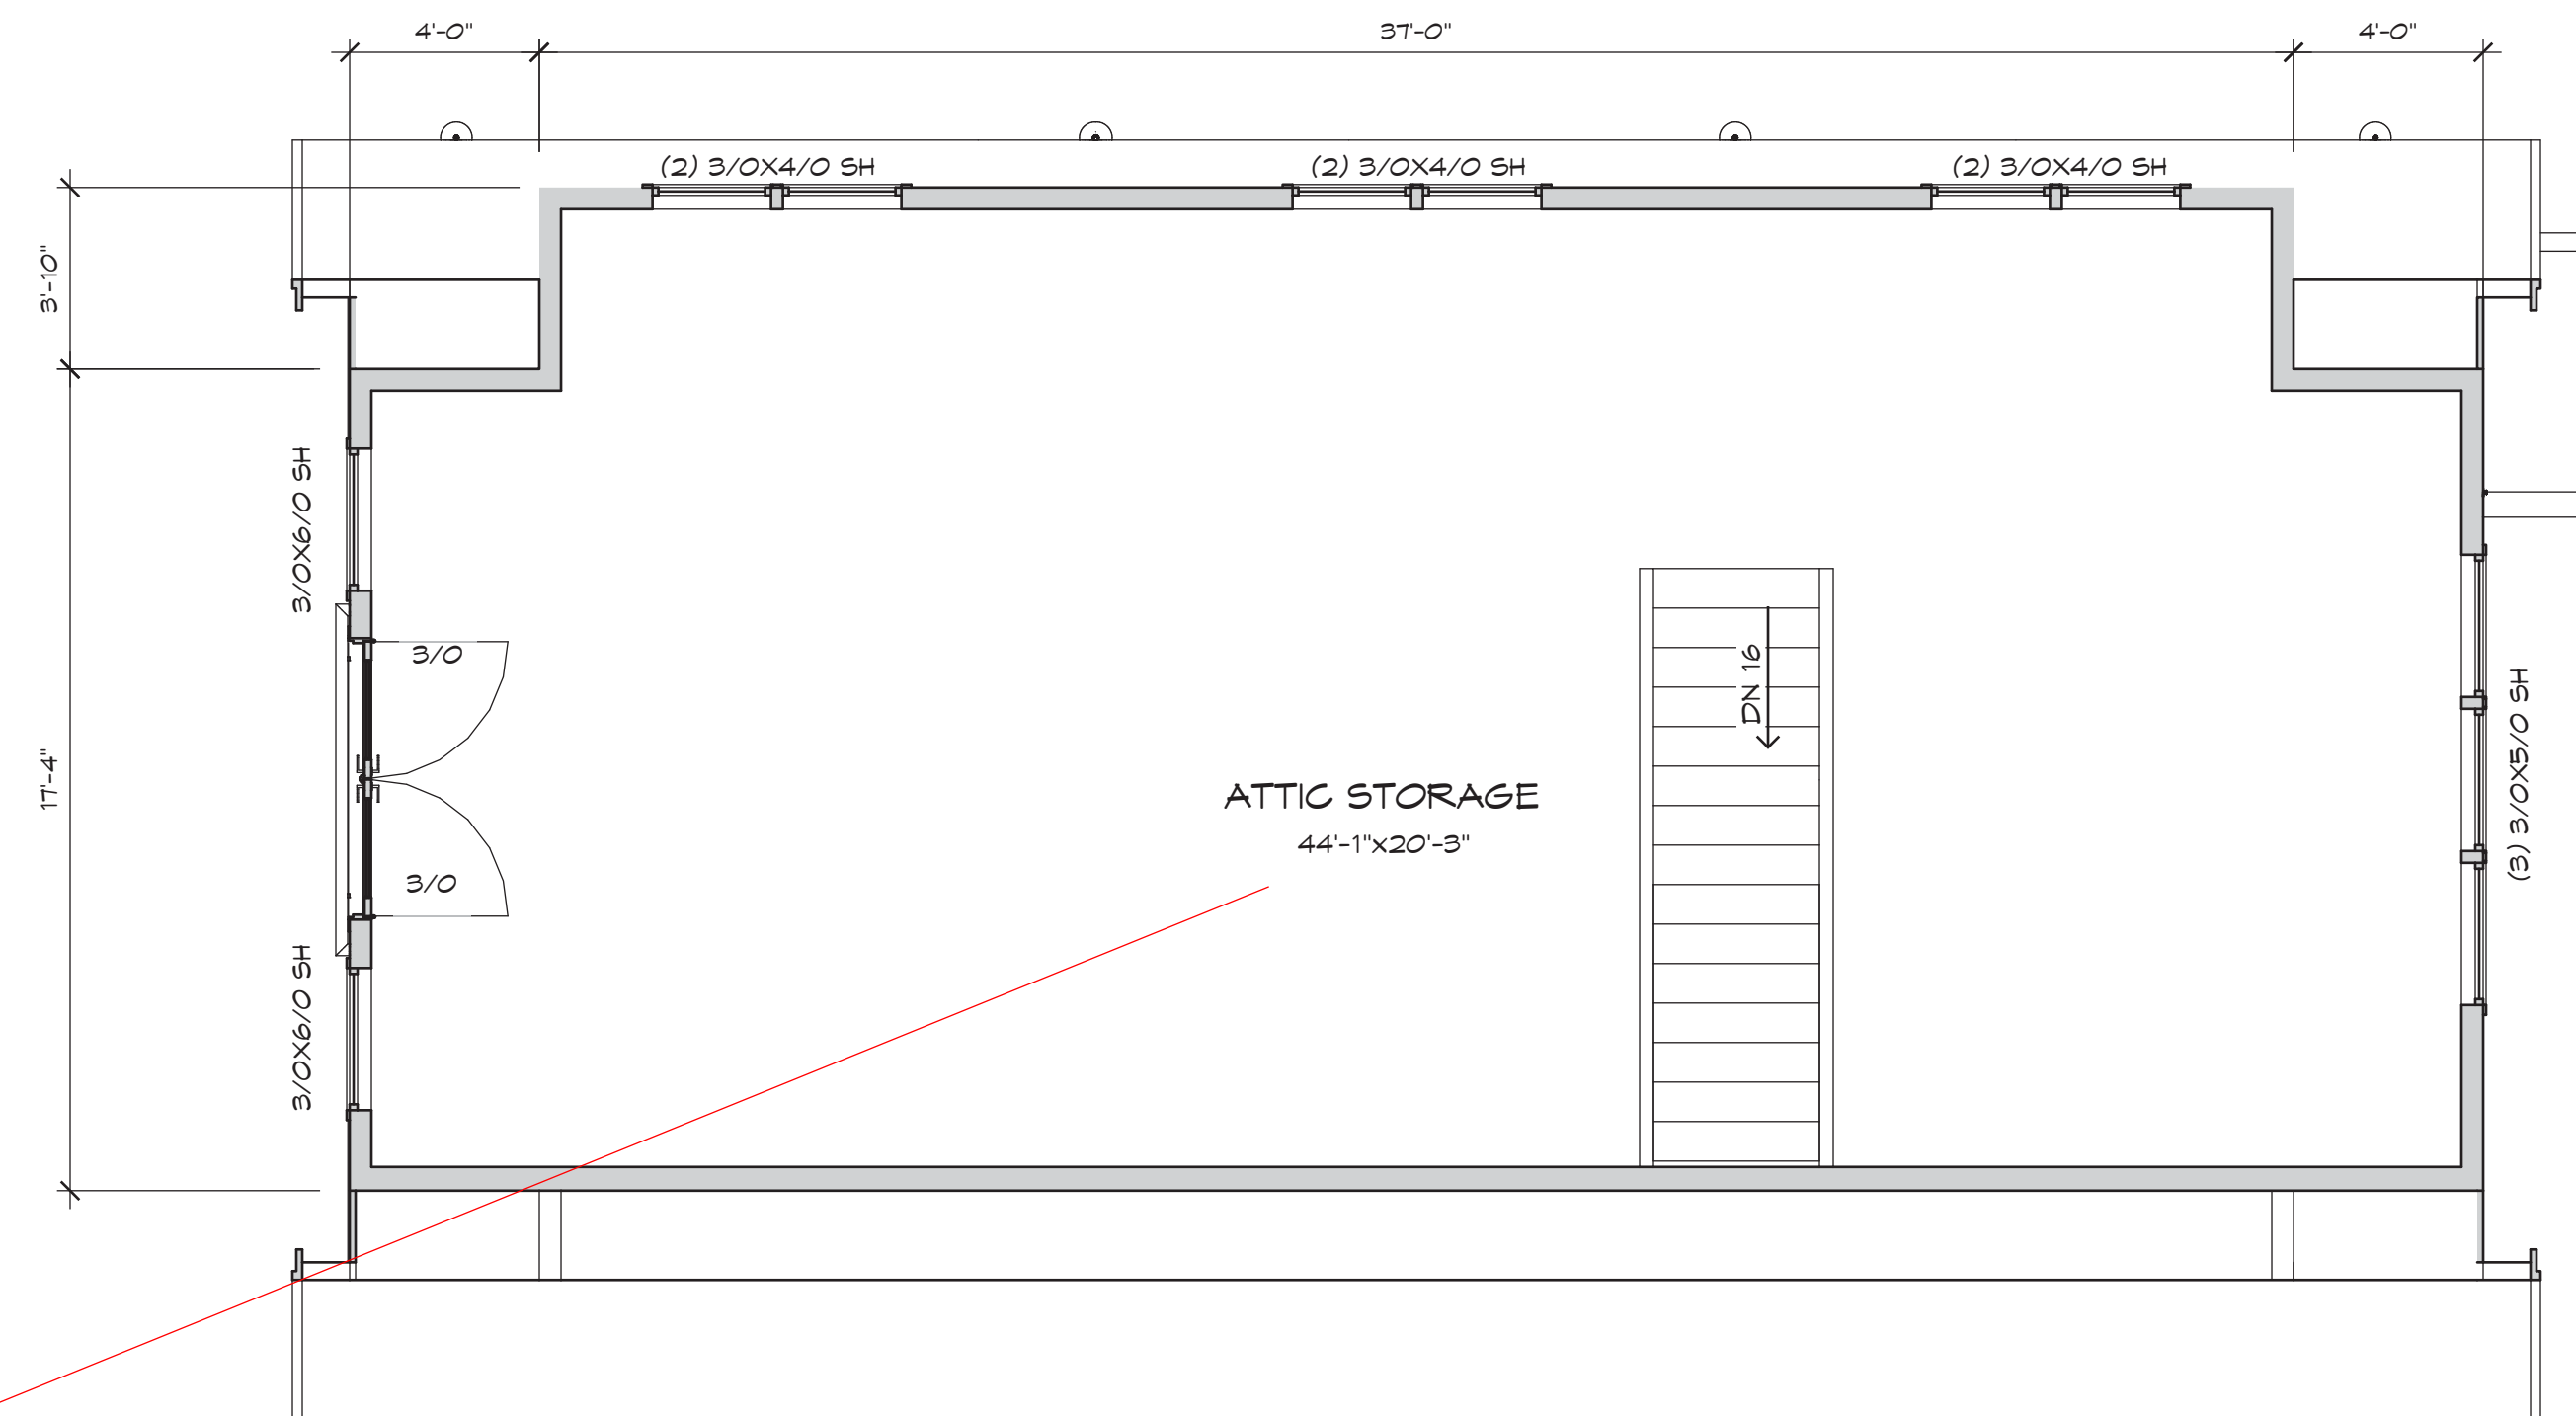

2 UPPER FLOOR PLAN
2 SCALE 1/4"=1'-0"

Provide Floor Area Calculations

Building Clearance
Site Plan states that
Level 1 is a garage
and Level 2 is office
space and bathroom.
These drawings do
not match. Please
update site plan or
floor plans or both for
consistency.

KR
Draft.

KANE ROEDER DRAFTING
2606 C AVE
ANACORTES, WA 98221

MIKE AND CAROL WNEK
1655 SHERWOOD DRIVE
BREMERTON, WA 98311

PROJECT:
WNEK BARN

DRAWN BY:
KR

PLANS

A

02