

County Review

APPROVED
FOR SEWAGE AND WATER ONLY

RECEIVED

MAY - 5-2020

KITSAP PUBLIC
HEALTH DISTRICT

Designer's Stamp



SCALE: 0 15 30

A + Onsite, LLC
Commercial & Residential Septic Design

P.O. BOX 1954, SILVERDALE
WA 98383
TEL 360.830.4765
aplusonsite@tve.com


SITE PLAN

Owner Name: King Homes, Inc
Original Submission Date: 25 April 2020

ADDRESS: XXXX Orchard Ave SE
Oalla, WA, 98359

TAX ID: 282302-4-049-2000

REV: Submission Date:

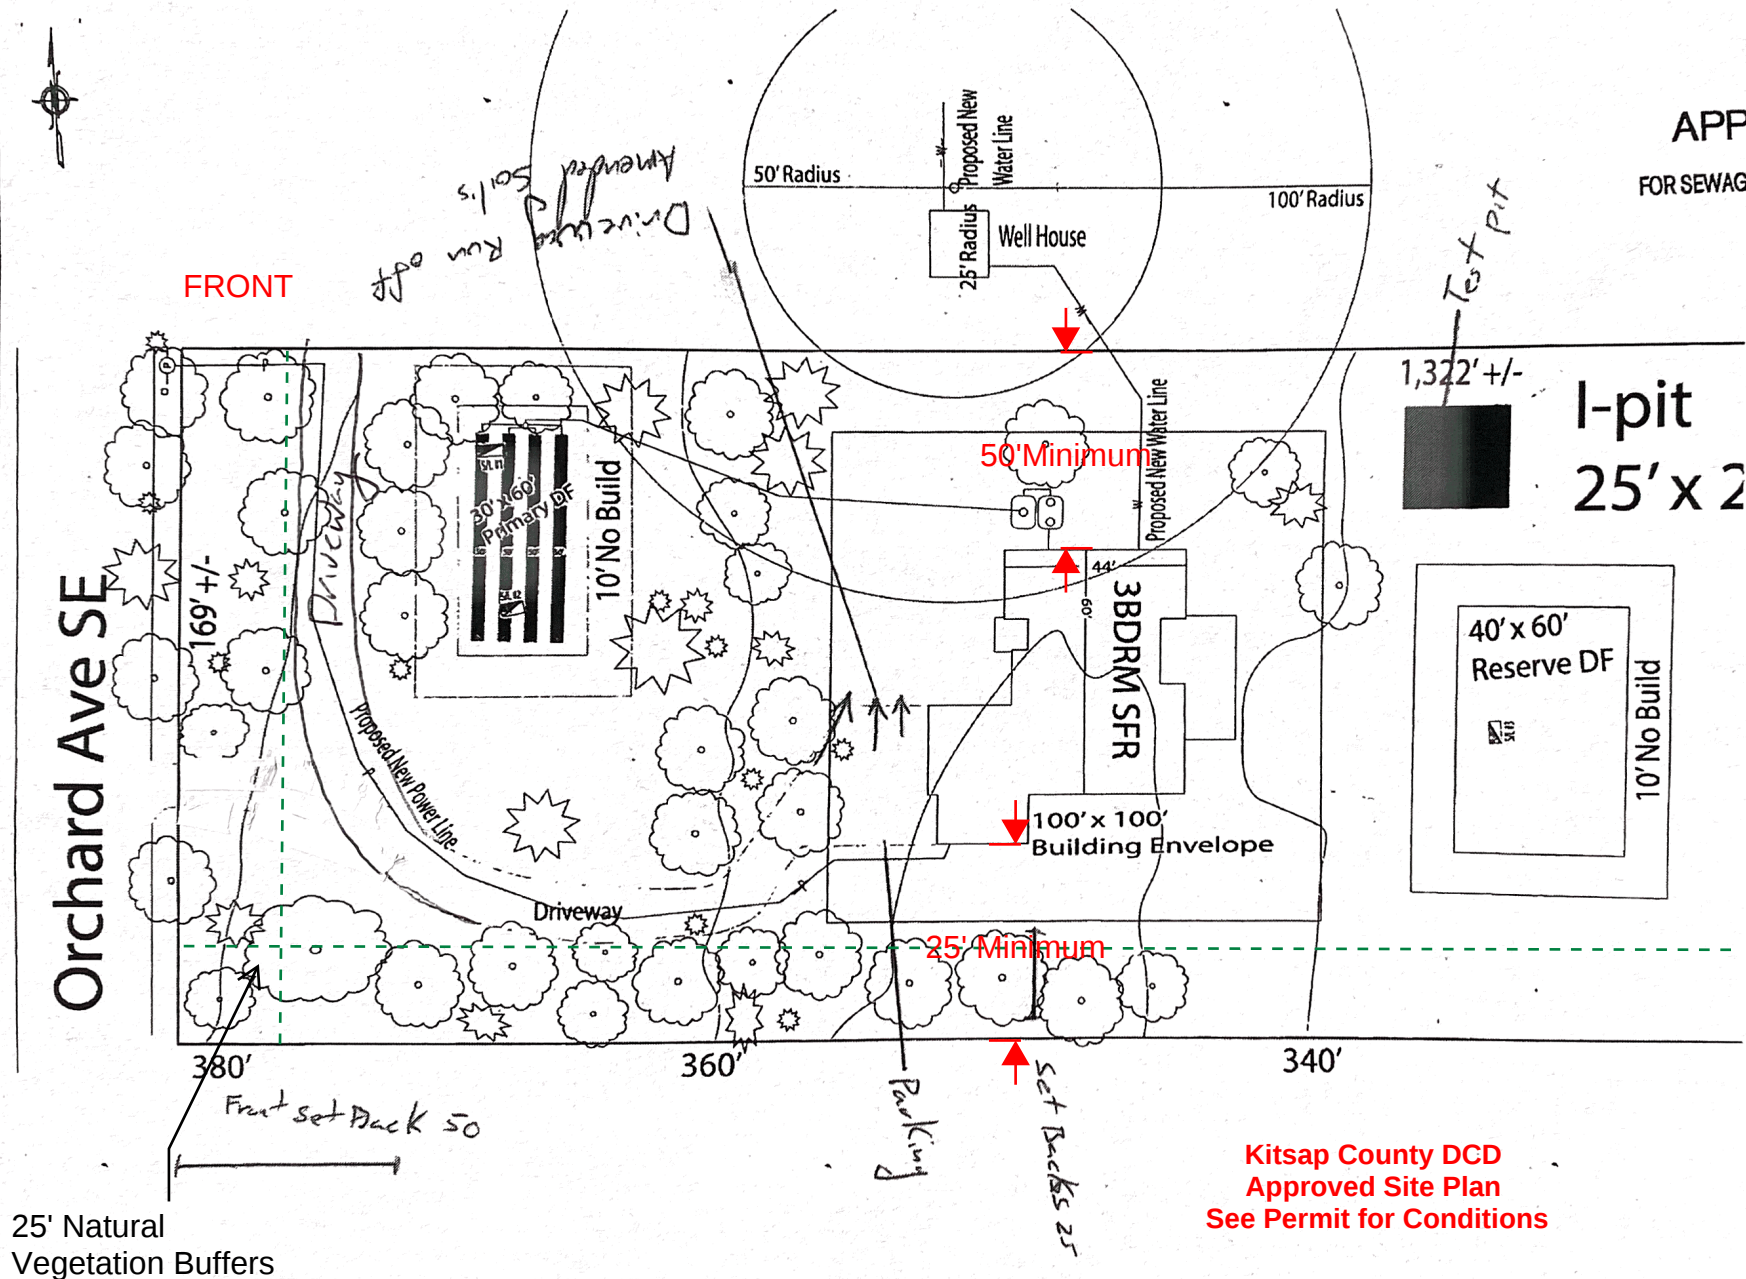

No Clearing
Permi

Permit Number: 20-03414

County Review

SCALE: 0 50 100

This Is Not A Survey

RECEIVED

MAY - 5 2020

KITSAP PUBLIC
HEALTH DISTRICT

Designer's Stamp



APPROVED


FOR SEWAGE AND WATER ONLY

A + Onsite, LLC
Commercial & Residential Septic Design


P.O. BOX 1954, SILVERDALE
WA 98383
TEL 360.630.4765
aplusonsite@live.com

SITE PLAN

Owner Name: King Homes, Inc
Original Submission Date: 25 April 2020
ADDRESS: XXXX Orchard Ave SE
Ollie, WA, 98359
TAX ID: 282302-4-049-2000
REV: Submission Date:

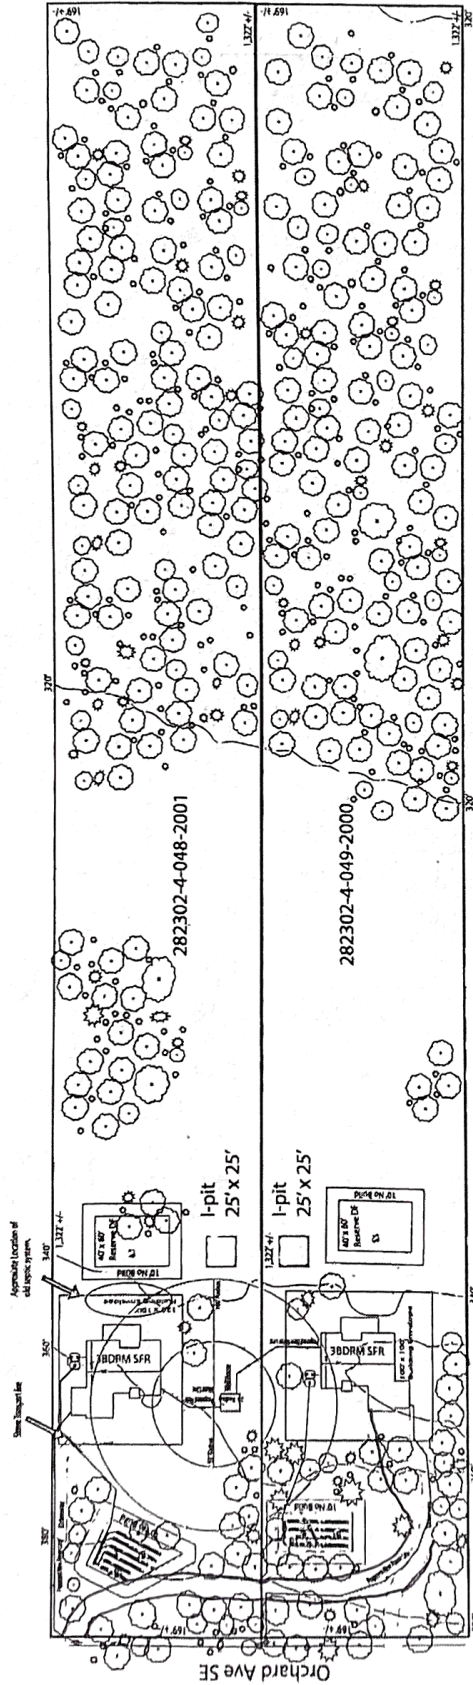

Approval is for 282302-4-049-2000 only
Other lot shown for overview and well
purposes only.

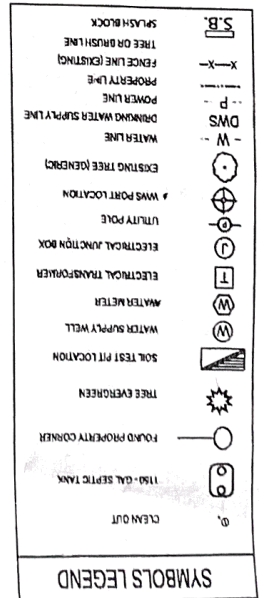

ATTENTION PROPERTY OWNER -
Carefully review all aspects of this
septic design. Any costs incurred due
to changes to this design after submission
to the local Health Jurisdiction and to the
Department of Community Development
are the sole responsibility of the property
owner.
NOTE - PRESCRIBED FLOW CONTROL MEASURES
ARE TO BE DESIGNED BY LICENSED MINUTUALS
IN APPLICABLE STATE AND LOCAL CODES
THE DEPARTMENT OF THE HEALTH JURISDICTION
IS FOR ILLUSTRATIVE AND PLANNING PURPOSES ONLY
AND SHALL NOT BE CONSIDERED AS A FINAL SOLUTION
TO STORM WATER MANAGEMENT.

No Clearing

Permit Number: 20-03414