

**CKSD/ KRL**  
**900 BUILDING RENOVATION**  
3700 NW ANDERSON HILL RD  
SILVERDALE, WA 98383

[illegible]

## DEMO ROOF PLAN

SHEET #

# D21.14


1. CONTRACTOR TO NOTIFY ARCHITECT OF ANY DISCREPANCIES BETWEEN EXISTING CONDITIONS AND THOSE DOCUMENTED HERE.
2. CONTRACTOR TO PROTECT CONSTRUCTION THAT IS NOT INTENDED TO BE REMOVED AND MAINTAIN IN GOOD CONDITION.
3. CONTRACTOR TO MAINTAIN FLOORING TO REMAIN.
4. CONTRACTOR TO REMOVE ALL EXIT SIGNS AND COORDINATE SALVAGE WITH OWNER.
5. CONTRACTOR TO PROTECT ELEMENTS OF THE FIRE ALARM AND SUPPRESSION SYSTEMS DURING THE PERIOD OF CONSTRUCTION AND MODIFY BASE ON NEW CONSTRUCTION.
6. SEE STRUCTURAL DRAWINGS FOR AREAS OF FLOOR TO BE REMOVED FOR NEW SHEAR WALLS.
7. REMOVE WALL BASE FROM ALL AREAS THAT RECEIVE NEW FLOORING.
8. CONTRACTOR TO REMOVE ALL FIRE EXTINGUISHER CABINETS WITHIN AREAS OF WORK AND SALVAGE FOR REUSE.
9. CONTRACTOR TO REMOVE ALL SCHOOL EQUIPMENT INCLUDING CHALK, WHITE AND TACK BOARDS AND COORDINATE SALVAGE WITH OWNER.
10. CONTRACTOR TO SEE MECHANICAL, ELECTRICAL, PLUMBING AND FIRE SUPPRESSION DRAWINGS FOR OTHER WORK TO BE REMOVED.
11. REMOVE BLINDS AT ALL EXTERIOR WINDOWS WITHIN AREAS OF WORK.
12. COORDINATE DEMOLITION WORK WITH ABATEMENT DRAWINGS.
13. REMOVE ALL CARPETING
14. RETAIN VCT WHERE NEW AREAS DESIGNATE RESILIENT OR CARPETING
15. REMOVE VCT WHERE NEW AREAS DESIGNATE TILE
16. DISPOSE OF ALL US FLAGS PROPERLY




WALL TO BE REMOVED  
 DOOR AND FRAME TO BE REMOVED  
 FLOOR/ROOF REMOVAL  
 ALTERNATE SCOPE AREA

REMOVE CONCRETE TOPPING FOR STRUCTURAL WORK

**Reviewed for Code Compliance**  
**Kitsap County Building/ Fire Marshals**  
**06/23/20203:25:06 PM kwlodarchak**

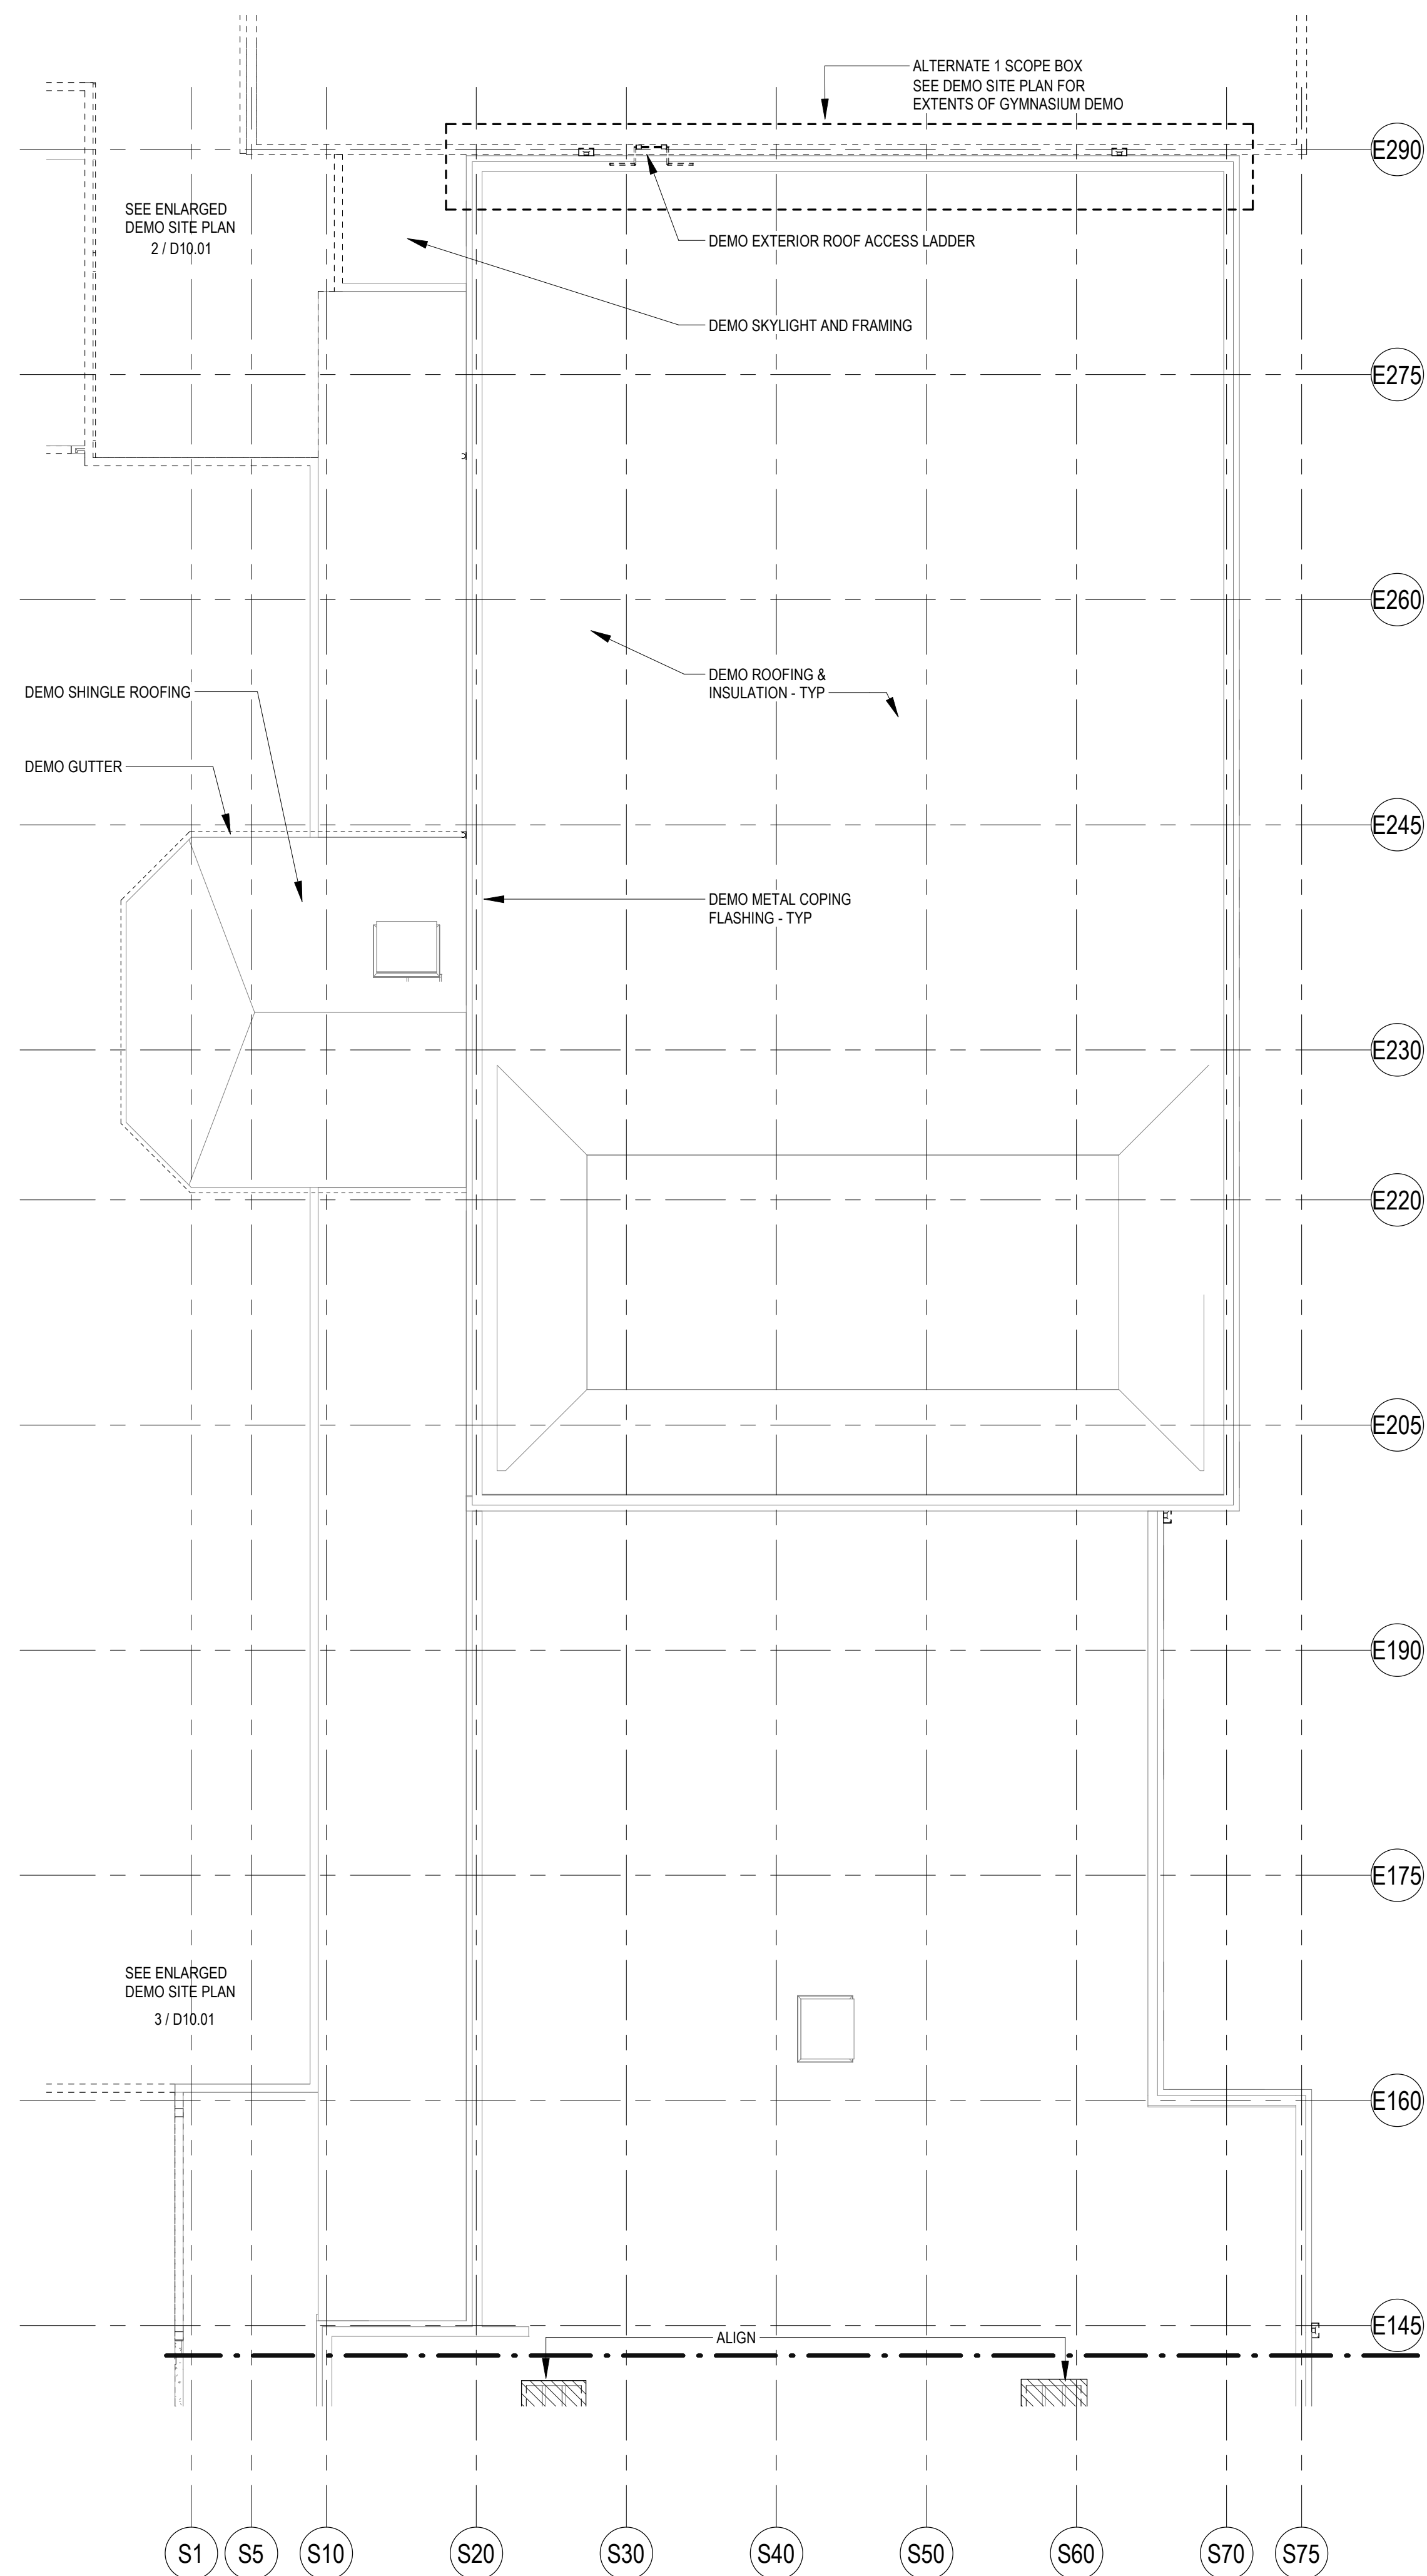


DEMOLITION ROOF PLAN - NORTH  
1/8" = 1'-0"

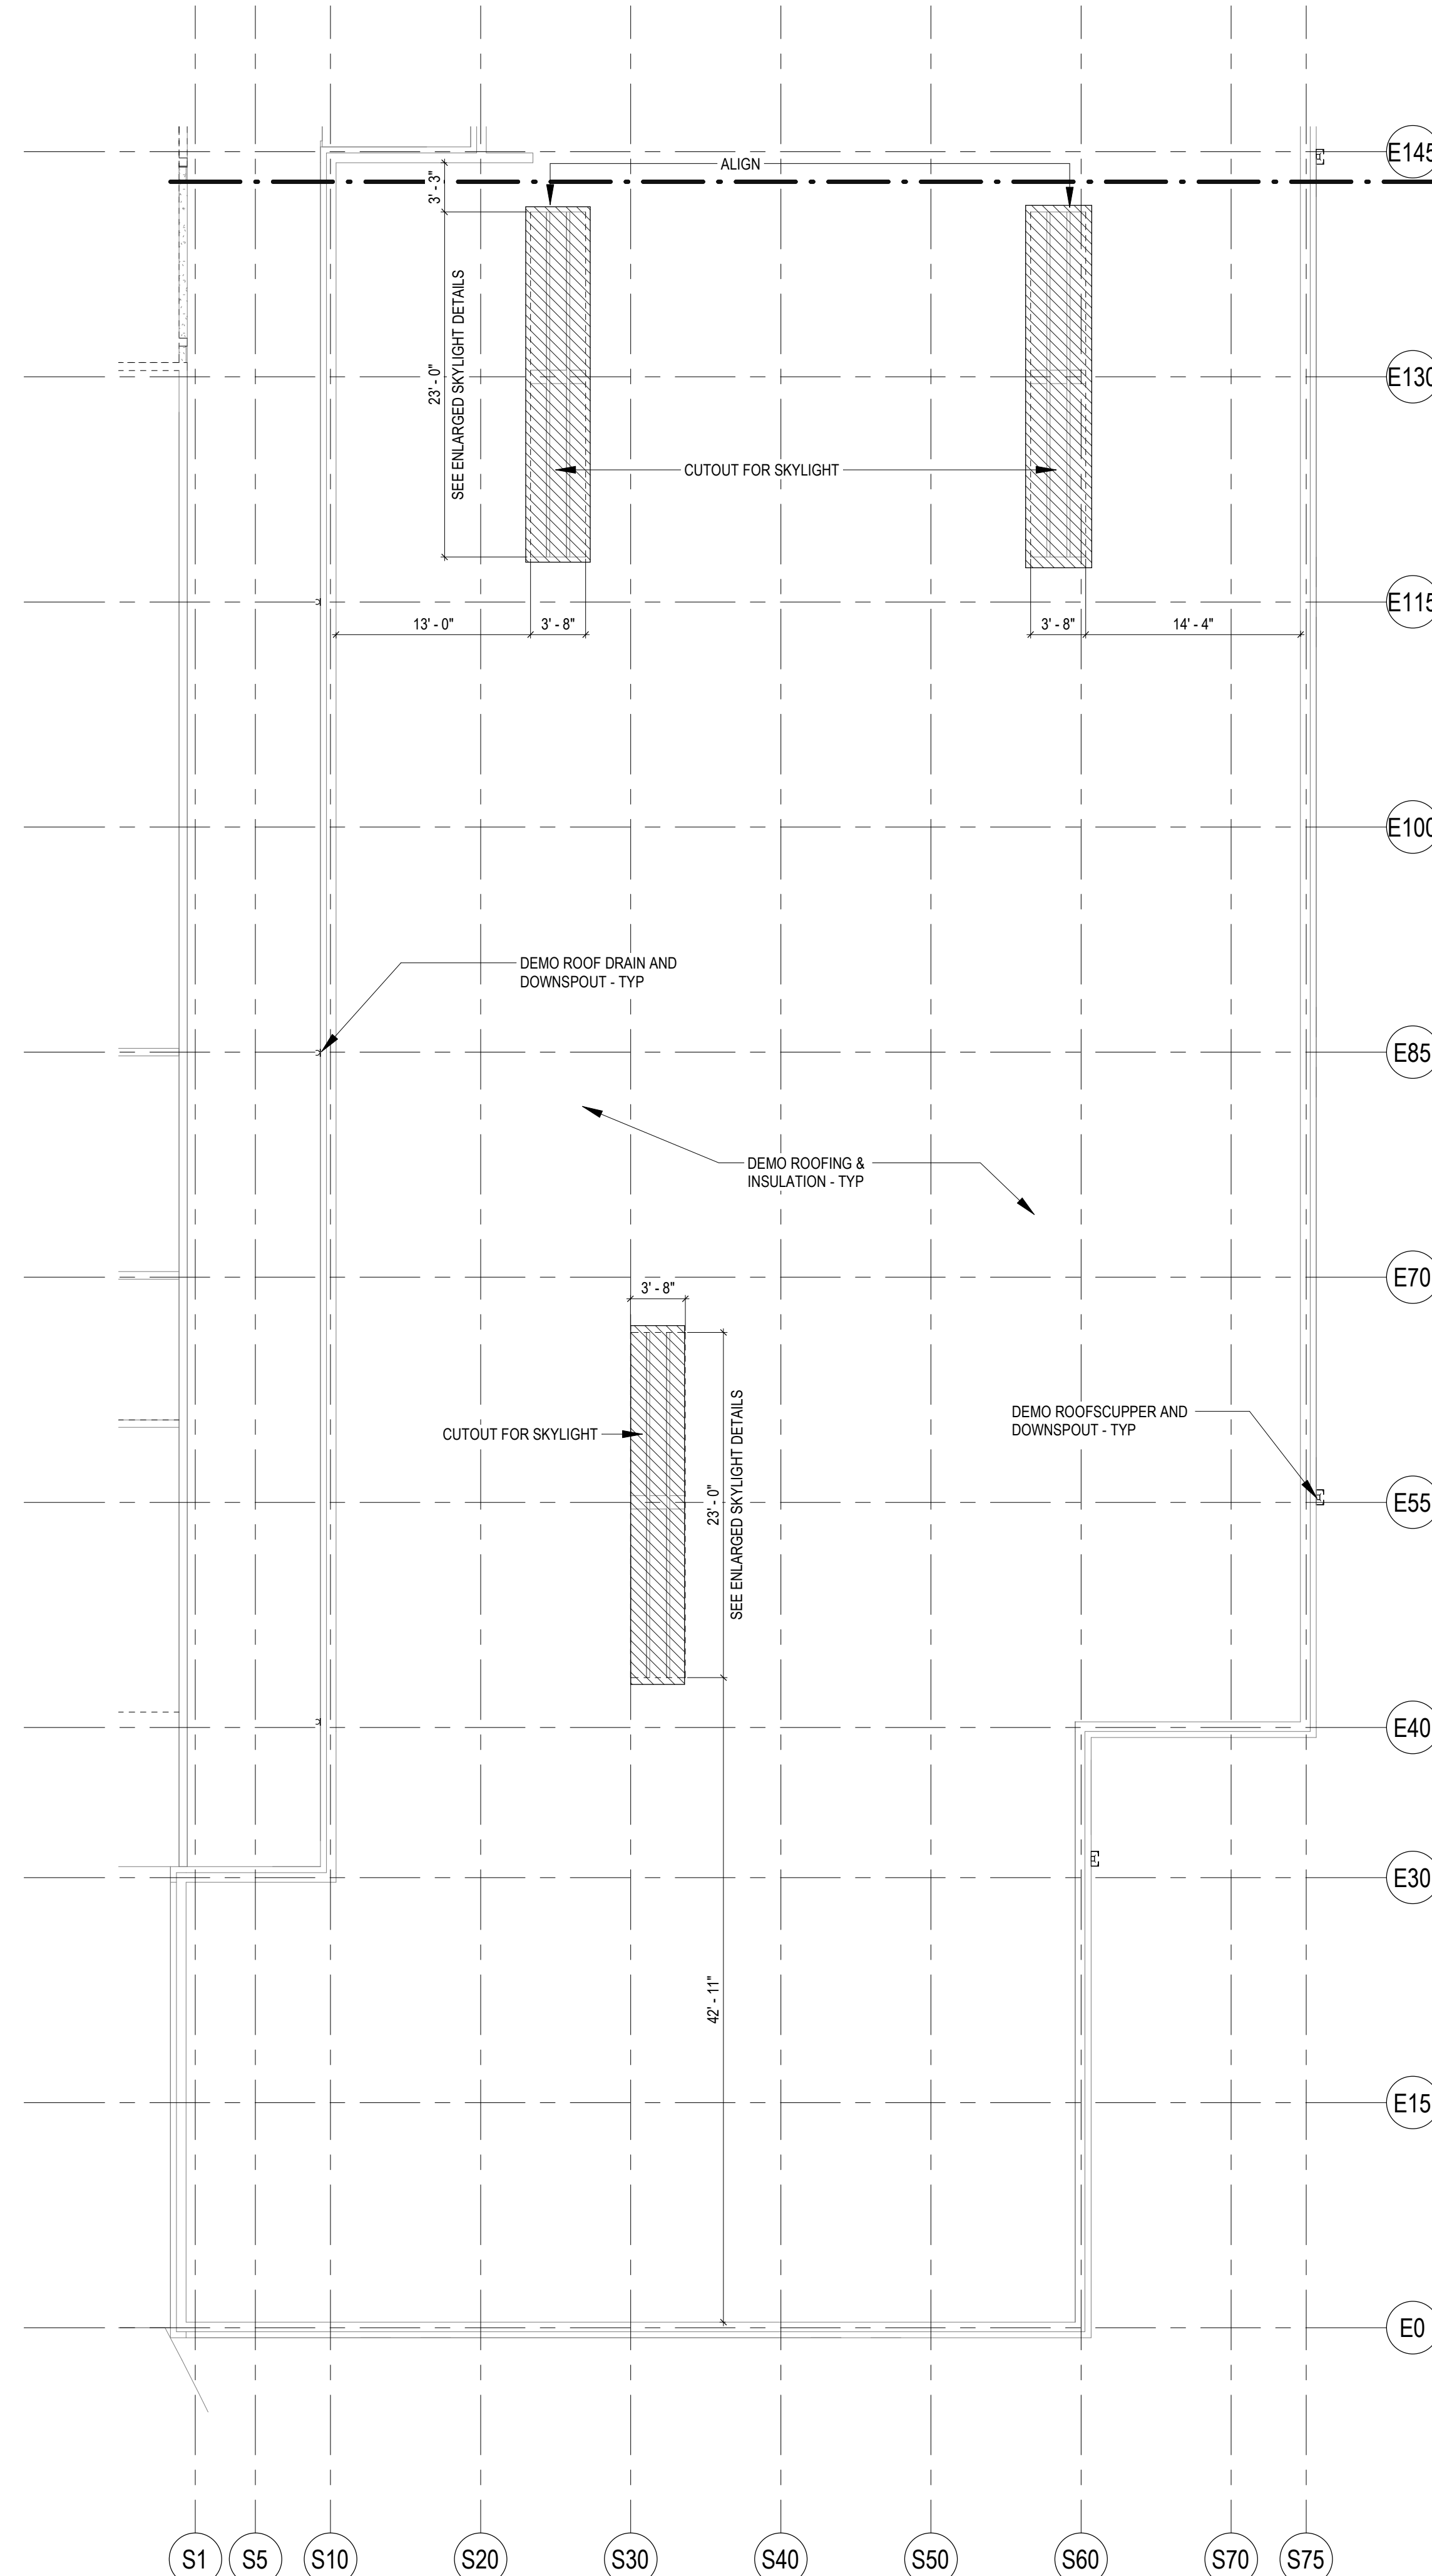

DEMOLITION ROOF PLAN - SOUTH  
1/8" = 1'-0"

Permit Number: 19-05911

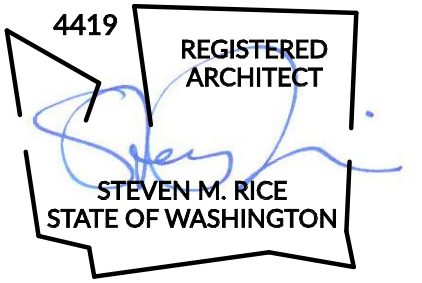


**CKSD/ KRL**  
**900 BUILDING RENOVATION**  
3700 NW ANDERSON HILL RD  
SILVERDALE, WA 98383

[illegible]


# LIFE SAFETY PLANS - LEVEL 1 AND LEVEL 2 AFTER HOURS SCENARIO

SHEET #

# A01.03

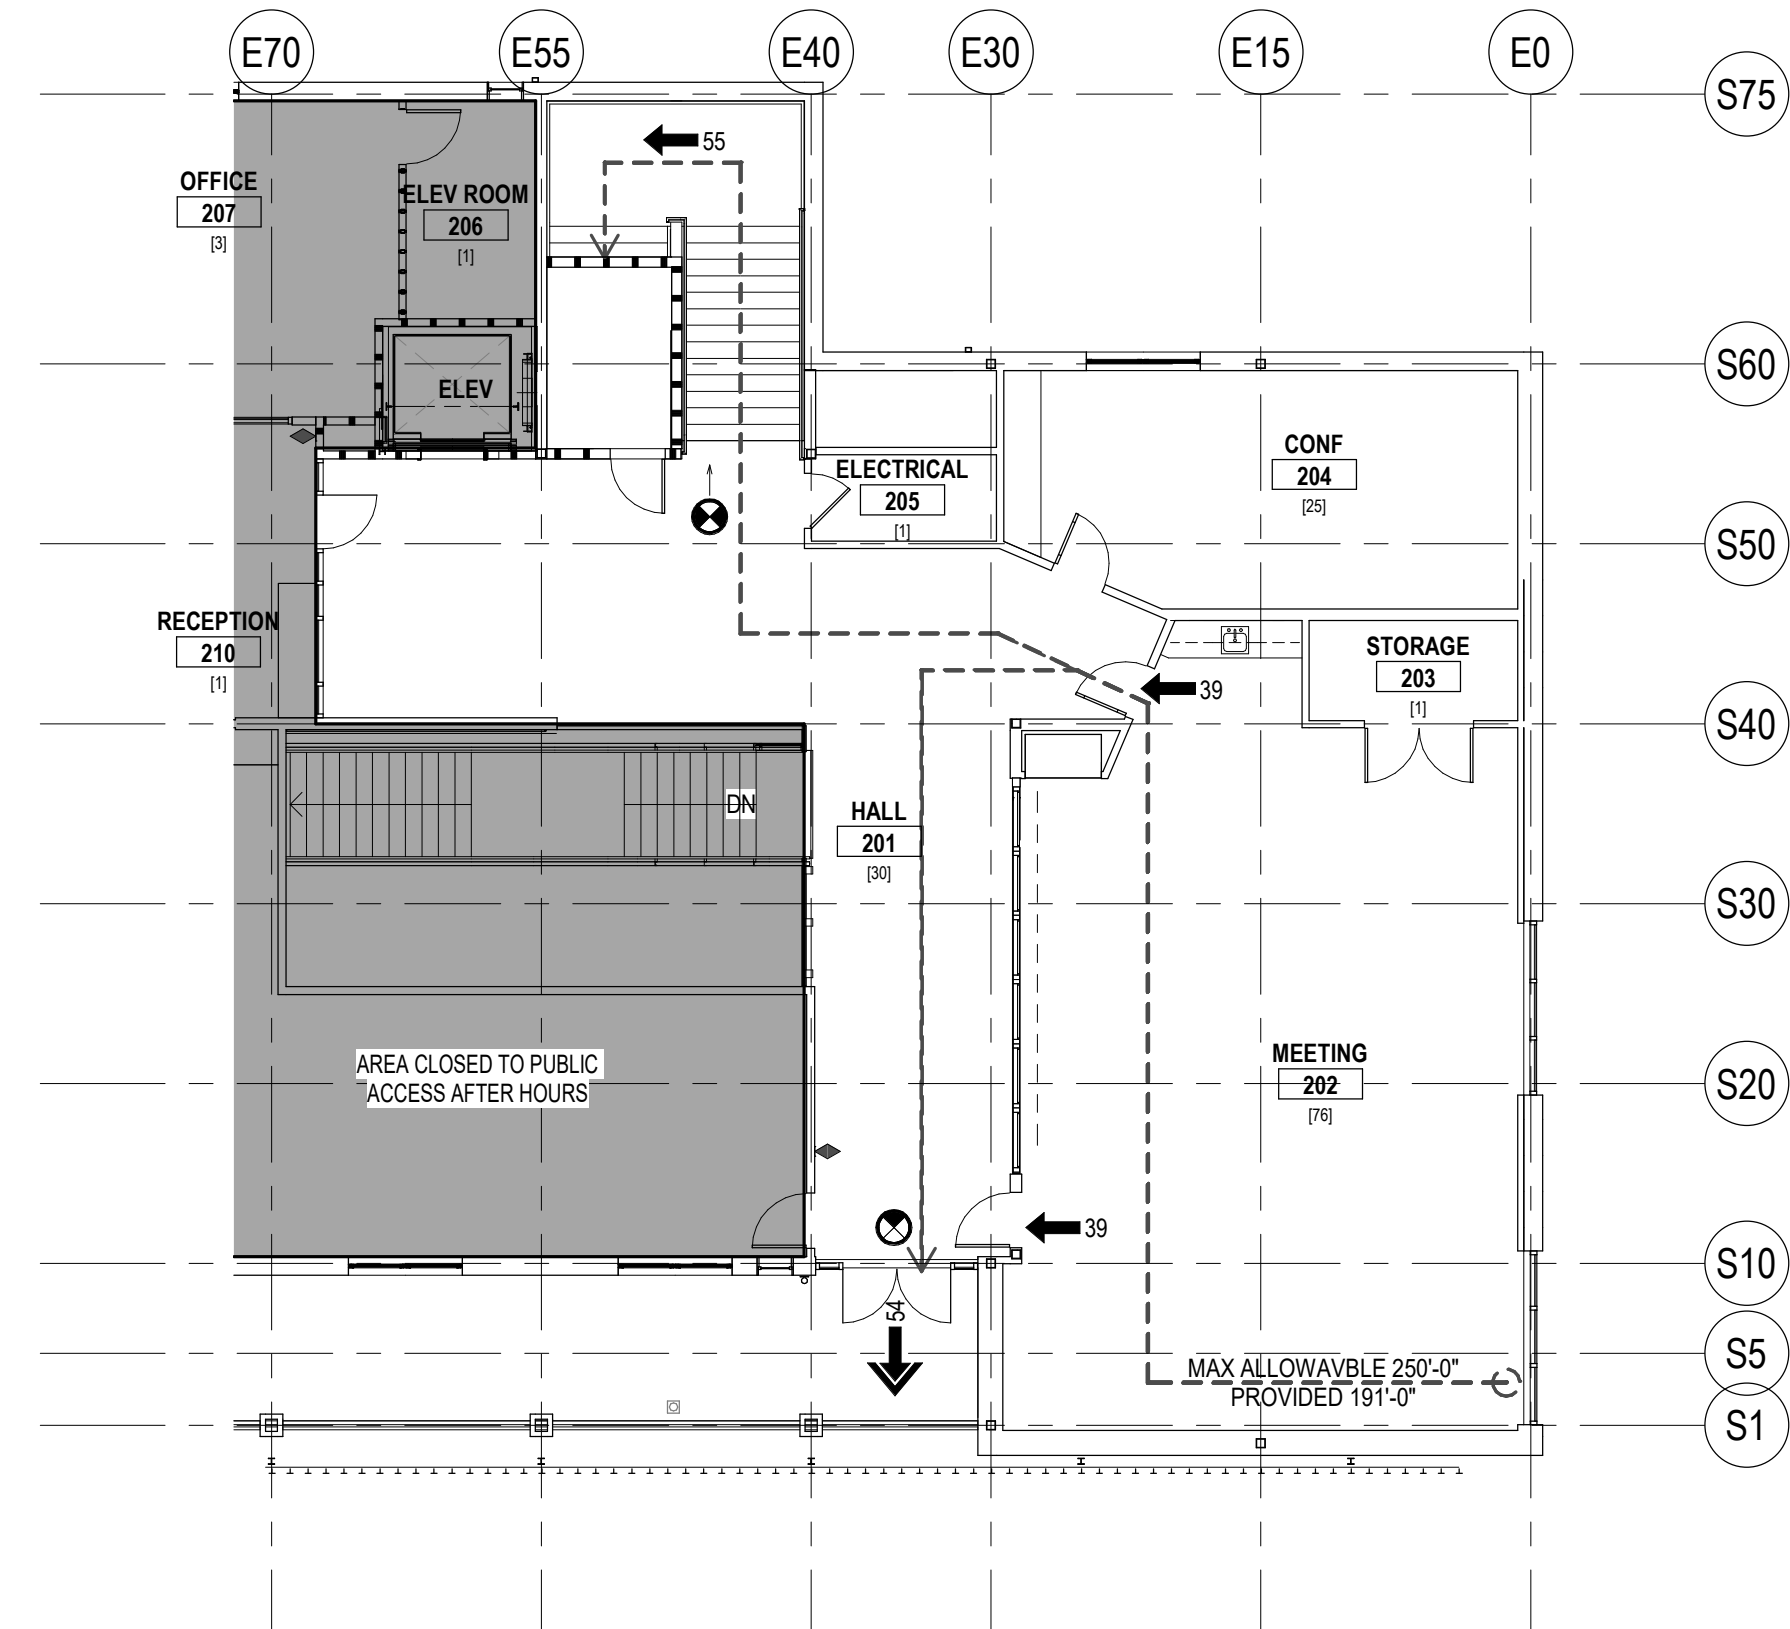


2 LEVEL 2 - LIFE SAFETY PLAN - AFTER HOURS  
3/32" = 1'-0"

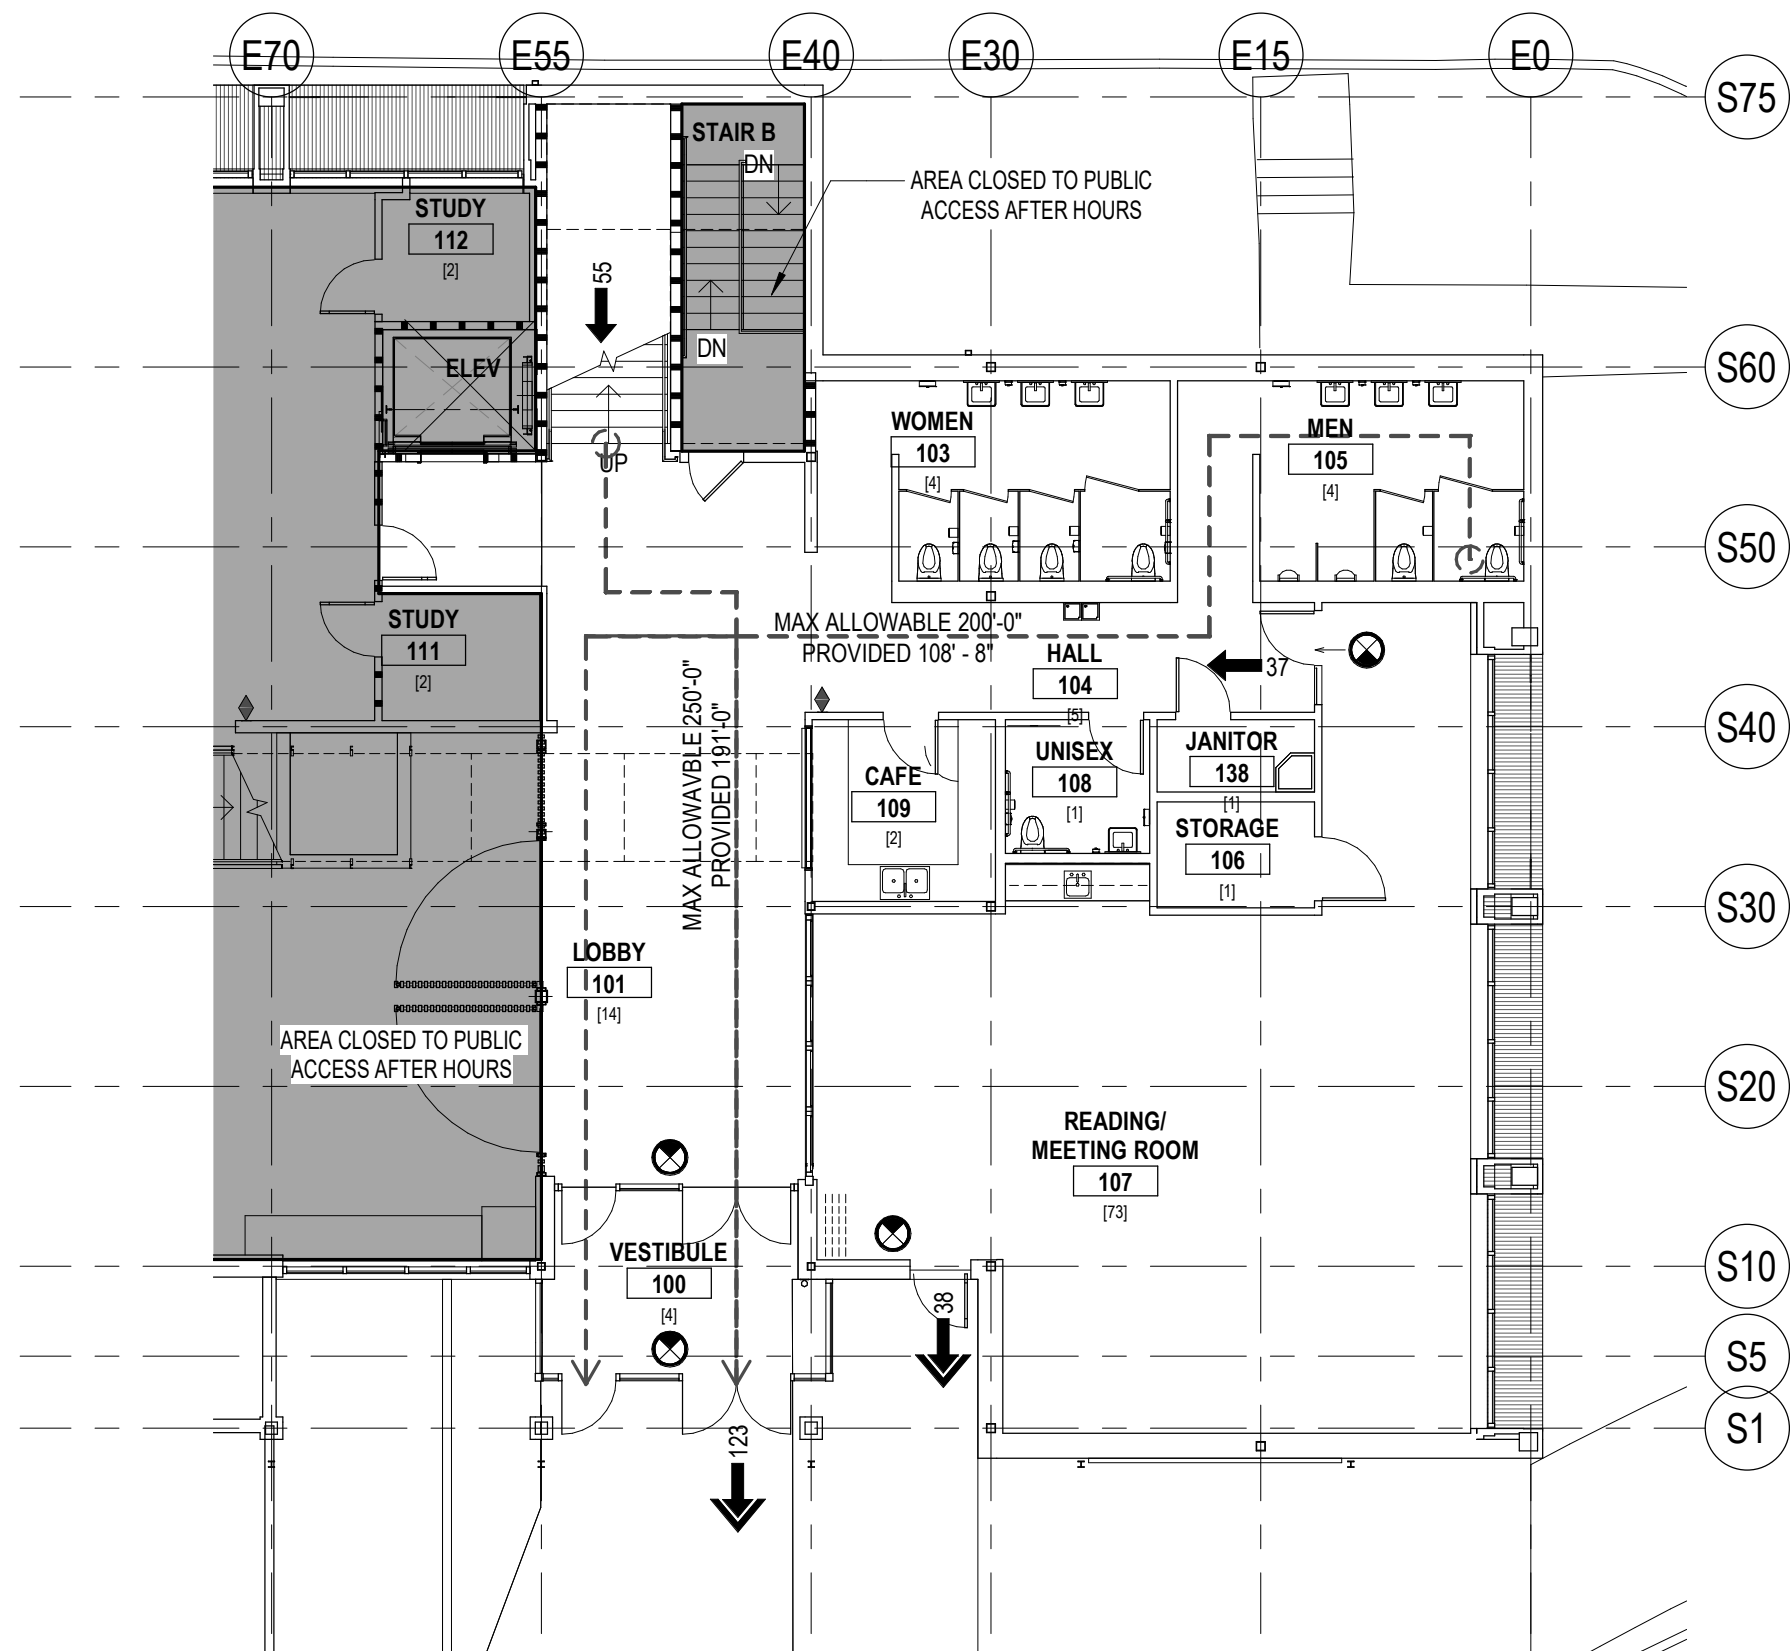

1 LEVEL 1 - LIFE SAFETY PLAN - AFTER HOURS  
3/32" = 1'-0"



## A 34 01

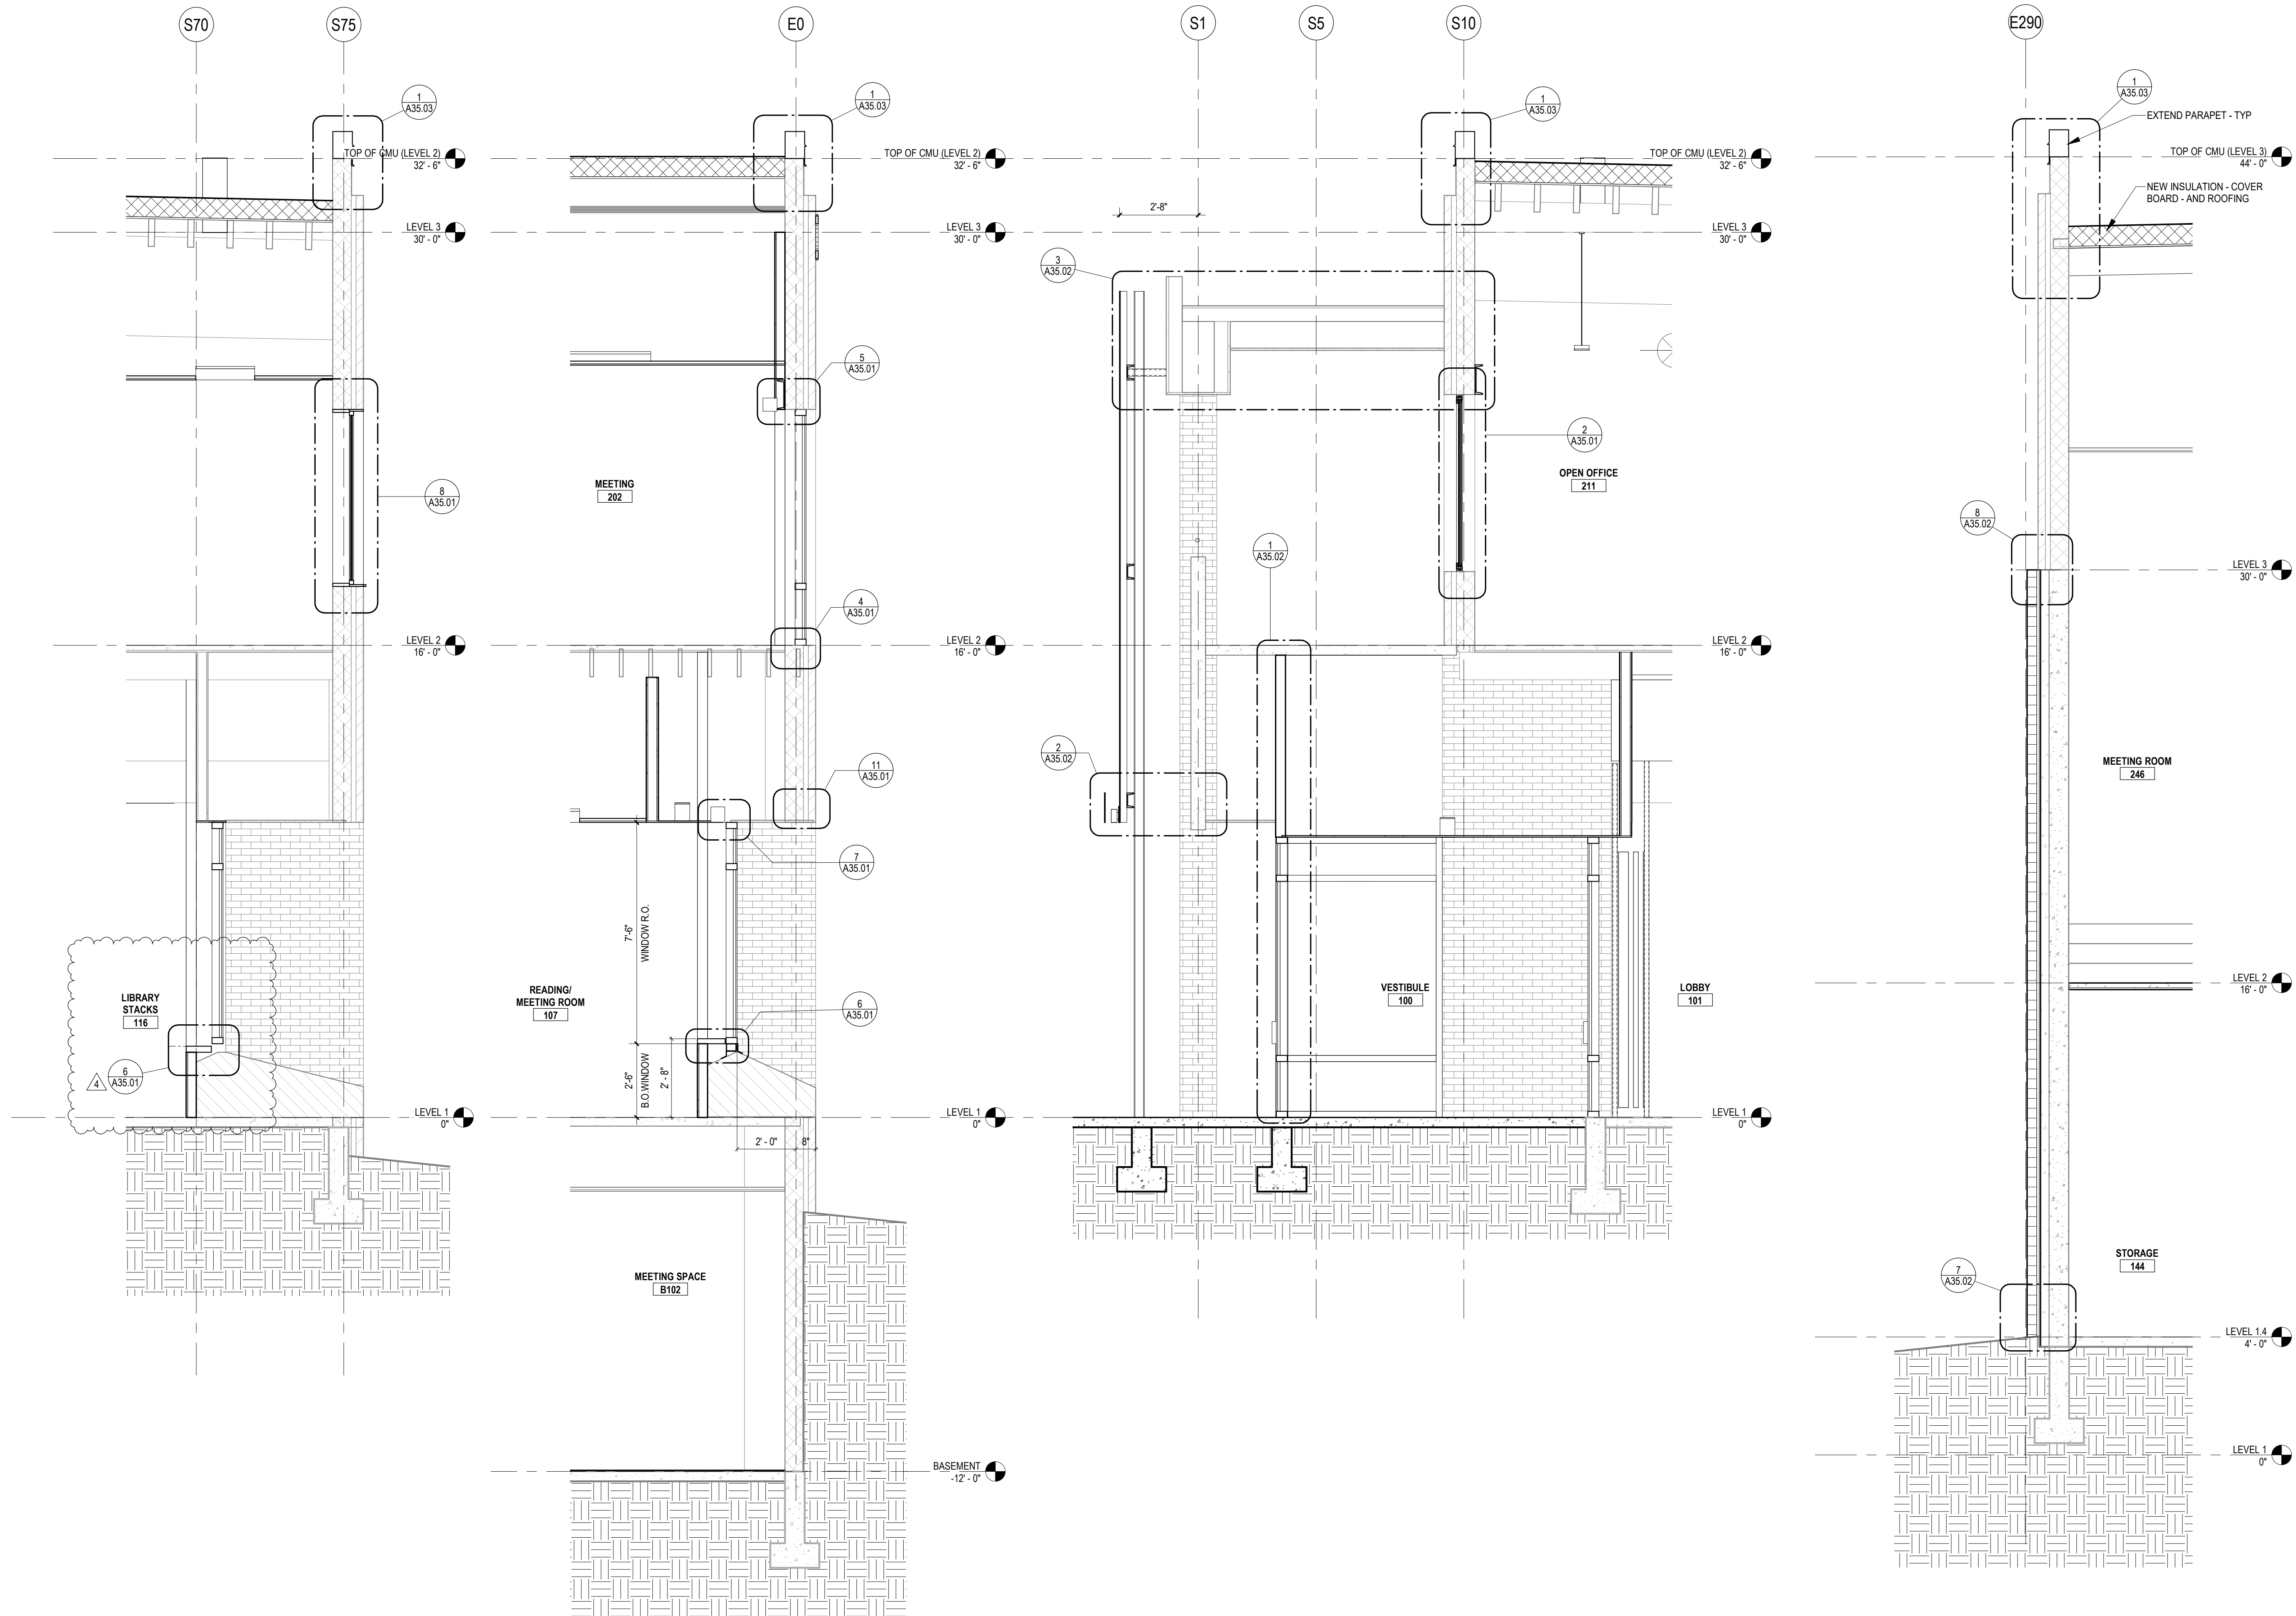


1 PWALL SECTION AT NORTH WAL  
3/8" = 1'-0"

|                   |              |
|-------------------|--------------|
| PROJECT #         | 2018048.03   |
| PERMIT SET        |              |
| ISSUE DATE        | DEC 24, 2020 |
| REVISION SCHEDULE |              |
|                   |              |
|                   |              |
EXTERIOR DETAILS

SHEET #


**A35.01**

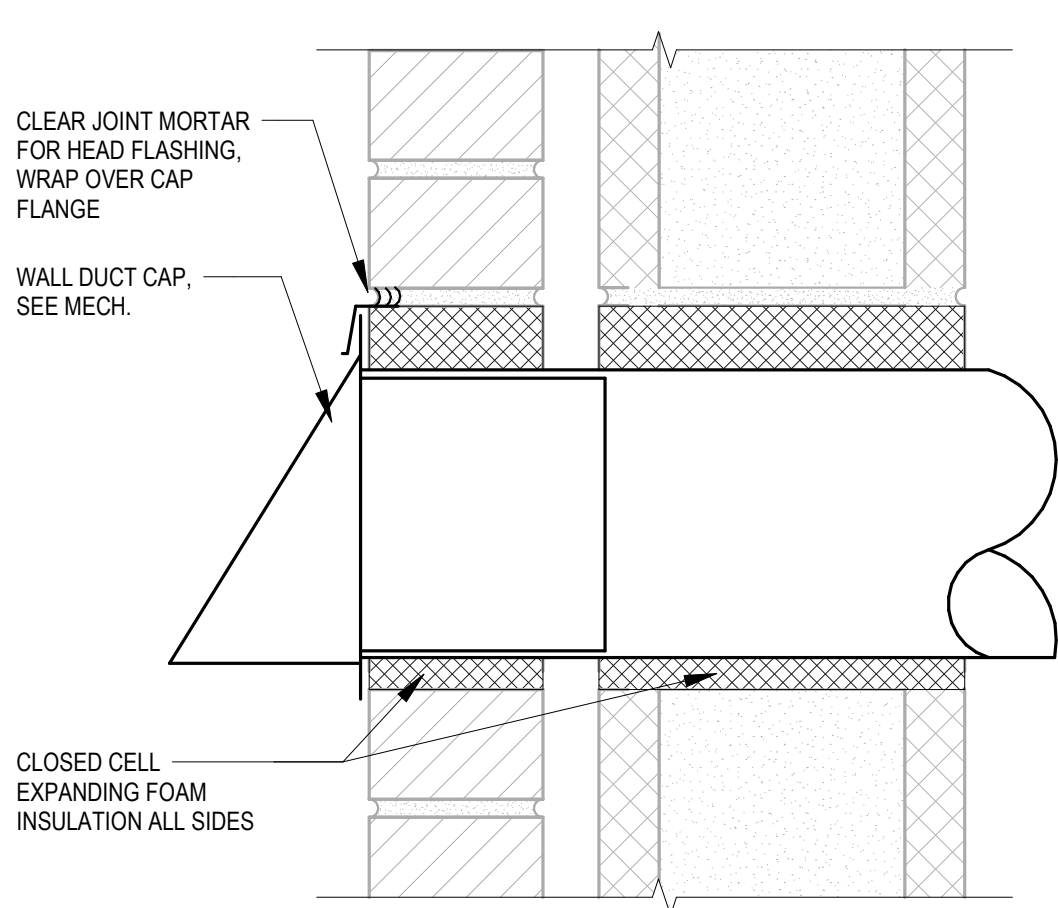


10 EXHAUST VENT PENETRATION  
3" = 1'-0"

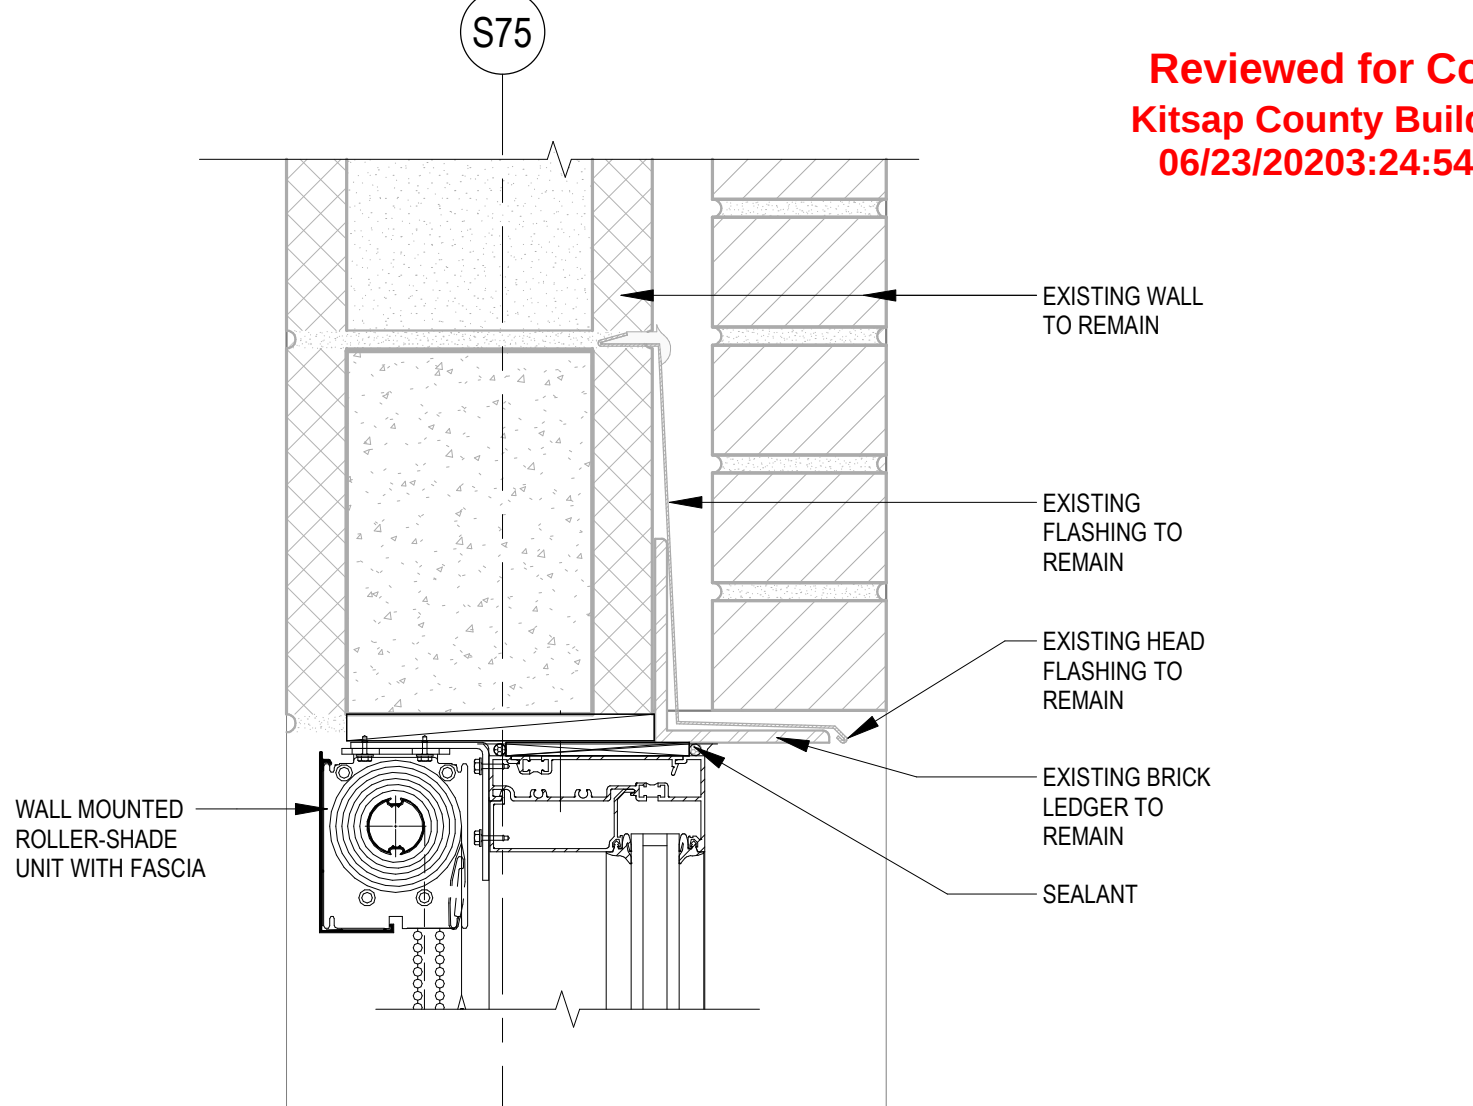


11 BRICK WEEP @ HEADER / BASE OF WALL  
3" = 1'-0"

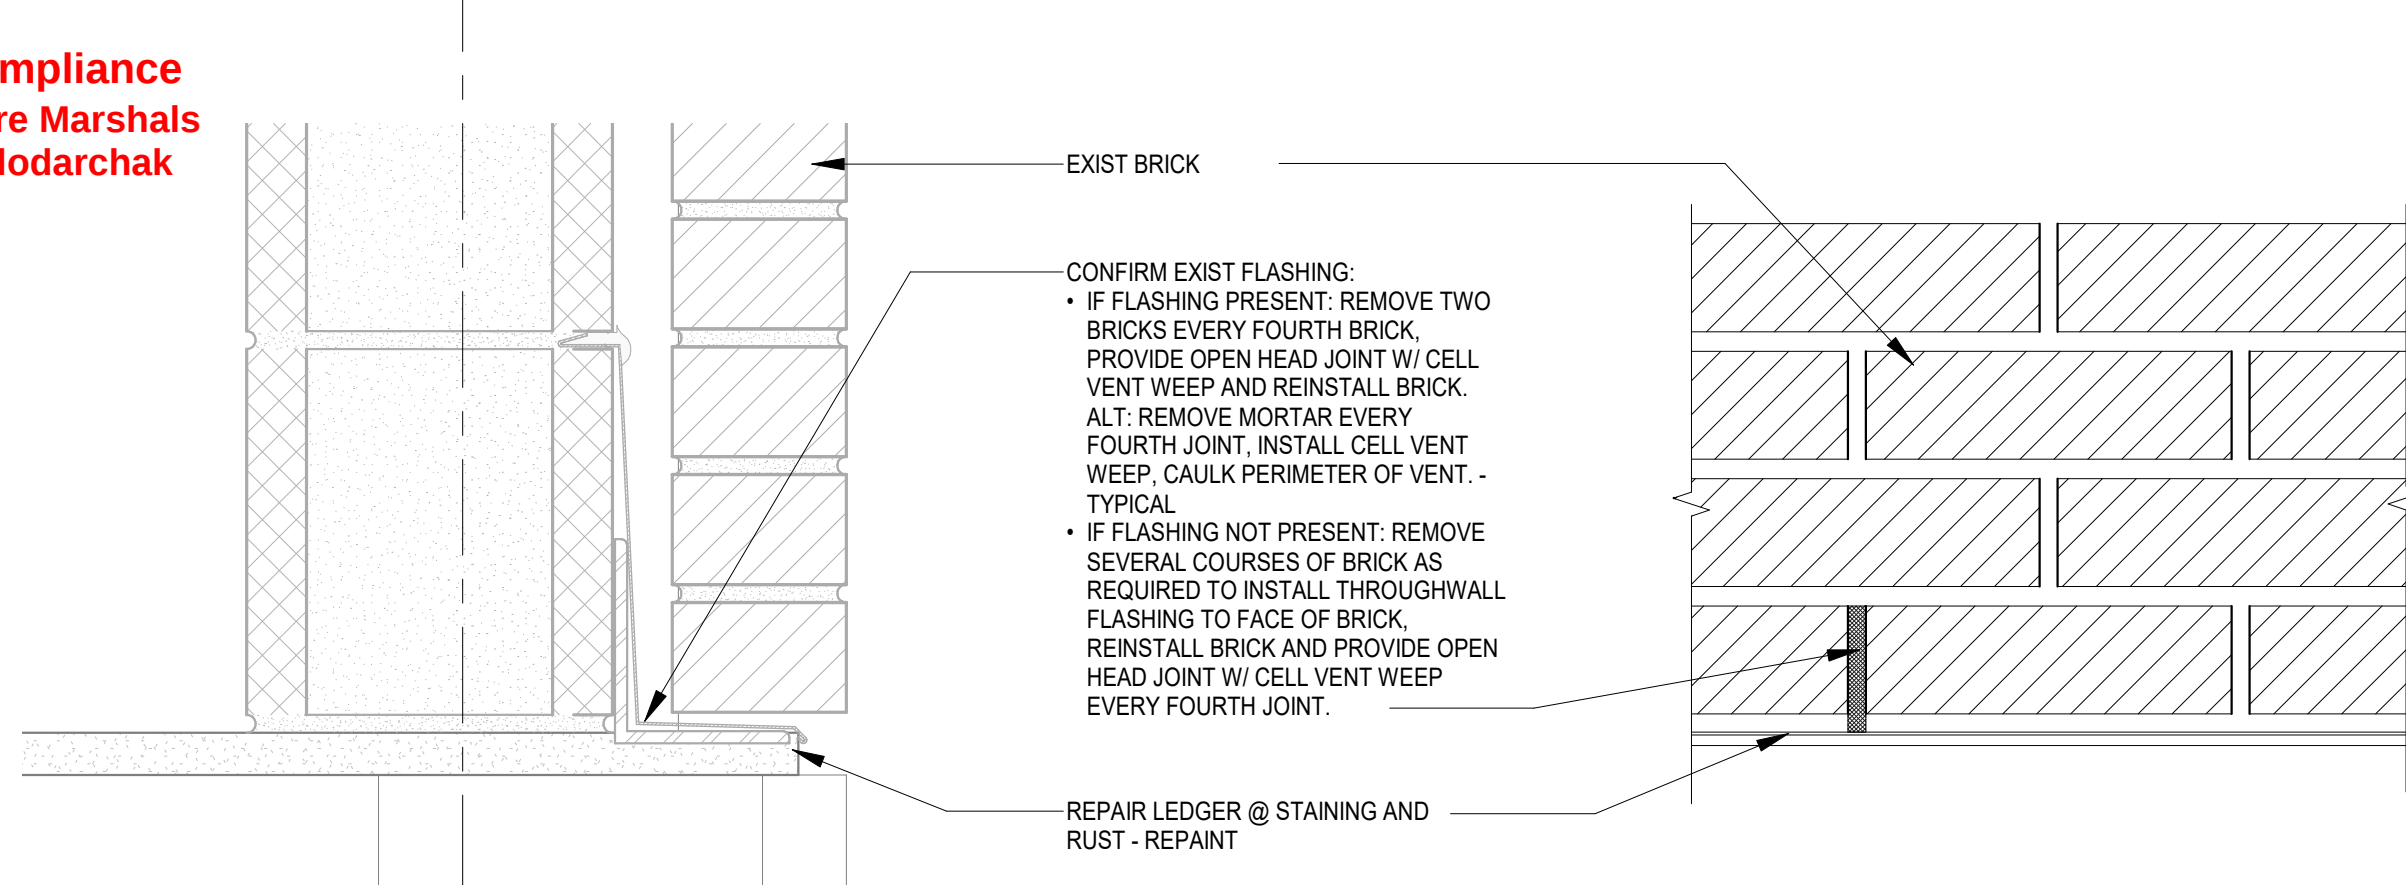




ELEVATION @ HEADER / BASE OF WALL

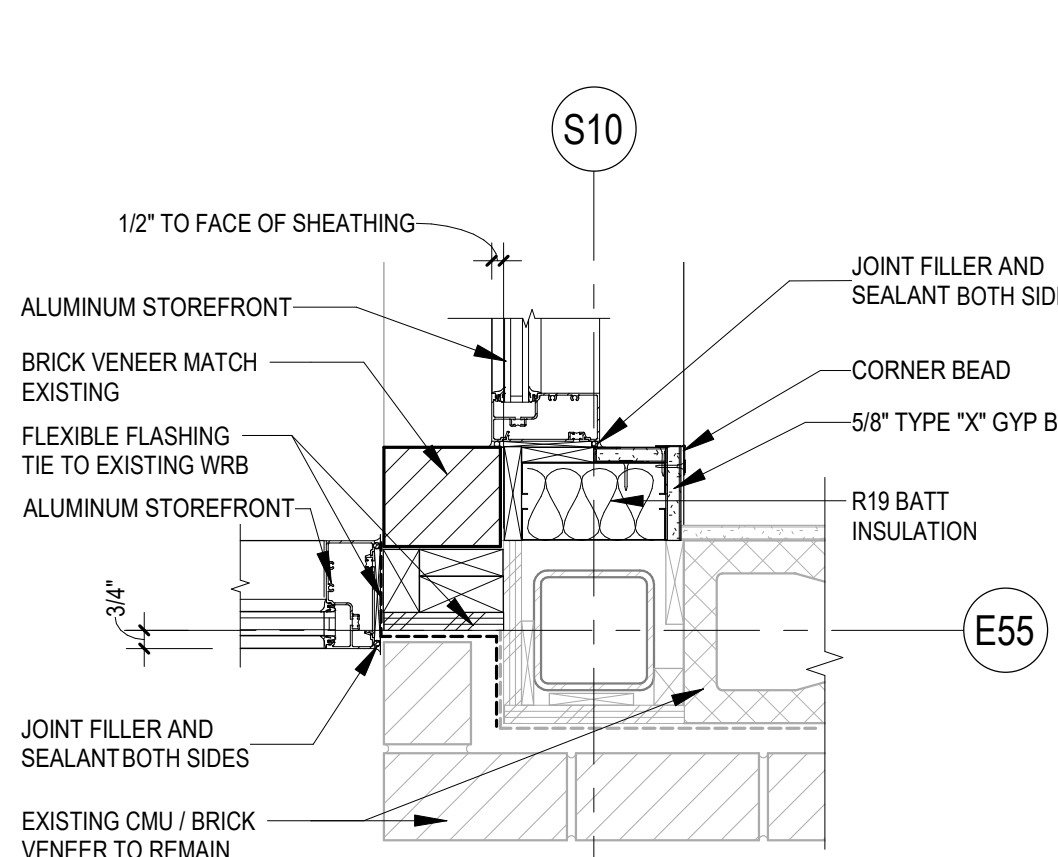


8 NEW WINDOW HEAD / SILL @ EXISTING OPENINGS  
3" = 1'-0"

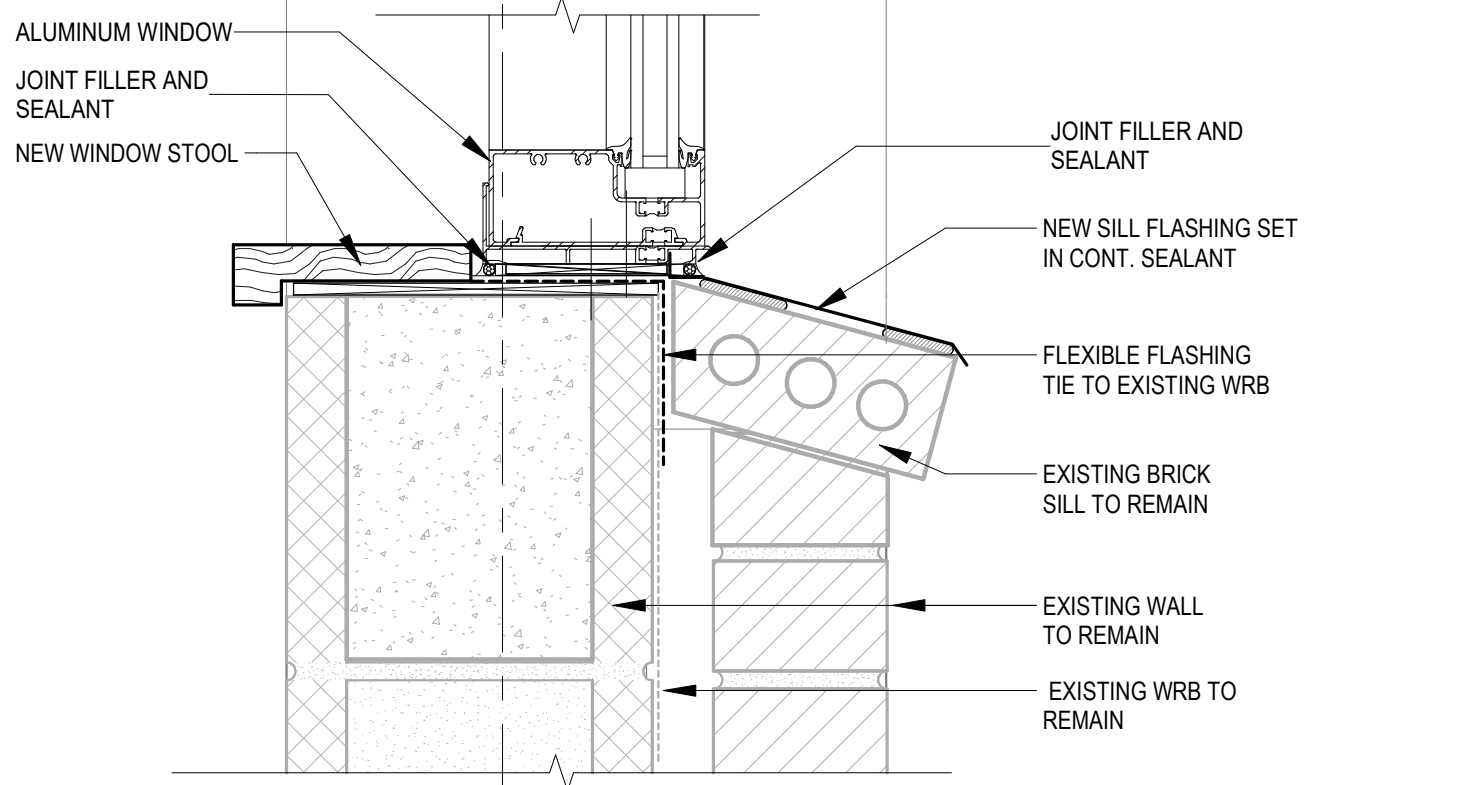



5 NEW WINDOW HEAD @ NEW OPENING  
3" = 1'-0"

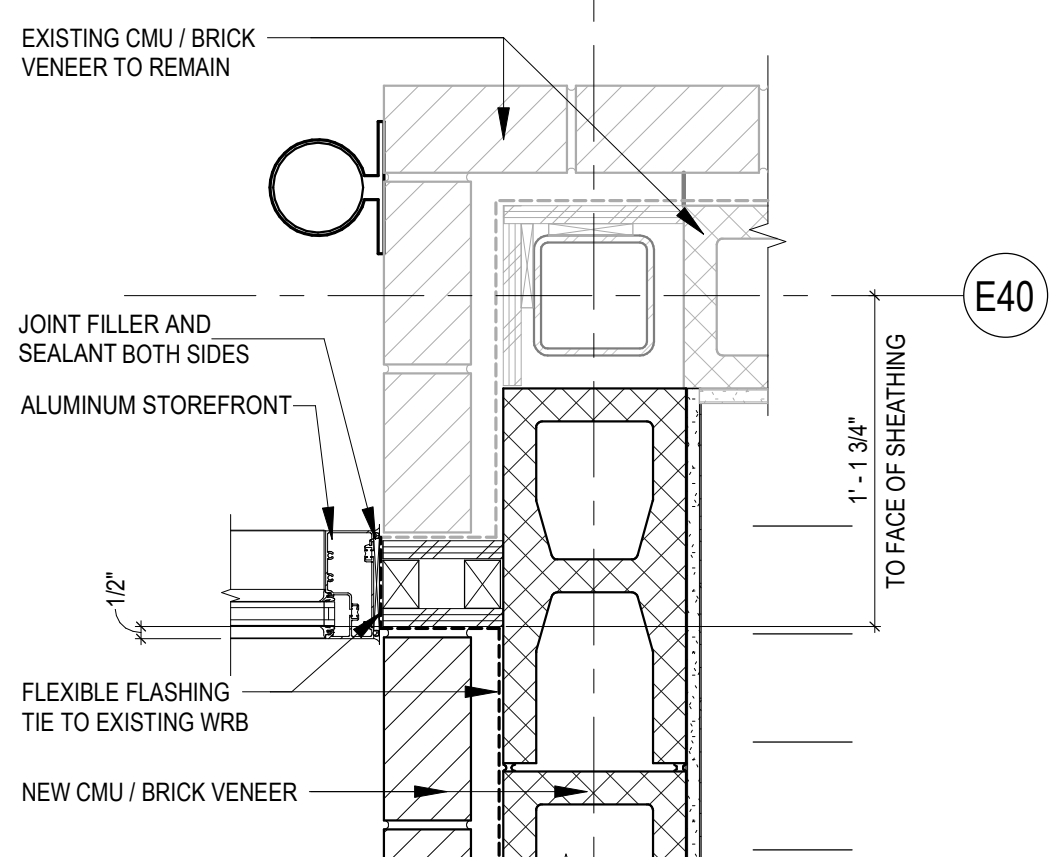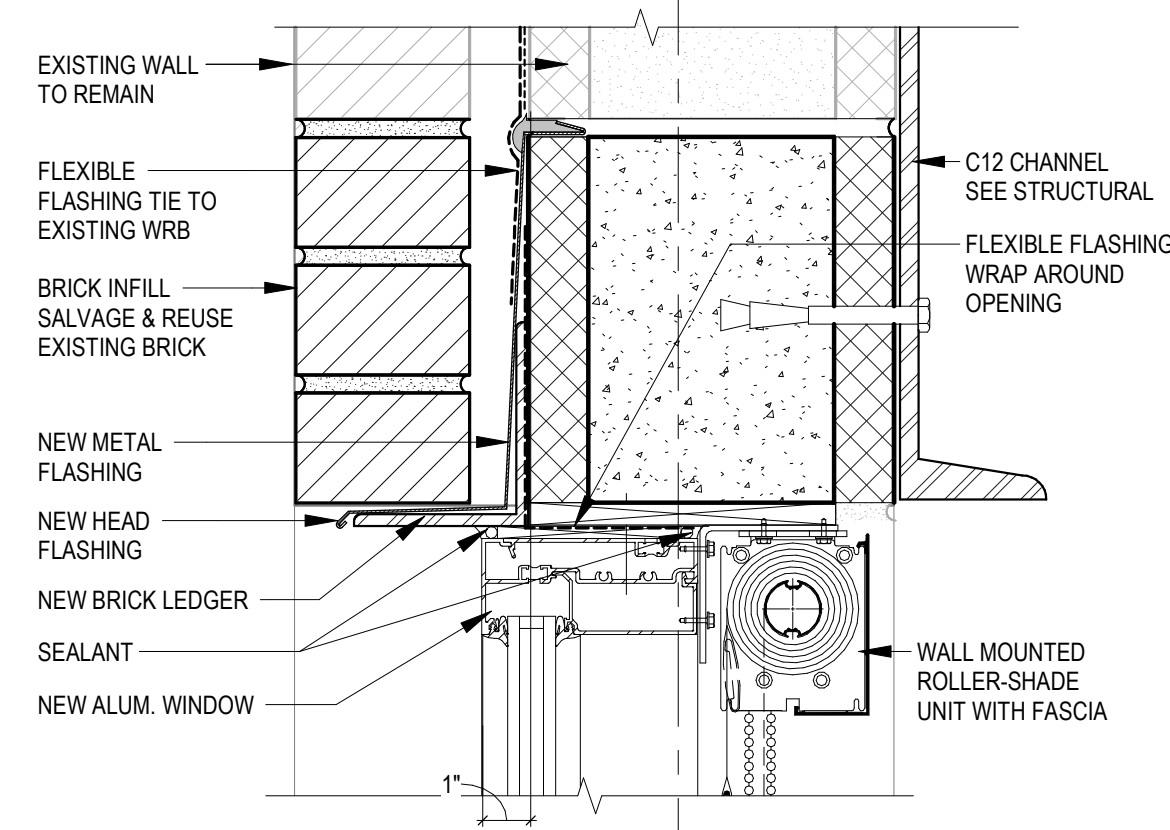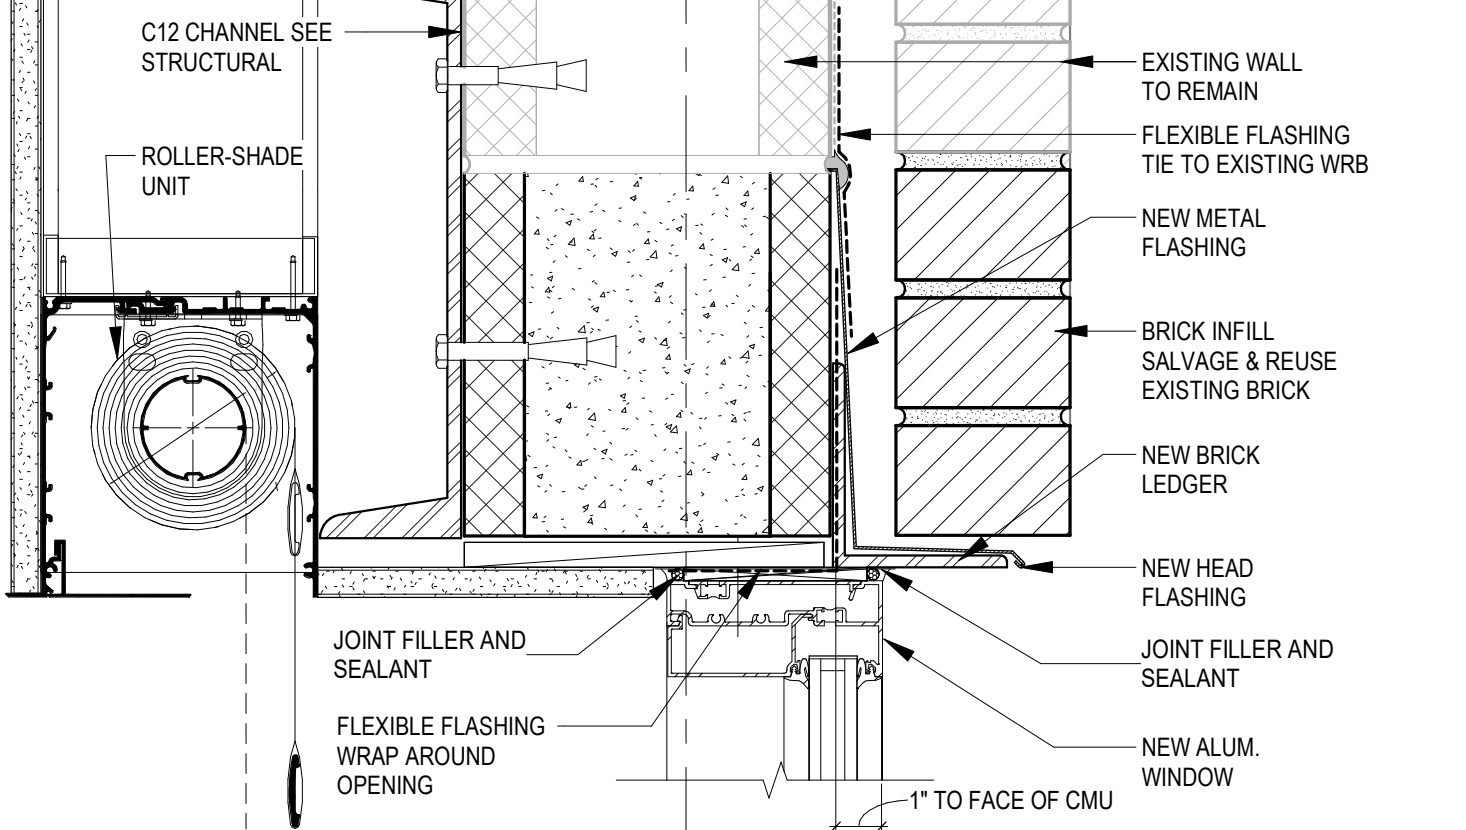


7 NEW WINDOW HEAD @ EXISTING OPENINGS  
3" = 1'-0"

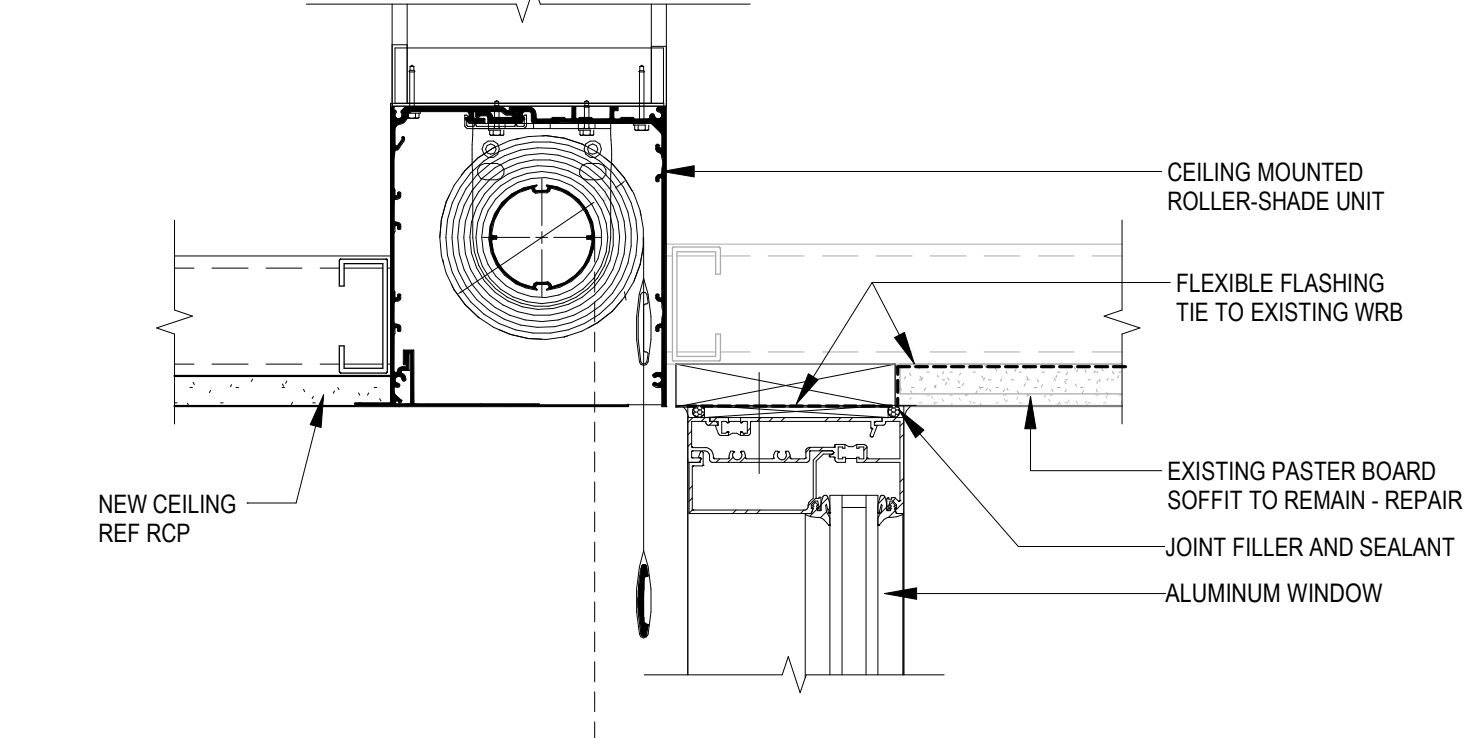

4 NEW WINDOW SILL @ NEW OPENING  
3" = 1'-0"

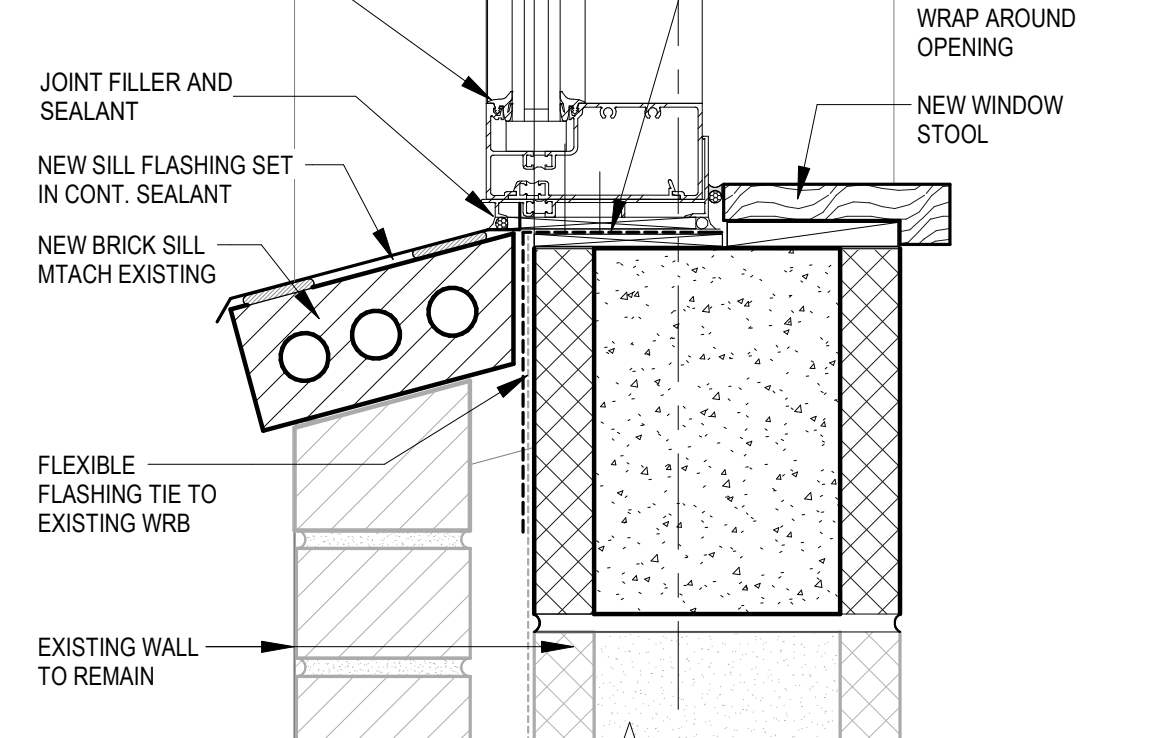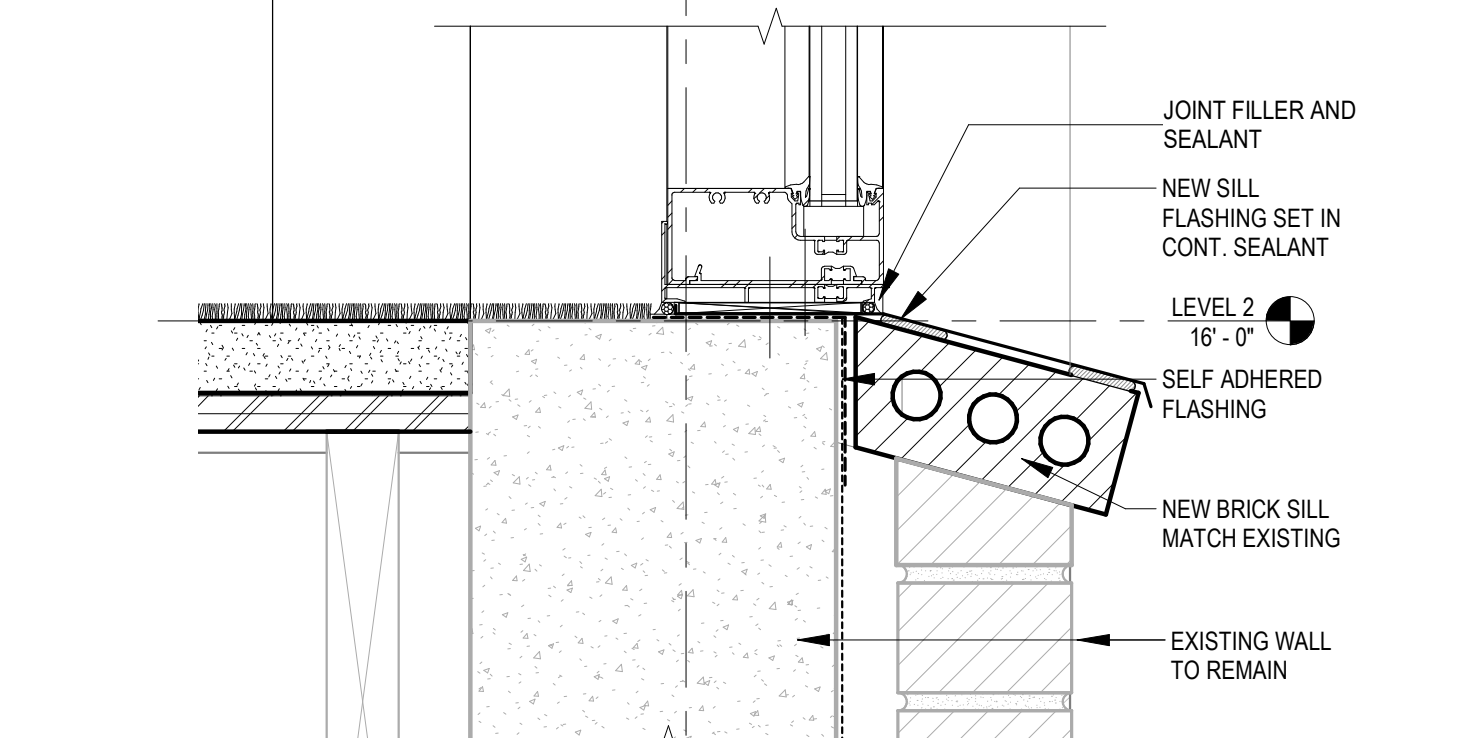


2 NEW WINDOW HEAD / SILL @ NEW OPENINGS  
3" = 1'-0"


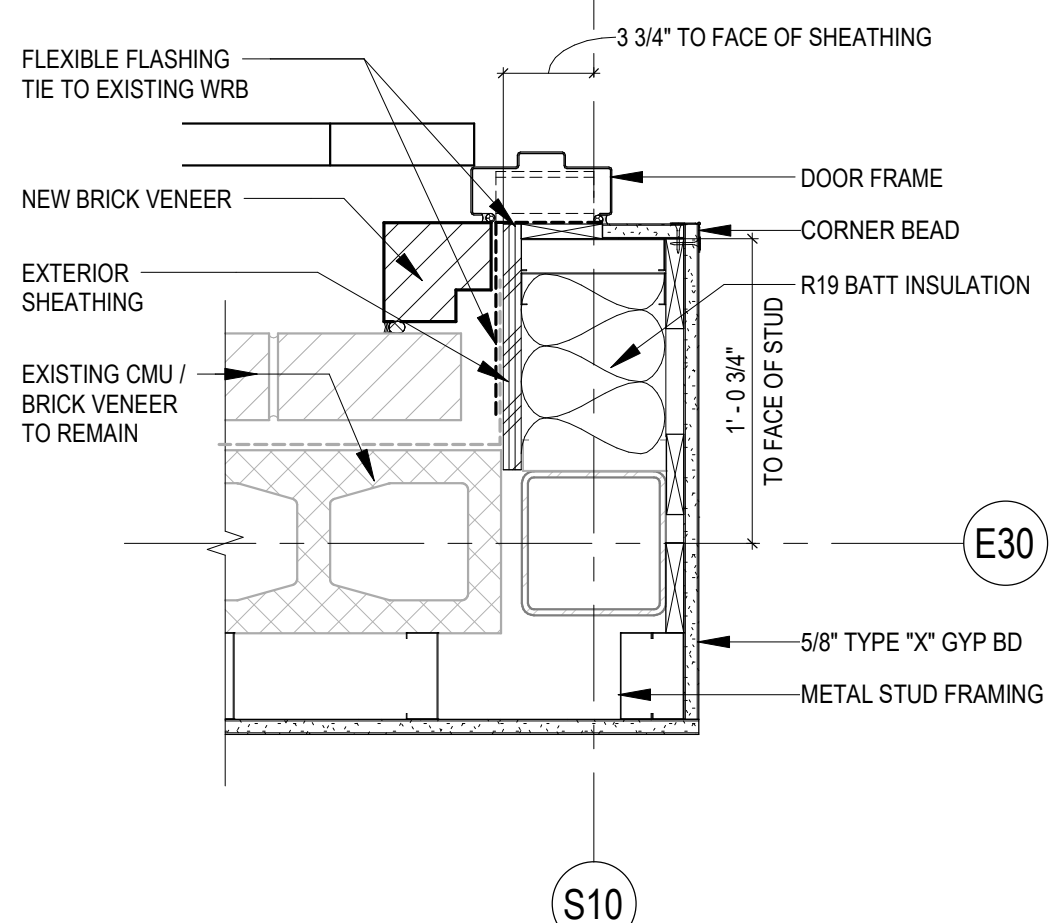


9 VESTIBULE TO EXISTING JAMB  
1 1/2" = 1'-0"


6 NEW WINDOW SILL @ EXISTING OPENINGS  
3" = 1'-0"

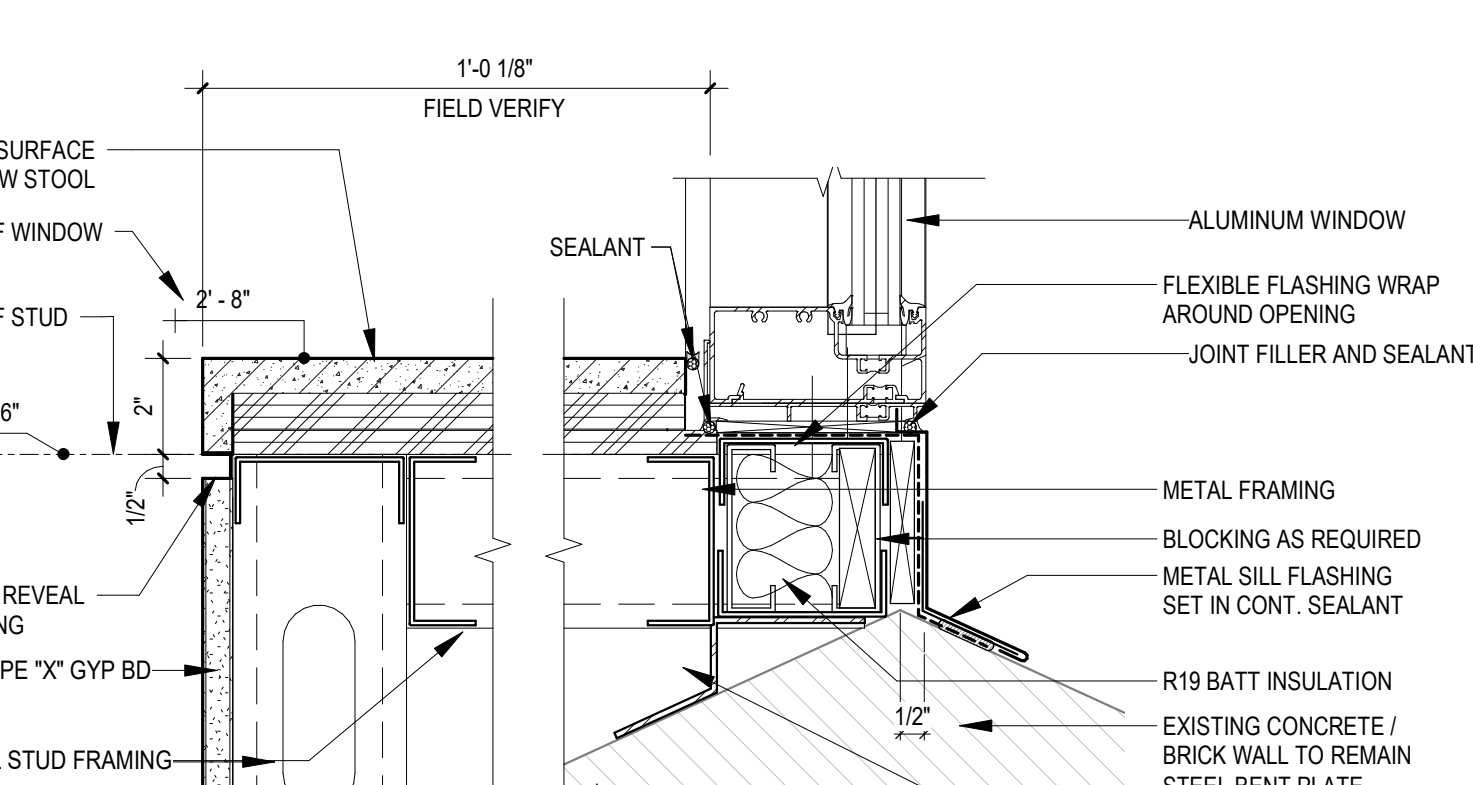

3 NEW WINDOW JAMB @ NEW OPENING  
3" = 1'-0"

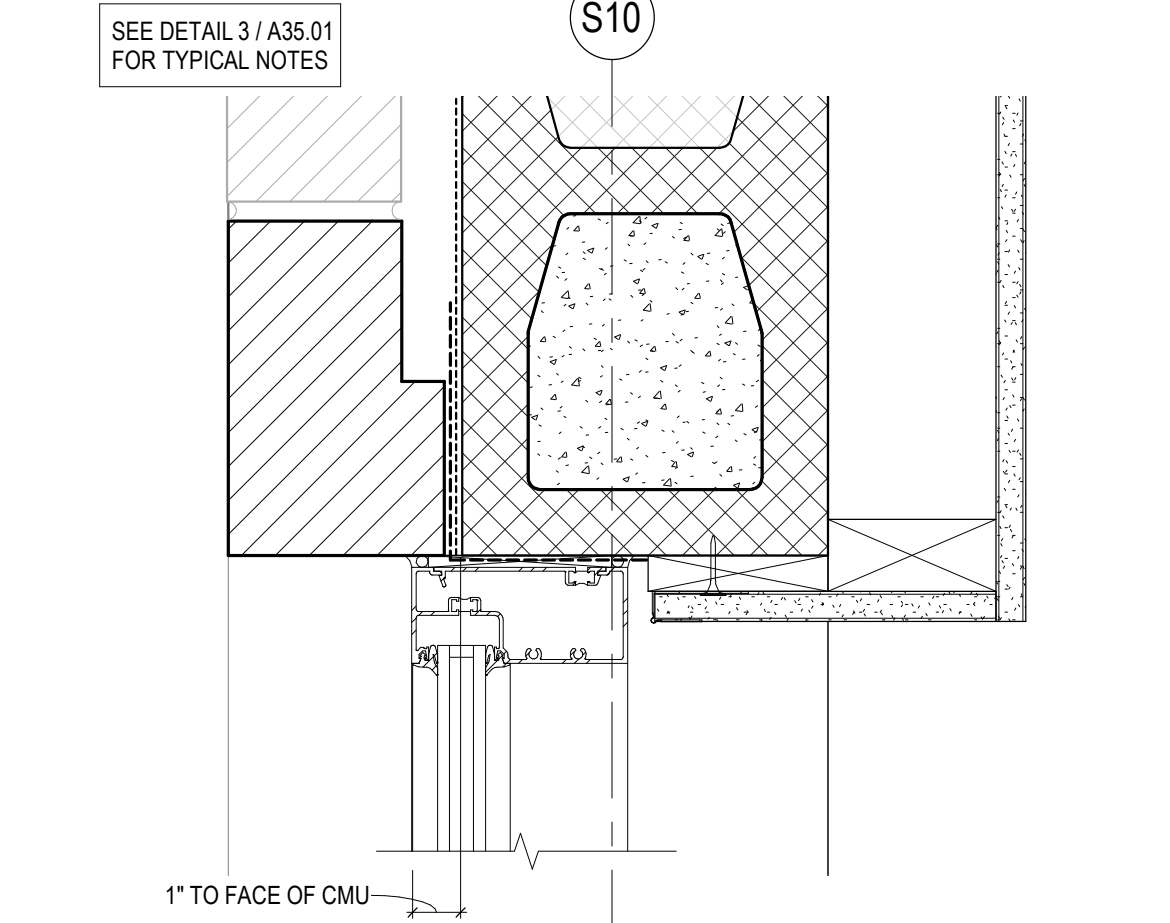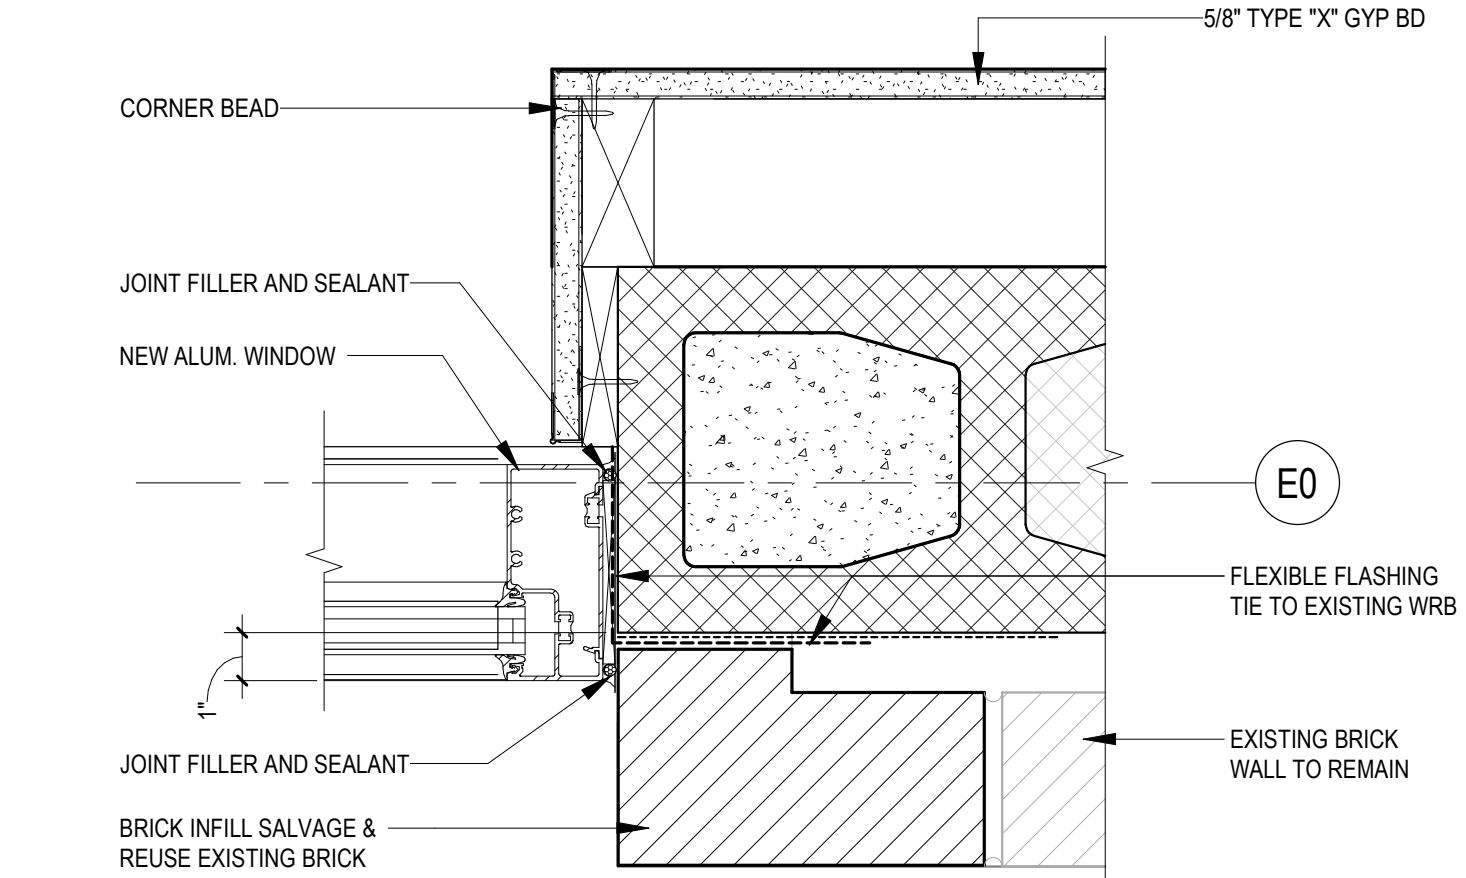

1 WINDOW JAMB @ NEW OPENING  
3" = 1'-0"





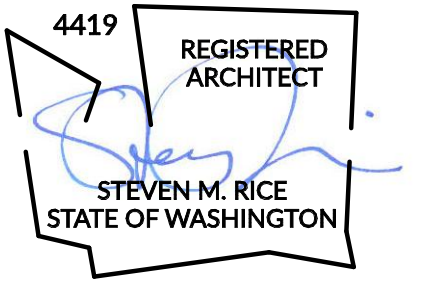







**CKSD/ KRL**  
**900 BUILDING RENOVATION**  
 3700 NW ANDERSON HILL RD  
 SILVERDALE, WA 98383

[illegible]

## SHEET #

## A35.02

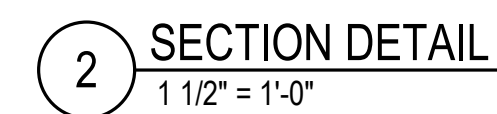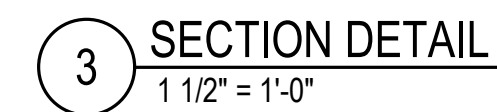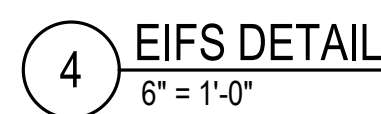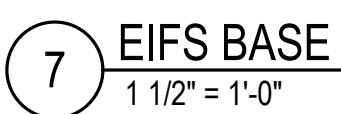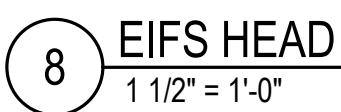

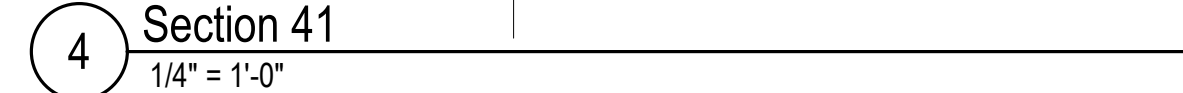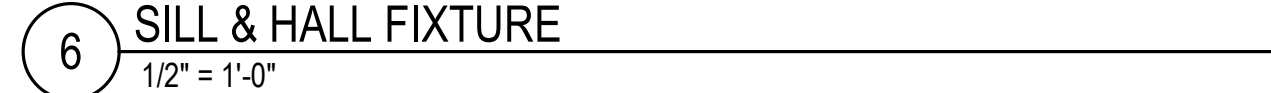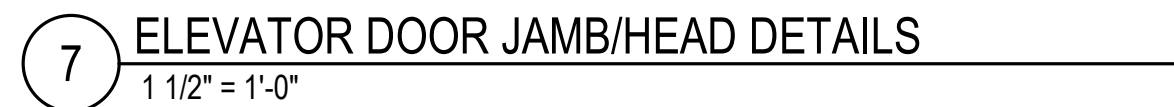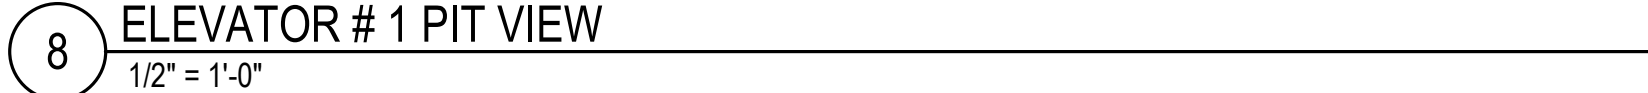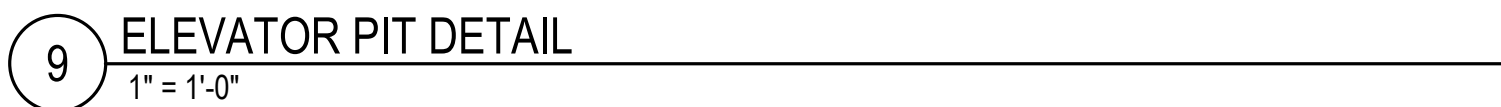

**CKSD/ KRL**  
**900 BUILDING RENOVATION**  
3700 NW ANDERSON HILL RD  
SILVERDALE, WA 98383

[illegible]

## WINDOW, DOOR, STOREFRONT, AND RELITE TYPES

SHEET #

# A50.01

|                |      |
|----------------|------|
| MIN SHGC -     | 0.50 |
| MAX U-FACTOR - | 0.62 |

## DOOR OPENING & FRAME TYPES

## WINDOW TYPES

### SKYLIGHT PLAN

## INTERIOR ALUMINUM RELITE TYPES


BASIS OF DESIGN FOR ALL INTERIOR RELITES: KAWNEER INFRAME 2" X 6" FRAMING

## STOREFRONT TYPES

Permit Number: 19-05911




6 DOOR HEADER AT NEW CMU OPENING  
3" = 1'-0"

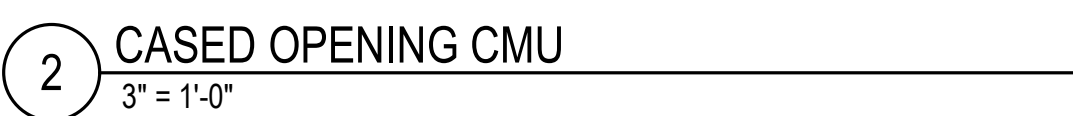



15 TYP RELITE DOOR JAMB @ HINGE SIDE  
6" = 1'-0"

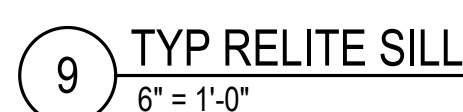
[illegible]

SHEET #

# A50.03

| DOOR SCHEDULE |        |                       |      |          |                |         |        |              |           |                   |       |          |                |                |          |                                                                                 |  |  |
|---------------|--------|-----------------------|------|----------|----------------|---------|--------|--------------|-----------|-------------------|-------|----------|----------------|----------------|----------|---------------------------------------------------------------------------------|--|--|
| ROOM          |        | DOOR INFORMATION      |      |          |                |         |        |              |           | FRAME INFORMATION |       |          | FIRE RATING    | HARDWARE GROUP | COMMENTS |                                                                                 |  |  |
| DOOR #        | NUMBER | NAME                  | TYPE | MATERIAL | FINISH         | GLAZING | HEIGHT | WIDTH        | THICKNESS | SIDELITE WIDTH    | TYPE  | MATERIAL |                |                |          | FINISH                                                                          |  |  |
| BASEMENT      |        |                       |      |          |                |         |        |              |           |                   |       |          |                |                |          |                                                                                 |  |  |
| B100          | B100   | ENTRY VESTIBULE       | B2   | EXIST    | EXT - HM PAINT | EXIST   | 6'-9"  | 6'-0"        | 1 3/4"    |                   | EXIST | EXIST    | EXT - HM PAINT |                | HW 03A   | REMOVE DOORS, PAINT AND PREP FOR NEW HARDWARE AND REHANG IN EXIST PAINTED FRAME |  |  |
| B102          | B100   | ENTRY VESTIBULE       | D1   | EXIST    | P-2            | EXIST   | 7'-0"  | 3'-0"        | 1 3/4"    |                   | EXIST | EXIST    | P-2            |                | HW 12A   |                                                                                 |  |  |
| B103          | B103   | OFFICE                | A1   | EXIST    | P-2            | -       | 7'-0"  | 3'-0"        | 1 3/4"    |                   | EXIST | EXIST    | P-2            |                | HW 11A   |                                                                                 |  |  |
| B104          | B104   | WORKROOM              | A1   | EXIST    | P-2            | -       | 7'-0"  | 3'-0"        | 1 3/4"    |                   | EXIST | EXIST    | P-2            |                | HW 11B   |                                                                                 |  |  |
| B105          | B105   | RESTROOM              | A1   | SC       | P-2            | -       | 7'-0"  | 3'-0"        | 1 3/4"    |                   | 01    | HM       | P-2            |                | HW 09    |                                                                                 |  |  |
| B106          | B106   | RESTROOM              | A1   | SC       | P-2            | -       | 7'-0"  | 3'-0"        | 1 3/4"    |                   | 01    | HM       | P-2            |                | HW 09    |                                                                                 |  |  |
| B107          | B107   | UTILITY               | A1   | SC       | P-2            | -       | 7'-0"  | 3'-0"        | 1 3/4"    |                   | EXIST | EXIST    | P-2            |                | HW 08A   |                                                                                 |  |  |
| B108          | B108   | UTILITY               | A1   | EXIST    | P-2            | -       | 7'-0"  | 3'-0"        | 1 3/4"    |                   | EXIST | EXIST    | P-2            |                | HW 08A   |                                                                                 |  |  |
| B110          | B101   | INSTRUCTION SPACE     | A1   | EXIST    | P-2            | -       | 7'-0"  | 3'-0"        | 1 3/4"    |                   | EXIST | EXIST    | P-2            |                | HW 14A   |                                                                                 |  |  |
| LEVEL 1       |        |                       |      |          |                |         |        |              |           |                   |       |          |                |                |          |                                                                                 |  |  |
| 100A          | 100    | VESTIBULE             | B2   | ALUM     | PF             | SG      | 8'-0"  | 6'-0"        | 1 3/4"    |                   | -     | ALUM     | PF             |                | HW 01B   | PANIC HARDWARE, ADA PUSH BUTTON, RFID FOR CONTROLLED ACCESS                     |  |  |
| 100B          | 100    | VESTIBULE             | B1   | ALUM     | PF             | SG      | 8'-0"  | 3'-0"        | 1 3/4"    |                   | -     | ALUM     | PF             |                | HW 02A   | PANIC HARDWARE                                                                  |  |  |
| 101A          | 101    | LOBBY                 | B2   | ALUM     | PF             | SG      | 8'-0"  | 6'-0"        | 1 3/4"    |                   | -     | ALUM     | PF             |                | HW 01A   | PANIC HARDWARE, ADA PUSH BUTTON CONNECTED TO DOOR 100A                          |  |  |
| 101B          | 101    | LOBBY                 | B1   | ALUM     | PF             | SG      | 8'-0"  | 3'-0"        | 1 3/4"    |                   | -     | ALUM     | PF             |                | HW 02B   | PANIC HARDWARE                                                                  |  |  |
| 101C          | 101    | LOBBY                 | D1   | SC       | P-2            | SG      | 7'-0"  | 3'-0"        | 1 3/4"    |                   | 01    | HM       | P-2            |                | HW 08B   | PANIC HARDWARE                                                                  |  |  |
| 101D          | 101    | LOBBY                 | A1   | EXIST    | P-2            | -       | 7'-0"  | 3'-0"        | 1 3/4"    |                   | EXIST | EXIST    | P-2            |                | HW 14B   | EXISTING                                                                        |  |  |
| 106           | 106    | STORAGE               | A1   | SC       | P-2            | -       | 7'-0"  | 3'-6"        | 1 3/4"    |                   | 01    | HM       | P-2            |                | HW 08A   |                                                                                 |  |  |
| 107A          | 107    | READING/ MEETING ROOM | B1   | HM       | EXT - HM PAINT | SG      | 7'-0"  | 3'-0"        | 1 3/4"    |                   | 01    | HM       | EXT - HM PAINT |                | HW 04A   | PANIC HARDWARE                                                                  |  |  |
| 107B          | 107    | READING/ MEETING ROOM | E1   | ALUM     | PF             | SG      | 10'-0" | 15'-0 15/16" |           |                   | -     | ALUM     | PF             |                | HW 06    |                                                                                 |  |  |
| 107C          | 104    | HALL                  | A1   | SC       | P-2            | SG      | 7'-0"  | 3'-0"        | 1 3/4"    | 2'-0"             | 03    | HM       | P-2            |                | HW 08B   | PANIC HARDWARE                                                                  |  |  |
| 108           | 108    | UNISEX                | A1   | SC       | P-2            | -       | 7'-0"  | 3'-0"        | 1 3/4"    |                   | 01    | HM       | P-2            |                | HW 09    |                                                                                 |  |  |
| 109A          | 109    | CAFE                  | A1   | SC       | P-2            | -       | 7'-0"  | 3'-0"        | 1 3/4"    |                   | 01    | HM       | P-2            |                | HW 08A   |                                                                                 |  |  |
| 109B          | 109    | CAFE                  | F1   | ALUM     | PF             | -       | 4'-6"  | 8'-0"        |           |                   |       | ALUM     | PF             |                | HW 05    | ROLLING DOOR WITH LOCKPAD                                                       |  |  |
| 111           | 111    | STUDY                 | B1   | SC       | P-4            | SG      | 7'-0"  | 3'-0"        | 1 3/4"    |                   | 01    | HM       | P-4            |                | HW 12B   |                                                                                 |  |  |
| 112           | 112    | STUDY                 | B1   | SC       | P-4            | SG      | 7'-0"  | 3'-0"        | 1 3/4"    |                   | 01    | HM       | P-4            |                | HW 12B   |                                                                                 |  |  |
| 116A          | ST-C   | STAIR C               | A1   | SC       | P-2            | -       | 7'-0"  | 3'-0"        | 1 3/4"    |                   | 01    | HM       | P-2            |                | HW 14A   | PANIC HARDWARE AND ALARM                                                        |  |  |
| 116B          | ST-C   | STAIR C               | A2   | HM       | EXT - HM PAINT | -       | 7'-0"  | 6'-0"        | 1 3/4"    |                   | 01    | HM       | EXT - HM PAINT | 1-HOUR         | HW 03B   | PANIC HARDWARE                                                                  |  |  |
| 121           | 121    | PH BOOTH              | B1   | SC       | P-4            | SG      | 7'-0"  | 3'-0"        | 1 3/4"    |                   | 01    | HM       | P-4            |                | HW 12B   |                                                                                 |  |  |
| 122           | 122    | PH BOOTH              | B1   | SC       | P-4            | SG      | 7'-0"  | 3'-0"        | 1 3/4"    |                   | 01    | HM       | P-4            |                | HW 12B   |                                                                                 |  |  |
| 123A          | 123    | WORK ROOM             | B1   | SC       | P-4            | SG      | 7'-0"  | 3'-0"        | 1 3/4"    |                   | 01    | HM       | P-4            |                | HW 11B   | PROVIDE RFID READER FOR CONTROLLED ACCESS                                       |  |  |
| 123B          | 123    | WORK ROOM             | B1   | EXIST    | EXT - HM PAINT | EXIST   | 7'-0"  | 3'-0"        | 1 3/4"    |                   | EXIST | EXIST    | EXT - HM PAINT |                | HW 04A   |                                                                                 |  |  |
| 123C          | 123    | WORK ROOM             | B1   | EXIST    | EXT - HM PAINT | EXIST   | 7'-0"  | 3'-0"        | 1 3/4"    |                   | EXIST | EXIST    | EXT - HM PAINT |                | HW 04C   |                                                                                 |  |  |
| 124           | 124    | STUDY                 | B1   | SC       | P-4            | SG      | 7'-0"  | 3'-0"        | 1 3/4"    |                   | 01    | HM       | P-4            |                | HW 12B   |                                                                                 |  |  |
| 125           | 125    | STUDY                 | B1   | SC       | P-4            | SG      | 7'-0"  | 3'-0"        | 1 3/4"    |                   | 01    | HM       | P-4            |                | HW 12B   |                                                                                 |  |  |
| 126           | 126    | STORAGE               | A1   | SC       | P-4            | -       | 7'-0"  | 3'-0"        | 1 3/4"    |                   | 01    | HM       | P-4            |                | HW 08A   |                                                                                 |  |  |
| 127A          | 127    | WORK ROOM             | C1   | HM       | P-2            | SG      | 7'-0"  | 4'-0"        | 1 3/4"    |                   | 01    | HM       | P-2            |                | HW 07    | PROVIDE RFID READER FOR CONTROLLED ACCESS, ADA PUSH BUTTON                      |  |  |
| 127B          | 127    | WORK ROOM             | A1   | HM       | EXT - HM PAINT | SG      | 6'-8"  | 2'-8"        | 1 3/4"    |                   | 01    | HM       | EXT - HM PAINT |                | HW 04B   | PROVIDE RFID READER FOR CONTROLLED ACCESS                                       |  |  |
| 129           | 129    | FIRE SPRINKLER        | A1   | EXIST    | EXT - HM PAINT | -       | 7'-0"  | 3'-0"        | 1 3/4"    |                   | EXIST | EXIST    | EXT - HM PAINT |                | HW 04B   | EXISTING                                                                        |  |  |
| 130           | 130    | JAN                   | A1   | EXIST    | P-2            | -       | 6'-8"  | 2'-8"        | 1 3/4"    |                   | EXIST | EXIST    | P-2            |                | HW 08A   | EXISTING                                                                        |  |  |
| 131           | 131    | RESTROOM              | A1   | SC       | P-2            | -       | 7'-0"  | 3'-0"        | 1 3/4"    |                   | 01    | HM       | P-2            |                | HW 09    |                                                                                 |  |  |
| 138           | 104    | HALL                  | A1   | SC       | P-2            | -       | 7'-0"  | 3'-0"        | 1 3/4"    |                   |       | HM       | P-2            |                | HW 08A   |                                                                                 |  |  |
| 148           | 148    | ELEV ROOM             | A1   | EXIST    | EXT - HM PAINT | -       | 7'-0"  | 3'-0"        | 1 3/4"    |                   | EXIST | EXIST    | EXT - HM PAINT |                | HW 04D   | EXISTING                                                                        |  |  |
| 226E          |        |                       |      |          |                |         |        |              |           |                   |       |          |                |                |          |                                                                                 |  |  |
| LEVEL 1.1     |        |                       |      |          |                |         |        |              |           |                   |       |          |                |                |          |                                                                                 |  |  |
| 132           | 132    | OFFICE                | A1   | SC       | P-2            | SG      | 7'-0"  | 3'-0"        | 1 3/4"    | 3'-0"             | 03    | HM       | P-2            |                | HW 11A   |                                                                                 |  |  |
| 133           | 133    | OFFICE                | A1   | SC       | P-2            | SG      | 7'-0"  | 3'-0"        | 1 3/4"    | 3'-0"             | 03    | HM       | P-2            |                | HW 11A   |                                                                                 |  |  |
| 134           | 134    | OPEN OFFICE           | B2   | HM       | EXT - HM PAINT | SG      | 7'-0"  | 6'-0"        | 1 3/4"    |                   | 01    | HM       | EXT - HM PAINT |                | HW 03A   | REMOVE DOORS, PAINT AND PREP FOR NEW HARDWARE AND REHANG IN EXIST PAINTED FRAME |  |  |
| 135A          | 135    | BREAK ROOM            | B1   | SC       | P-2            | SG      | 7'-0"  | 3'-0"        | 1 3/4"    |                   | 01    | HM       | P-2            |                | HW 12A   |                                                                                 |  |  |
| 135B          | 135    | BREAK ROOM            | A1   | EXIST    | EXT - HM PAINT | -       | 7'-0"  | 3'-0"        | 1 3/4"    |                   | EXIST | EXIST    | EXT - HM PAINT |                | HW 04C   |                                                                                 |  |  |
| LEVEL 1.2     |        |                       |      |          |                |         |        |              |           |                   |       |          |                |                |          |                                                                                 |  |  |
| 136           | 136    | JAN STORAGE           | A1   | SC       | P-2            | -       | 7'-0"  | 3'-0"        | 1 3/4"    |                   | 01    | HM       | P-2            |                | HW 08A   |                                                                                 |  |  |
| 137           |        | STAIR D               | A1   | EXIST    | EXIST          | -       | 7'-0"  | 3'-0"        | 1 3/4"    |                   | EXIST | EXIST    | EXIST          |                | HW 04C   | PANIC HARDWARE                                                                  |  |  |
| 141A          | 141    | STORAGE               | A2   | EXIST    | EXIST          | -       | 7'-0"  | 6'-0"        | 1 3/4"    |                   | EXIST | EXIST    | EXIST          | 1-HOUR         | HW 03A   | REMOVE DOORS, PAINT AND PREP FOR NEW HARDWARE AND REHANG IN EXIST PAINTED FRAME |  |  |
| 141B          | 141    | STORAGE               | A1   | EXIST    | EXIST          | -       | 7'-0"  | 3'-0"        | 1 3/4"    |                   | EXIST | EXIST    | EXIST          |                | HW 04C   | PANIC HARDWARE                                                                  |  |  |
| LEVEL 1.4     |        |                       |      |          |                |         |        |              |           |                   |       |          |                |                |          |                                                                                 |  |  |
| 143           | 143    | STORAGE               | A2   | HM       | EXT - HM PAINT | -       | 7'-0"  | 6'-0"        | 1 3/4"    |                   | 01    | HM       | EXT - HM PAINT | 1-HOUR         | HW 03C   |                                                                                 |  |  |
| 144           | 144    | STORAGE               | A1   | HM       | EXT - HM PAINT | -       | 7'-0"  | 3'-0"        | 1 3/4"    |                   | 01    | HM       | EXT - HM PAINT |                | HW 04D   |                                                                                 |  |  |
| LEVEL 2       |        |                       |      |          |                |         |        |              |           |                   |       |          |                |                |          |                                                                                 |  |  |
| 201A          | 201    | HALL                  | B2   | ALUM     | PF             | -       | 7'-0"  | 6'-0"        | 1 3/4"    |                   | -     | ALUM     | PF             |                | HW 01C   | PANIC HARDWARE, ADA PUSH BUTTON, RFID FOR CONTROLLED ACCESS                     |  |  |
| 201B          | 209    | HALL                  | B1   | ALUM     | PF             | -       | 7'-0"  | 3'-0"        | 1 3/4"    |                   | -     | ALUM     | PF             |                | HW 12B   | PANIC HARDWARE, RFID READER FOR CONTROLLED ACCESS                               |  |  |
| 202A          | 202    | MEETING               | A1   | SC       | P-2            | -       | 7'-0"  | 3'-0"        | 1 3/4"    |                   | 01    | HM       | P-2            |                | HW 08C   | PANIC HARDWARE                                                                  |  |  |
| 202B          | 202    | MEETING               | E1   | ALUM     | PF             | SG      | 10'-0" | 22'-0"       |           |                   | -     | ALUM     | PF             |                | HW 06    |                                                                                 |  |  |
| 202C          | 202    | MEETING               | B1   | SC       | P-2            | SG      | 7'-0"  | 3'-0"        | 1 3/4"    |                   | 01    | HM       | P-2            |                | HW 08C   | PANIC HARDWARE                                                                  |  |  |
| 203A          | 203    | STORAGE               | A2   | SC       | P-2            | -       | 7'-0"  | 6'-0"        | 1 3/4"    |                   | 01    | HM       | P-2            |                | HW 08A   |                                                                                 |  |  |
| 204           | 204    | CONF                  | B1   | SC       | P-2            | SG      | 7'-0"  | 3'-0"        | 1 3/4"    |                   | 01    | HM       | P-2            |                | HW 08B   |                                                                                 |  |  |
| 205           | 205    | ELECTRICAL            | A1   | EXIST    | P-2            | -       | 7'-0"  | 3'-0"        | 1 3/4"    |                   | EXIST | EXIST    | P-2            |                | HW 08A   |                                                                                 |  |  |
| 206           | 206    | ELEV ROOM             | A1   | SC       | P-2            | -       | 7'-0"  | 3'-0"        | 1 3/4"    |                   | 01    | HM       | P-2            |                | HW 08A   |                                                                                 |  |  |
| 207           | 207    | OFFICE                | B1   | ALUM     | PF             | -       | 7'-0"  | 3'-0"        | 1 3/4"    |                   |       | ALUM     | PF             |                | HW 11A   |                                                                                 |  |  |
| 208           | 208    | OFFICE                | A1   | SC       | P-2            | -       | 7'-0"  | 3'-0"        | 1 3/4"    |                   | 01    | HM       | P-2            |                | HW 11A   |                                                                                 |  |  |
| 211A          | 211    | OPEN OFFICE           | A1   | SC       | P-2            | -       | 7'-0"  | 3'-0"        | 1 3/4"    |                   | 01    | HM       | P-2            |                | HW 08B   | PANIC HARDWARE                                                                  |  |  |
| 211B          | 211    | OPEN OFFICE           | D1   | SC       | P-2            | SG      | 7'-0"  | 3'-0"        | 1 3/4"    |                   | 03    | HM       | P-2            |                | HW 12A   |                                                                                 |  |  |
| 212           | 212    | OFFICE                | A1   | SC       | P-4            | SG      | 7'-0"  | 3'-0"        | 1 3/4"    | 3'-0"             | 03    | HM       | P-4            |                | HW 11A   |                                                                                 |  |  |
| 213           | 213    | OFFICE                | A1   | SC       | P-4            | SG      | 7'-0"  | 3'-0"        | 1 3/4"    | 3'-0"             | 03    | HM       | P-4            |                | HW 11A   |                                                                                 |  |  |
| 214           | 214    | OFFICE                | B1   | SC       | P-2            | SG      | 7'-0"  | 3'-0"        | 1 3/4"    |                   | 01    | HM       | P-2            |                | HW 11A   |                                                                                 |  |  |
| 215A          | 215    | MTG                   | D1   | SC       | P-2            | SG      | 7'-0"  | 3'-0"        | 1 3/4"    |                   | 01    | HM       | P-2            |                | HW 12A   |                                                                                 |  |  |
| 215B          | 215    | MTG                   | D1   | SC       | P-2            | SG      | 7'-0"  | 3'-0"        | 1 3/4"    |                   | 01    | HM       | P-2            |                | HW 12A   |                                                                                 |  |  |
| 216A          | 216    | MTG                   | B1   | SC       | P-2            | SG      | 7'-0"  | 3'-0"        | 1 3/4"    |                   | 01    | HM       | P-2            |                | HW 12A   |                                                                                 |  |  |
| 216B          | 216    | MTG                   | B1   | SC       | P-2            | SG      | 7'-0"  | 3'-0"        | 1 3/4"    |                   | 01    | HM       | P-2            |                | HW 11B   |                                                                                 |  |  |
| 219           | 219    | OFFICE                | A1   | SC       | P-4            | SG      | 7'-0"  | 3'-0"        | 1 3/4"    | 3'-0"             | 03    | HM       | P-4            |                | HW 11A   |                                                                                 |  |  |
| 220           | 220    | OFFICE                | A1   | SC       | P-4            | SG      | 7'-0"  | 3'-0"        | 1 3/4"    | 3'-0"             | 03    | HM       | P-4            |                | HW 11A   |                                                                                 |  |  |
| 221           | 221    | OFFICE                | A1   | SC       | P-4            | SG      | 7'-0"  | 3'-0"        | 1 3/4"    | 3'-0"             | 03    | HM       | P-4            |                | HW 11A   |                                                                                 |  |  |
| 222           | 222    | OFFICE                | A1   | SC       | P-4            | SG      | 7'-0"  | 3'-0"        | 1 3/4"    | 3'-0"             | 03    | HM       | P-4            |                | HW 11A   |                                                                                 |  |  |
| 223           | 223    | OFFICE                | A1   | SC       | P-4            | SG      | 7'-0"  | 3'-0"        | 1 3/4"    | 3'-0"             | 03    | HM       | P-4            |                | HW 11A   |                                                                                 |  |  |
| 224           | 224    | MEETING               | A1   | SC       | P-4            | SG      | 7'-0"  | 3'-0"        | 1 3/4"    | 3'-0"             | 03    | HM       | P-4            |                | HW 12A   |                                                                                 |  |  |
| 225           | 225    | MDF                   | A1   | SC       | P-2            | -       | 7'-0"  | 3'-0"        | 1 3/4"    |                   | 01    | HM       | P-2            |                | HW 08B   |                                                                                 |  |  |
| 226A          | 226    | HALL                  | B1   | EXIST    | EXT - HM PAINT | EXIST   | 7'-0"  | 3'-0"        | 1 3/4"    |                   | EXIST | EXIST    | EXT - HM PAINT |                | HW 04C   |                                                                                 |  |  |
| 226B          | 226    | HALL                  | B1   | EXIST    | EXT - HM PAINT | EXIST   | 7'-0"  | 3'-0"        | 1 3/4"    |                   | EXIST | EXIST    | EXT - HM PAINT |                | HW 04A   |                                                                                 |  |  |
| 226C          |        |                       | A1   | HM       | P-2            | -       | 7'-0"  | 3'-0"        | 1 3/4"    |                   | 01    | HM       | P-2            | 1-HOUR         | HW 14A   |                                                                                 |  |  |
| 226D          |        |                       |      |          |                |         |        |              |           |                   |       |          |                |                |          |                                                                                 |  |  |
| 227           | 227    | OFFICE                | A1   | SC       | P-2            | SG      | 7'-0"  | 3'-0"        | 1 3/4"    | 3'-0"             | 03    | HM       | P-2            |                | HW 11A   |                                                                                 |  |  |
| 231           | 231    | MEN                   | A1   | SC       | P-2            | -       | 7'-0"  | 3'-0"        | 1 3/4"    |                   | 01    | HM       | P-2            |                | HW 10    |                                                                                 |  |  |
| 232           | 232    | WOMEN                 | A1   | SC       | P-2            | -       | 7'-0"  | 3'-0"        | 1 3/4"    |                   | 01    | HM       | P-2            |                | HW 10    |                                                                                 |  |  |
| 233           | 233    | ROOF ACCESS           | A1   | EXIST    | P-2            | -       | 7'-0"  | 3'-0"        | 1 3/4"    |                   | EXIST | EXIST    | P-2            |                | HW 08A   | EXISTING                                                                        |  |  |
| 234           | 234    | JANITOR               | A1   | SC       | P-2            | -       | 7'-0"  | 3'-0"        | 1 3/4"    |                   | 01    | HM       | P-2            |                | HW 08A   |                                                                                 |  |  |
| 235A          | 235    | STORAGE               | A1   | SC       | P-2            | -       | 7'-0"  | 3'-0"        | 1 3/4"    |                   | 01    | HM       | P-2            |                | HW 08B   |                                                                                 |  |  |
| 235B          | 235    | STORAGE               | A1   | EXIST    | P-2            | -       | 7'-0"  | 3'-0"        | 1 3/4"    |                   | EXIST | EXIST    | P-2            |                | HW 08A   |                                                                                 |  |  |
| 236A          | 236    | STORAGE               | A1   | EXIST    | P-2            | -       | 7'-0"  | 3'-0"        | 1 3/4"    |                   | EXIST | EXIST    | P-2            |                | HW 08A   |                                                                                 |  |  |
| 236B          | 236    | STORAGE               | A1   | EXIST    | P-2            | -       | 7'-0"  | 3'-0"        | 1 3/4"    |                   | EXIST | EXIST    | P-2            |                | HW 08A   |                                                                                 |  |  |
| 246           | 246    | MEETING ROOM          | A2   | EXIST    | EXT - HM PAINT | -       | 7'-0"  | 5'-4"        | 1 3/4"    |                   | EXIST | EXIST    | EXT - HM PAINT |                | HW 03A   | REMOVE DOORS, PAINT AND PREP FOR NEW HARDWARE AND REHANG IN EXIST PAINTED FRAME |  |  |
| 248           | 240    | HALL                  | A1   | EXIST    | EXT - HM PAINT | -       | 7'-0"  | 3'-0"        | 1 3/4"    |                   | EXIST | EXIST    | EXT - HM PAINT |                | HW 04C   | PROVIDE RFID READER FOR CONTROLLED ACCESS                                       |  |  |
| 250           | 250    | MDF                   | A1   | SC       | P-2            | -       | 7'-0"  | 3'-0"        | 1 3/4"    |                   | 01    | HM       | P-2            |                | HW 08B   |                                                                                 |  |  |
| LEVEL 3       |        |                       |      |          |                |         |        |              |           |                   |       |          |                |                |          |                                                                                 |  |  |
| 301           | 301    | MEETING ROOM          | A1   | EXIST    | EXT - HM PAINT | -       | 6'-8"  | 2'-8"        | 1 3/4"    |                   | EXIST | EXIST    | EXT - HM PAINT |                | HW 04C   | REMOVE DOOR, PAINT AND PREP FOR NEW HARDWARE AND REHANG IN EXIST PAINTED FRAME  |  |  |

**Reviewed for Code Compliance**  
**Kitsap County Building/ Fire Marshals**  
**06/23/20203:24:27 PM kwlodarchak**

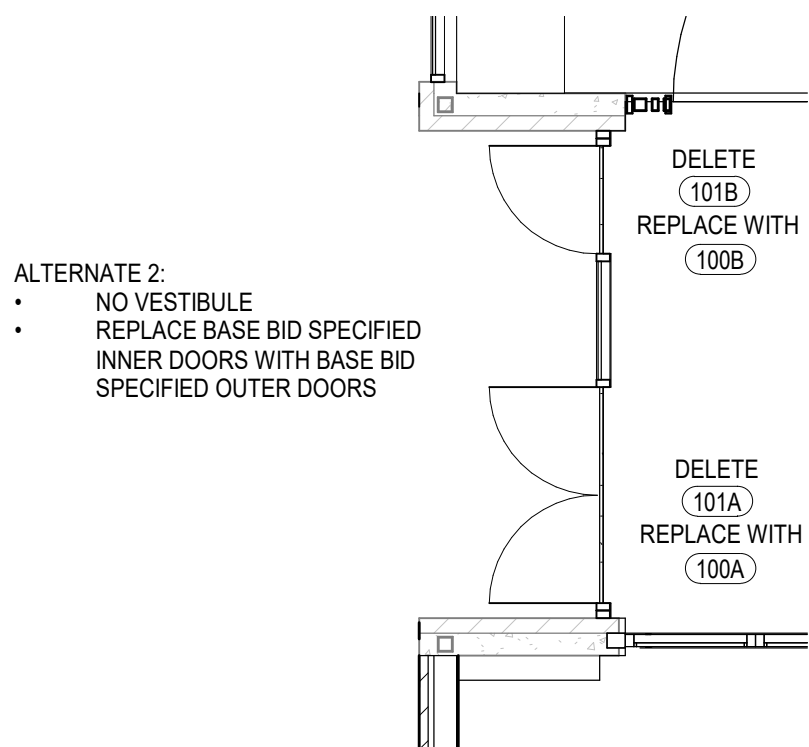

1 ALTERNATE 2 - NO VESTIBULE  
3/16" = 1'-0"