

REVISED

Reviewed for code compliance

With IRC 2015

With Building Department
Building Building

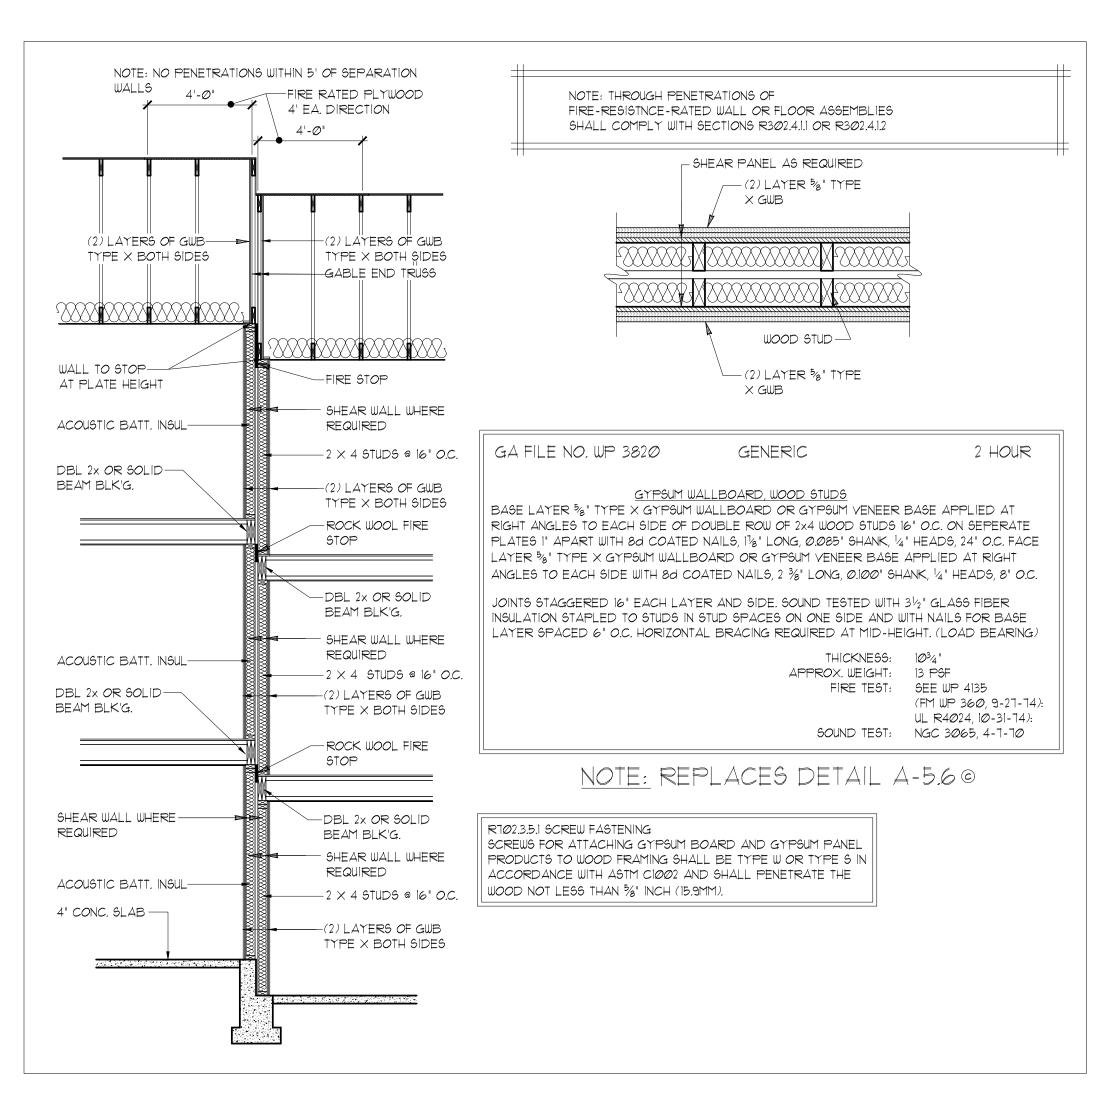

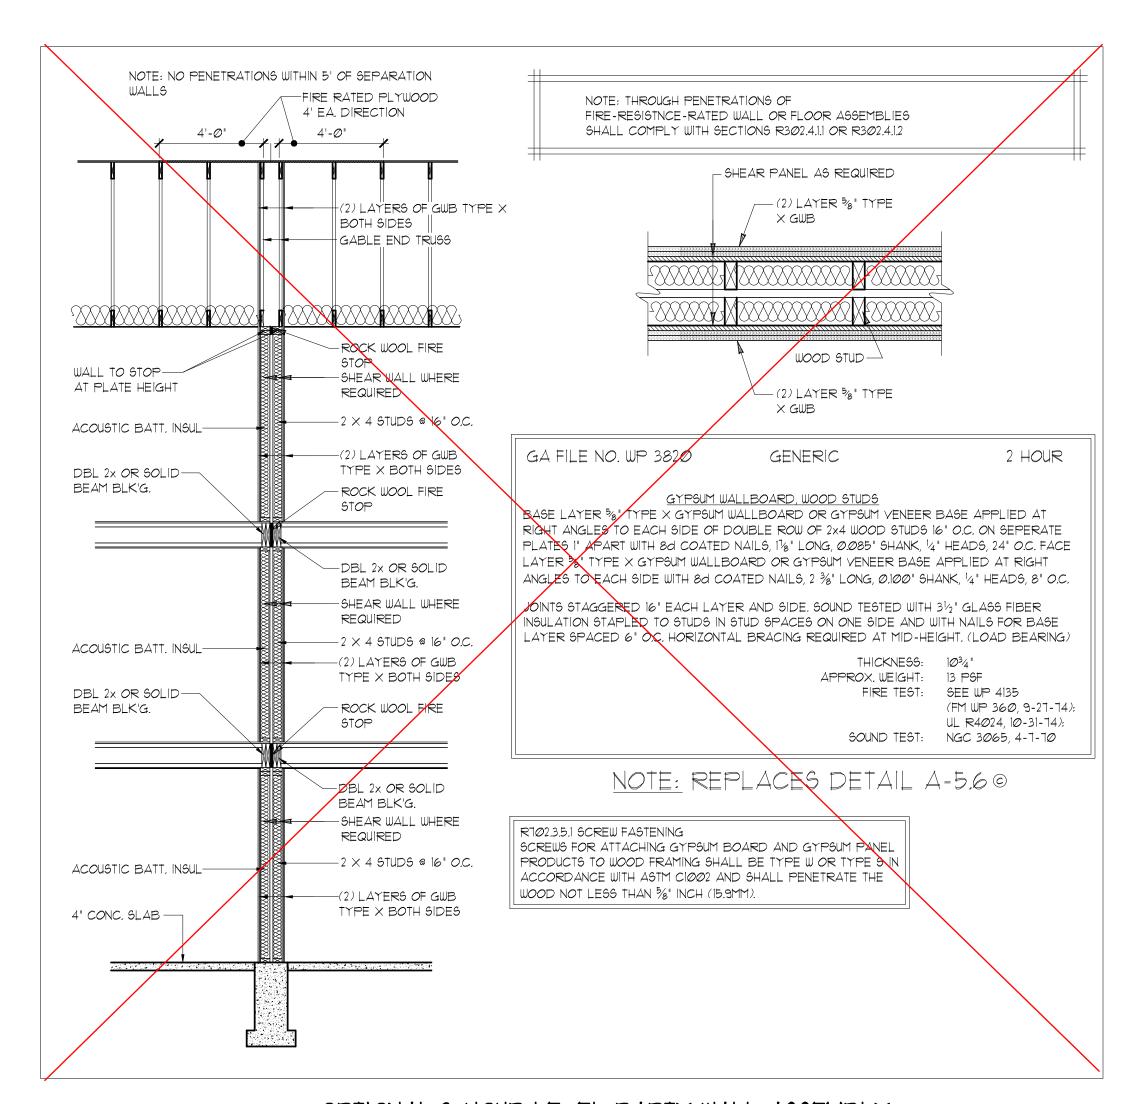

OPTIONAL 2-HOUR IS' STEP PARTY WALL ASSEMBLY

No plumbing or other penetrations allowed in 2 hour fire wall

 \sim

BASIC PERMIT PACKAGE
REVIEWED FOR CODE COMPLIANCE
WITH IRC 2015
KITSAP COUNTY BUILDING DEPARTMENT

OPTIONAL 2-HOUR LEVEL PARTY WALL ASSEMBLY SCALE: N.T.S.



Subject To Field Inspection

CHANGES
MUST Be Approved Prior
To Performing Work

Must Comply With All Washington State Codes

These plans are copyrighted in accordance with federal statutes. Payment of use fee is due Rector Residential Design, LLC. prior to construction for each structure built from these plans. Reproduction by any method of all, part or variations thereof without written permission from Rector Residential Design, LLC. is expressly prohibited. These drawings and all prints therefrom remain the property of

3

PARTY WALL

PEVISIONS

Rector Residential Design, LLC.

| | REVISIONS | | | |
|---|--------------------------|---------|----------|--|
| • | INT. | DATE | REV. | |
| | <u> </u> | 9/30/19 | COMMENTS | |
| | P P | 12/8/19 | COMMENTS | |
| | | | | |
| | | | | |
| | | | | |
| | | | | |
| | DESIGNER: PR DRAFTER: RE | | | |
| | | | | |
| | DATE: | | 7/12/20 | |
| | PROJE | ECT NO: | 19120 | |

SHEET NO:

Established Basic Permit # 19-03646R