
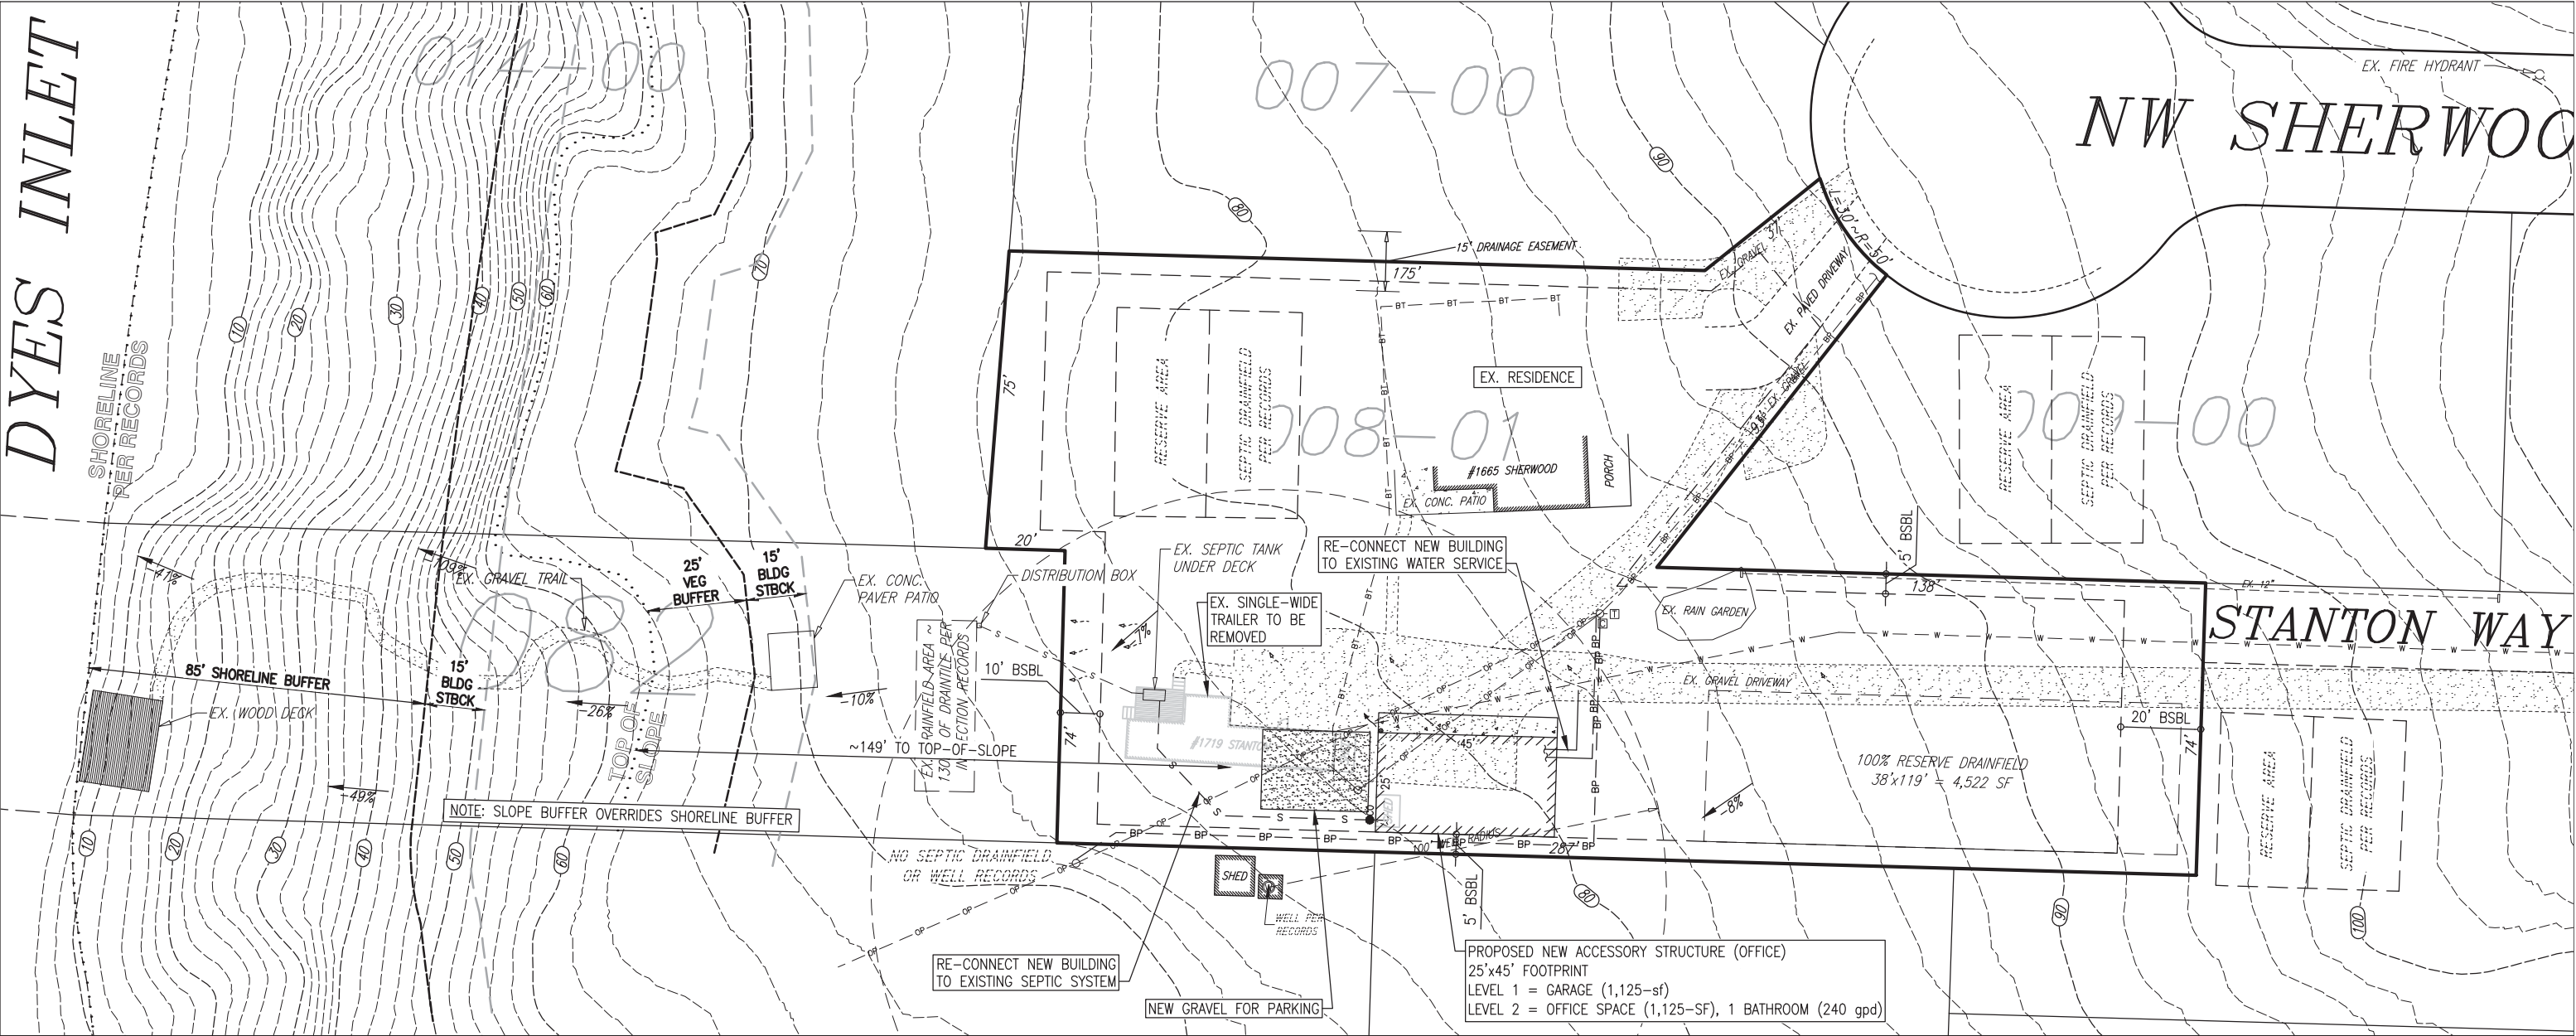


Kitsap County DCD
Approved Site Plan
See permit for conditions

SITE PLAN EXHIBIT
WNEK ENGINEERING
HOME-BASED BUSINESS PERMITS

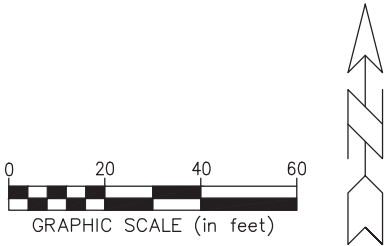

PARCEL DATA:
4973-000-008-0106
1719 Stanton Way NW, Bremerton, WA 98311

REVISED 04/21/20 TO
SHOW BUILDING SETBACK
LINES AND DIMENSIONS.



NOTE: THIS DOCUMENT IS INSCRIBED WITH A DIGITIZED
SIGNATURE BY THE ENGINEER AS PROVIDED BY
WASHINGTON ADMINISTRATIVE CODE 196-23-070(2)

Permit Number: 20-00064