



INDEX

- 1 — AREA OF THICKENED LINE SHOWS CURB SECTIONS TO BE BUILT WITH ADJOINING PHASED BUILDING CONSTRUCTION NOT PART OF PHASE 1 (TYP)
ALL OTHER CURB TO CONSTRUCTED WITH PHASE 1
- 2 — PHASE CONSTRUCTION BOUNDARY LINE
- 3 — PHASE 2-6 CONSTRUCTION AREA

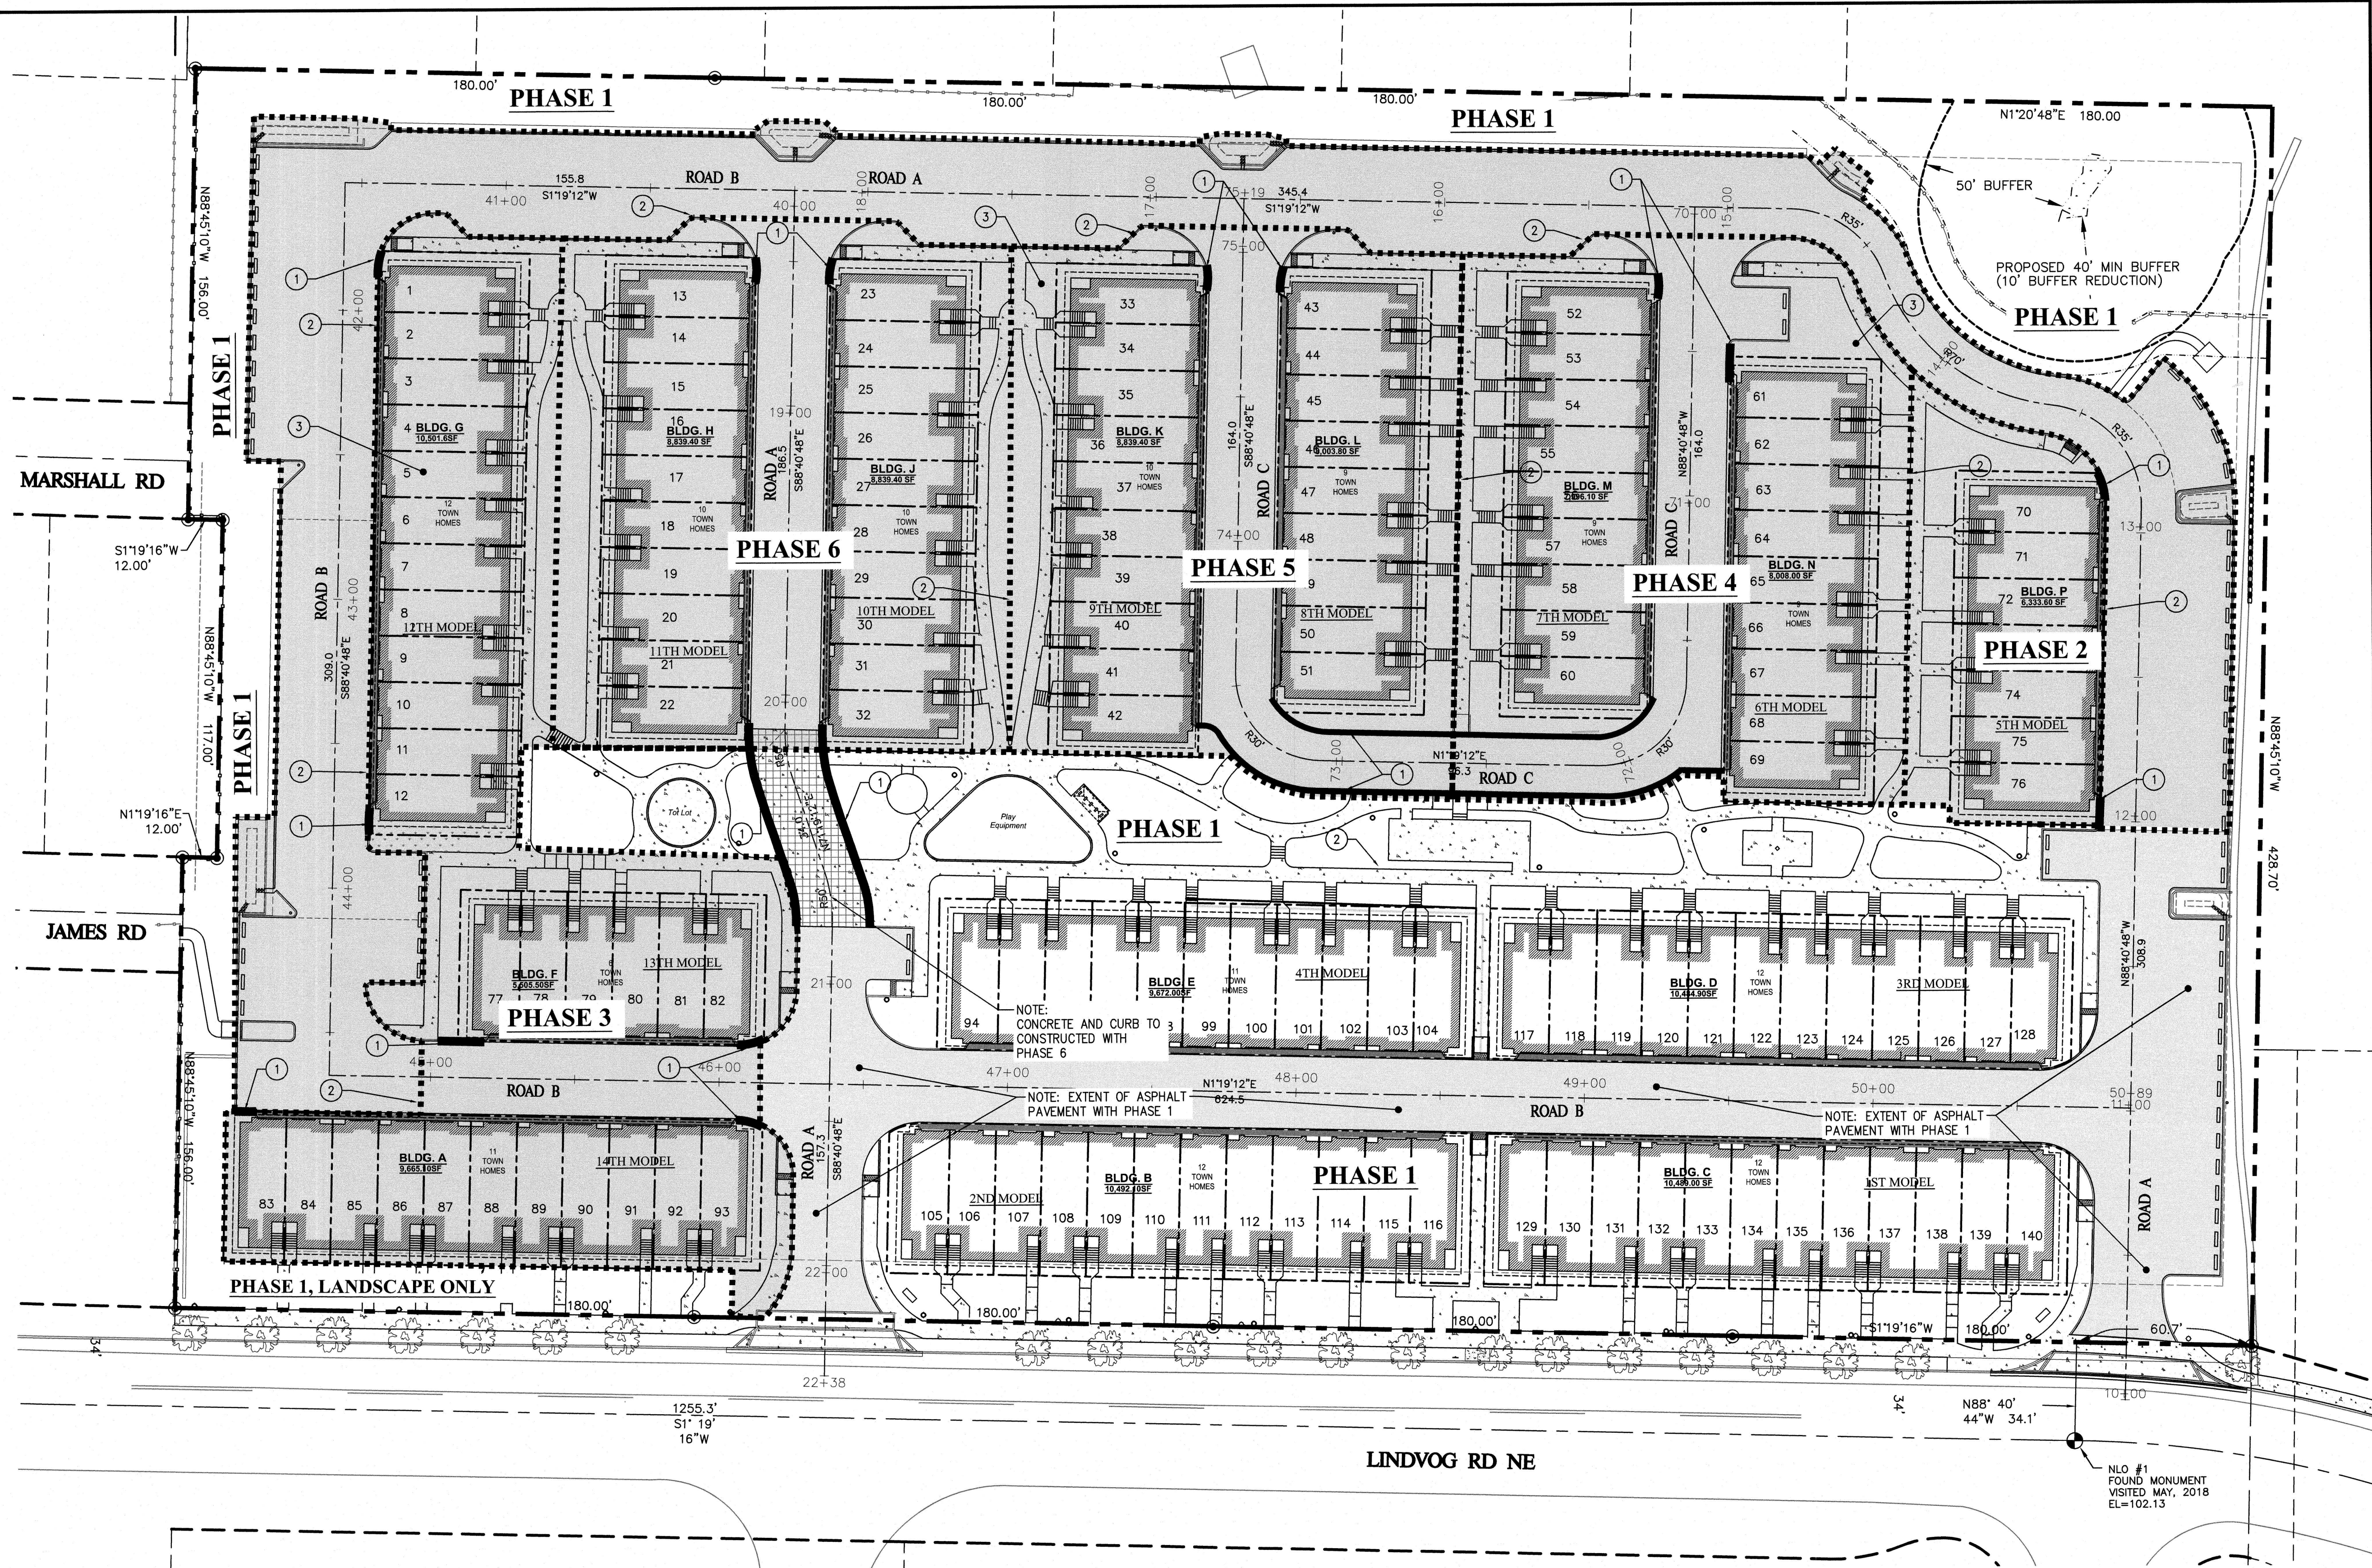

NOTE:
FOR BIKE RACK AND LIGHT POST DETAILS
SEE LANDSCAPING PLANS


NOTE:
ANY REQUIRED SIDEWALK SHALL BE CONSTRUCTED
PRIOR TO ROADWAY PAVING

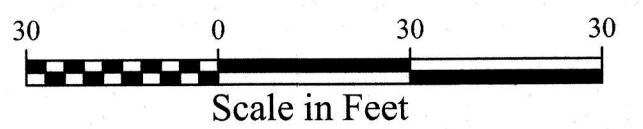

REVISIONS			
NO.	DATE	BY	DESCRIPTION

BY	DATE
DESIGNED RHL	09/20
DRAWN	
CHECKED NLOI	09/20
APPROVED	
ACCEPTED	

 **N.L. Olson & Associates, Inc.**
Engineering, Planning and Surveying
(360) 876-2284
2453 Bethel Avenue, P.O. Box 637, Port Orchard, WA 98366

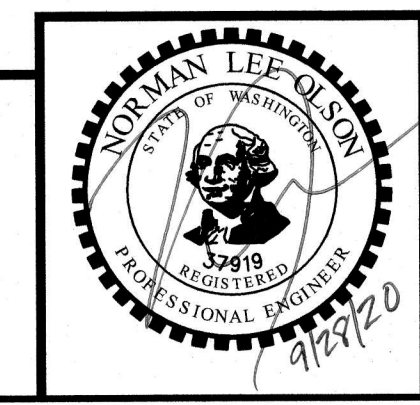

PHASING PLAN
SEASIDE AT KINGSTON
S.D.A.P. Amendment (2020.09.28)
Portion of the Southeast Quarter Section 26, Township 27 North, Range 2 East
W.M., in Kitsap County, Washington.

FOR: **Seaside Kingston LLC.**
Attn: Joshua Freed
12900 180th St Suit 220
Bothel, WA 98011
(425) 949-8041

SCALE: 1"=30'
DATE: Sept 28, 2020
DRAWING NUMBER: 9946
SHEET C3.00