
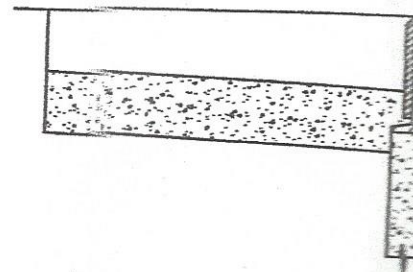
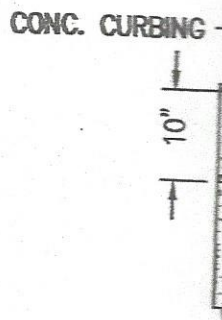
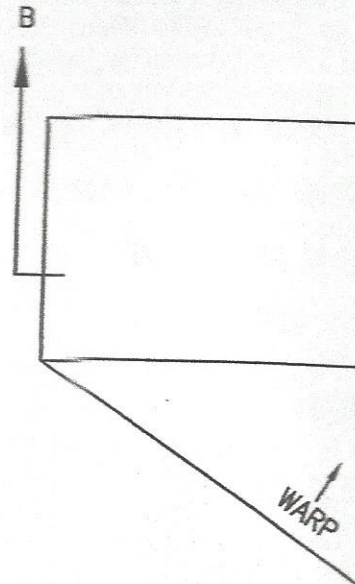
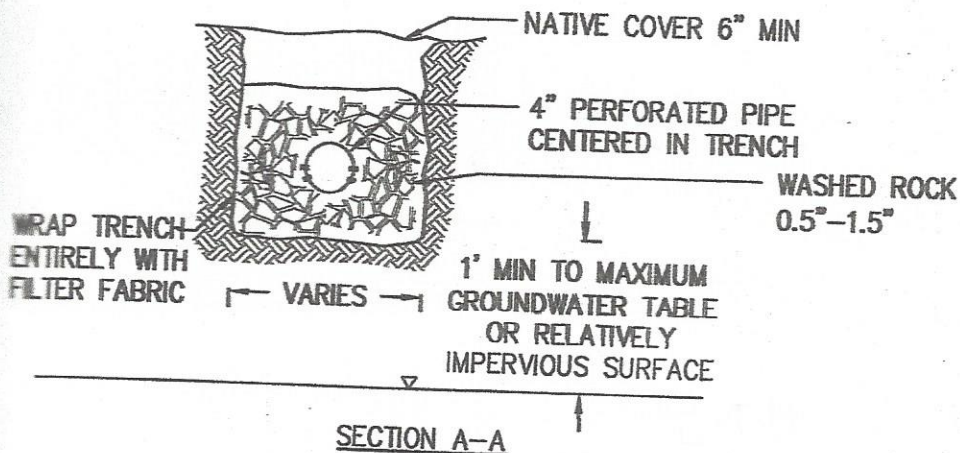
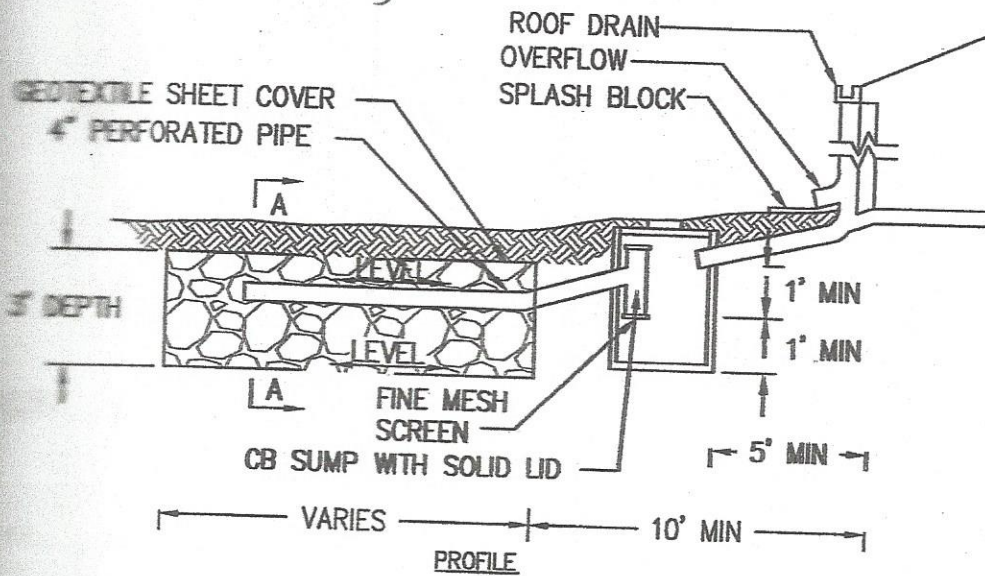
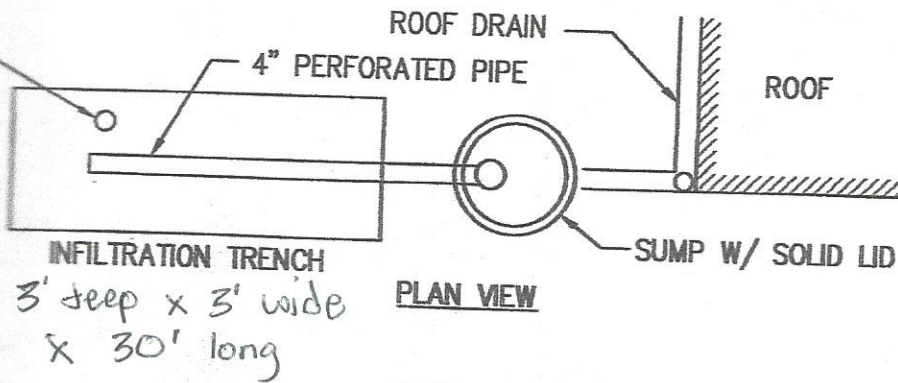


ADJUSTMENTS AS REQUIRED.

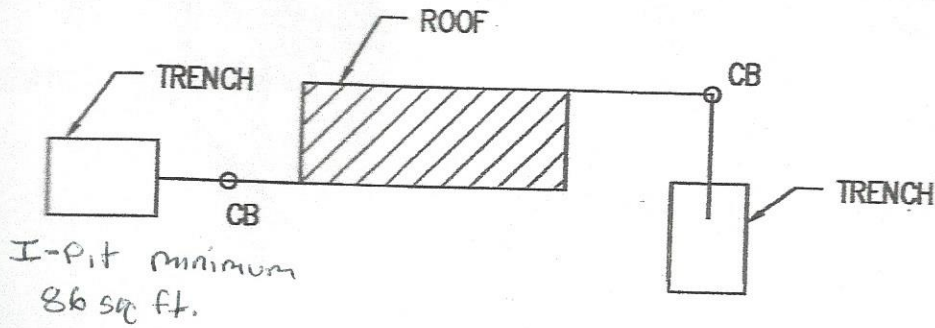



STOR
THRU
NOT TO

*CORRUGATED HIGH DENSITY POLYETHYLENE
PIPE (HDPE), ADS N-12 OR RANCOH HI-Q
(ASSHTO M294 TYPE S) $n=0.012$

5. DOWN SPOUT TIGHTLINE: ADS N-12 (OR EQUAL)
6. PIPE BEDDING: W.S.D.O.T. 9-03.12(3) GRAVEL BACKFILL FOR PIPE BEDDING.
7. INITIAL BACKFILL: NATIVE MATERIAL OBTAINED FROM EXCAVATION PER W.S.D.O.T. 7-08.3(3)
8. REMAINING BACKFILL: NATIVE MATERIAL OBTAINED FROM EXCAVATION PER W.S.D.O.T. 2-09.3(1)E.
9. SPALLS: W.S.D.O.T. 9-13.1, LOOSE RIPRAP IN SIZES RANGING FROM 3" TO 1/3 CUBIC FOOT.
10. PAVEMENT SECTION: HOT MIX ASPHALT (HMA) W.S.D.O.T. 5-04
TOP COURSE, W.S.D.O.T. 9-03.9(3)
BASE COURSE, W.S.D.O.T. 9-03.10


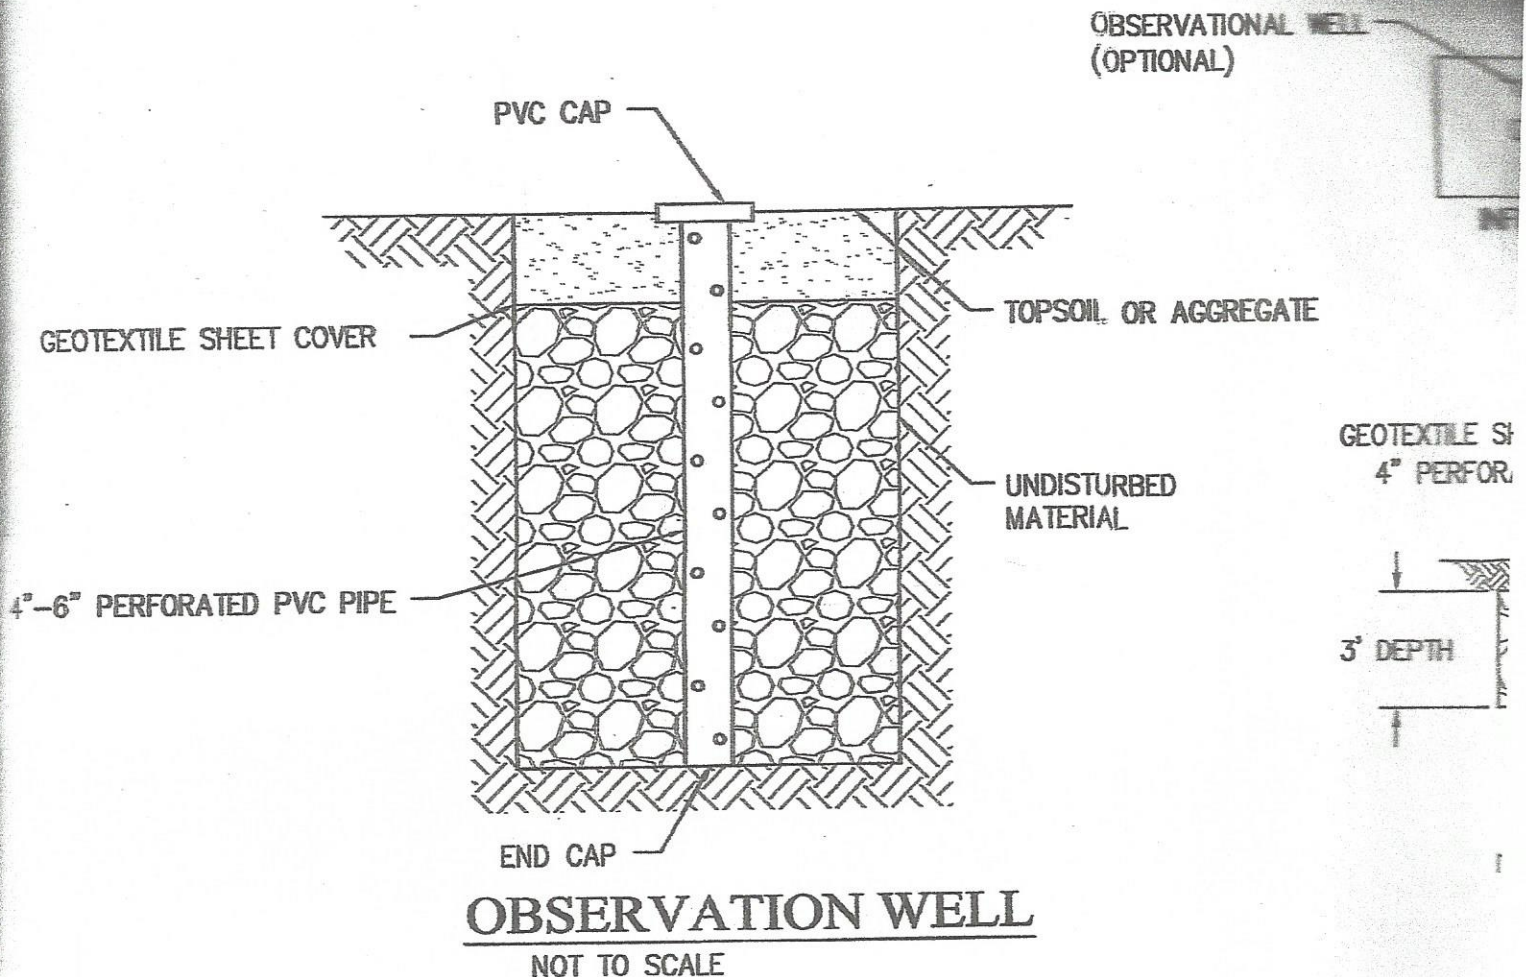

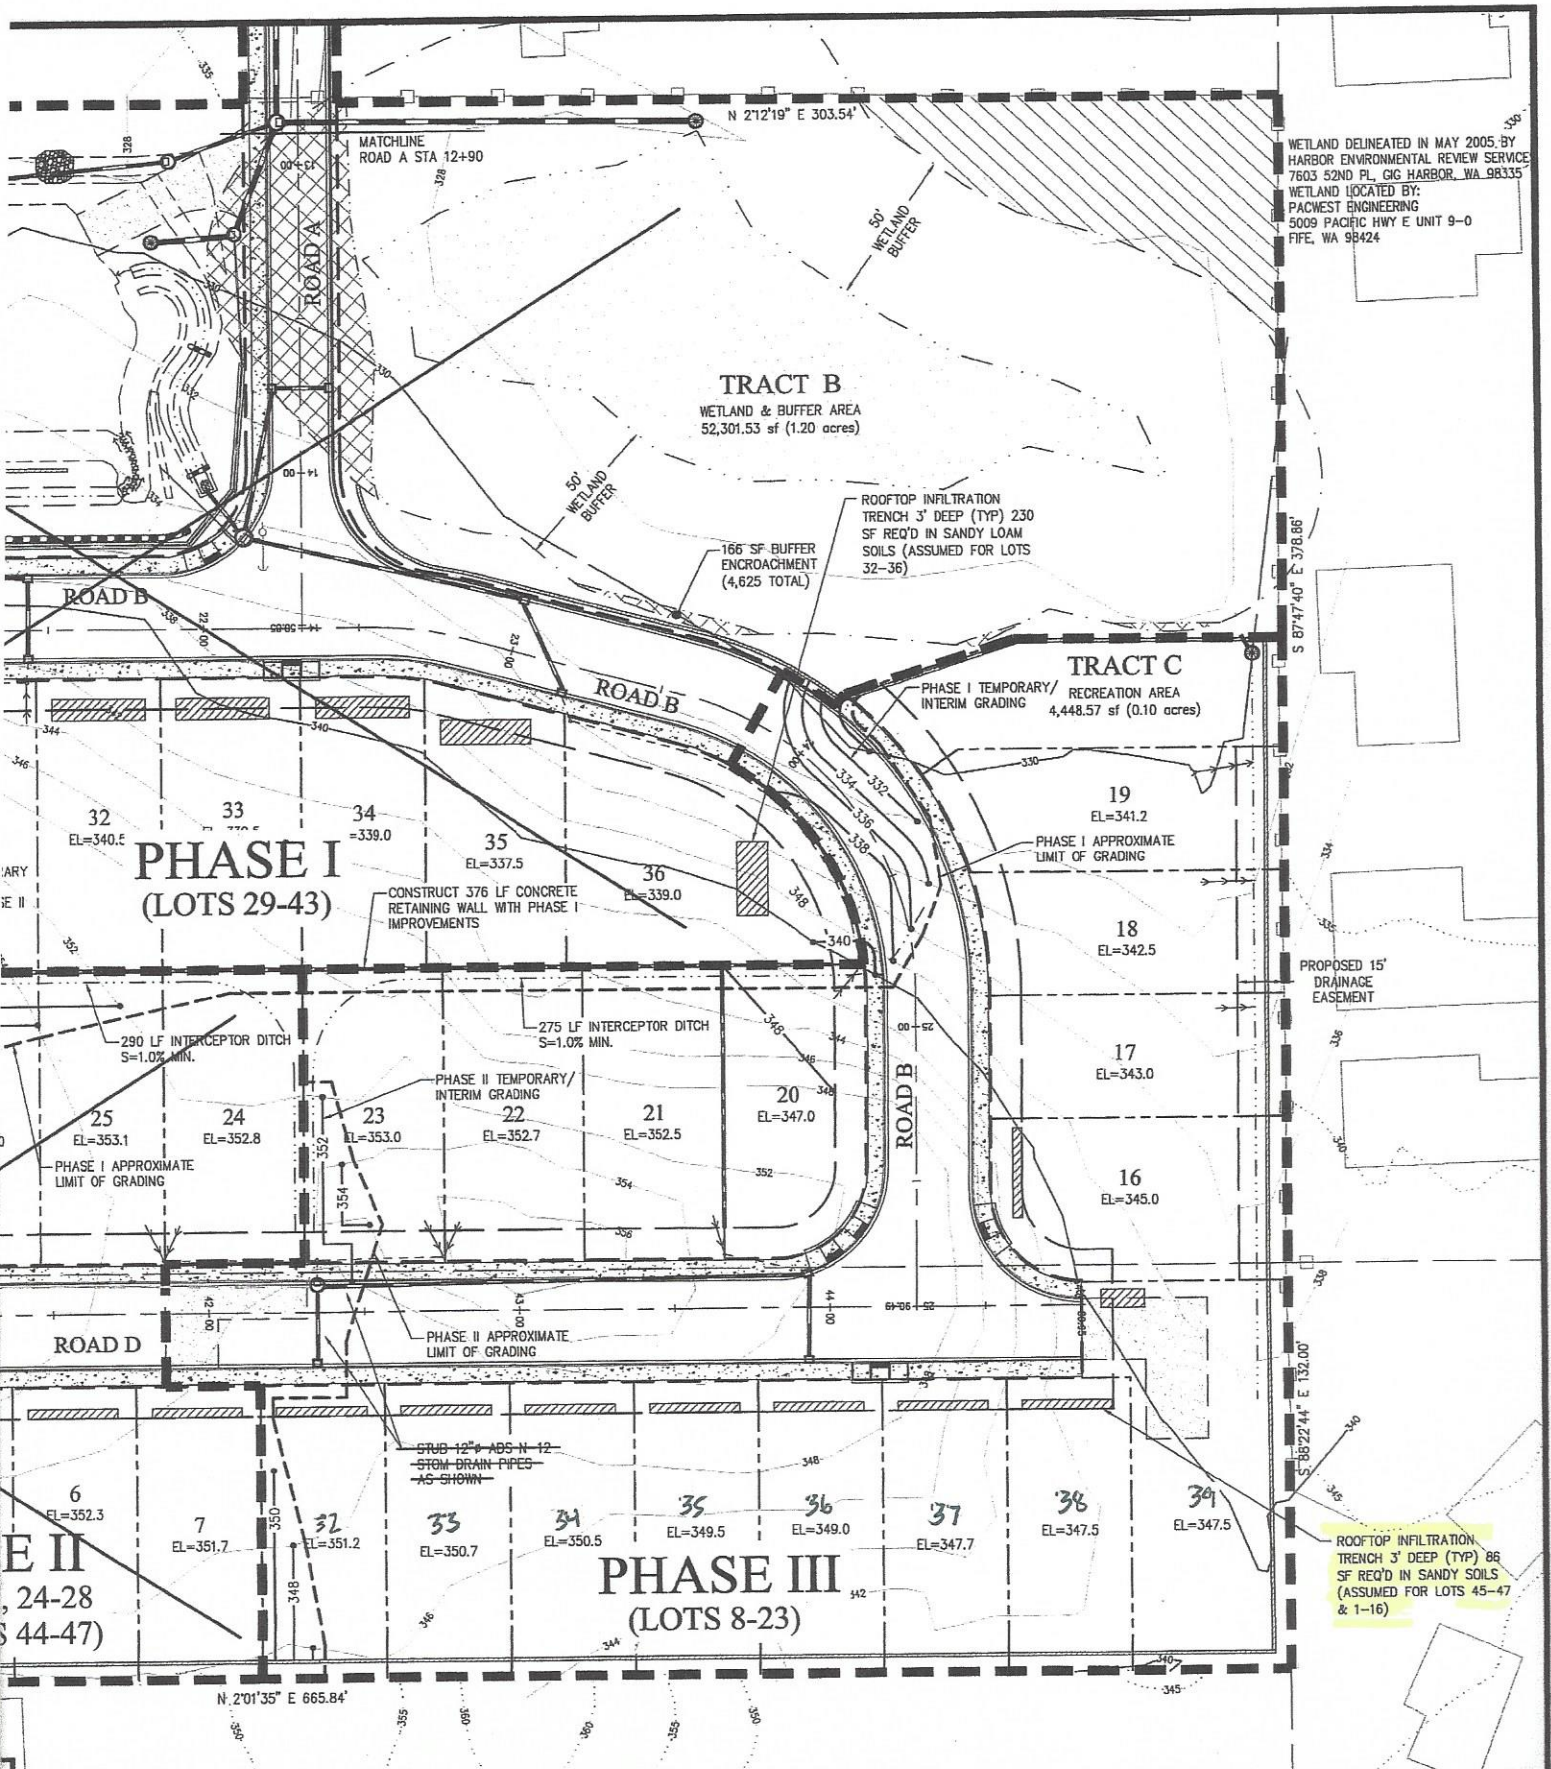

FOR: **WILLEY ESTATES, LLC**
 Attn: Tony Williams
 10813 32nd Street Ct.
 Gig Harbor, WA 98335

SCALE:	1"=30'
DATE:	August 22, 2019
DRAWING NUMBER:	10107
SHEET	1 of 4