GENERAL STRUCTURAL NOTES

ALL CONSTRUCTION SHALL BE IN CONFORMANCE WITH THE INTERNATIONAL BUILDING CODE (IBC), 2015 EDITION, WITH WASHINGTON STATE AMENDMENTS.

DESIGN LOADS: ROOF

25 PSF (SNOW) LIVE LOAD

DEAD LOAD

FLOOR 40 PSF (RESIDENTIAL) LIVE LOAD DEAD LOAD 10 PSF

BASIC WIND SPEED II/O MPH (3 SECOND GUST, ULTIMATE LOAD) RISK CATAGORY II, EXPOSURE B, K, = 1.0

SEISMIC

EQUIVALENT LATERAL FORCE PROCEDURE BEARING WALL SYSTEM (LIGHT-FRAMED WALLS) SITE CLASS: D SEISMIC DESIGN CATAGORY: D So = 1.5 - IBC FIGURE 1613.3(1) $S_{D6} = 1.0$, $I_{E} = 1.0$, R=6.5

 $C_a = 0.154$

NO SPECIAL INSPECTIONS ARE REQUIRED. NOTIFY THE BUILDING DEPARTMENT FOR INSPECTIONS REQUIRED BY LOCAL ORDINANCE. ALL PREPARED SOIL BEARING SURFACES SHALL BE INSPECTED BY A SOILS ENGINEER PRIOR TO PLACEMENT OF REINFORCING STEEL

PLACE FOOTINGS ON NATIVE OR COMPACTED SOIL WITH 1,500 PSF BEARING CAPACITY (ASSUMED) BOTTOM OF EXTERIOR FOOTINGS SHALL BE MINIMUM 1'-6" BELOW OUTSIDE FINISHED GRADE. BACKFILL WALLS WITH A WELL DRAINING MATERIAL FREE OF ORGANIC OBJECTS OR DEBRIS

THE SELECTION OF MATERIALS FOR AND THE MIXING AND PLACING OF ALL CONCRETE SHALL CONFORM TO THE REQUIREMENTS OF THE INTERNATIONAL BUILDING CODE, 2015 EDITION. MATERIALS SHALL BE PROPORTIONED TO PRODUCE A DENSE, WORKABLE MIX HAVING A MAXIMUM SLUMP OF 4 INCHES WHICH CAN BE PLACED WITHOUT SEGREGATION OR EXCESS FREE SURFACE WATER USE MINIMUM F'C = 3,000 PSI WITH 5.5 SACKS OF CEMENT PER CUBIC YARD OF CONCRETE AND A MAXIMUM OF 5.2 GALLONS OF WATER PER 94 LB SACK OF CEMENT. ALL CONCRETE SHALL CONTAIN AN AIR ENTRAINING AGENT. THE AMOUNT OF ENTRAINED AIR SHALL BE 41/2% ±1.5% BY VOLUME. MAXIMUM SIZE OF AGGREGATE IS 11/2". ALL CONCRETE SHALL BE POURED MONOLITHICALLY BETWEEN CONSTRUCTION OR EXPANSION JOINTS UNLESS SHOWN OTHERWISE. CONCRETE PURVEYORS/SUPPLIERS DELIVERY OR BATCH TICKET TO BE ON JOB SITE FOR BUILDING INSPECTOR VERIFICATION.

REINFORCING STEEL:

ALL ALL REINFORCING STEEL SHALL BE MINIMUM GRADE 60 (Fy = 60,000 PSI) DEFORMED BARS IN ACCORDANCE WITH ASTM SPECIFICATION A-615. LAP ALL SPLICES 32 BAR DIAMETERS OR 1'-6" MINIMUM UNLESS OTHERWISE SHOWN, PROVIDE ELBOW BARS (32 DIA.) TO LAP HORIZONTAL STEEL AT CORNERS AND INTERSECTIONS IN FOOTINGS AND WALLS. REINFORCEMENT SHALL BE ACCURATELY PLACED AND ADEQUATELY SUPPORTED BY APPROVED CHAIRS. SPACERS, OR TIES AND SECURED IN PLACE DURING GROUT OR CONCRETE PLACEMENT.

PROTECTION

MINIMUM CONCRETE COVER FOR REINFORCING STEEL:

SLAB AND WALL BARS:

INTERIOR FACES 11/2" (*5 AND SMALLER) EXPOSED TO WEATHER OR EARTH

2" (*6 AND LARGER)

FOOTING BARS

ALL LUMBER SHALL BE AS FOLLOWS UNLESS NOTED OTHERWISE:

BEAMS DF12 OR BETTER POSTS DF12 OR BETTER 2x FRAMING HF*2 OR BETTER

ALL 2x TIMBER SHALL BE KILN DRIED. ALL GRADES SHALL CONFORM TO "WWPA GRADING RULES FOR WESTERN LUMBER", LATEST EDITION. ALL WOOD IN CONTACT WITH CONCRETE SHALL BE PRESSURE TREATED. RE-TREAT ALL CUT ENDS, NOTCHES, AND DRILLED HOLES IN ACCORDANCE WITH AWPA M4. MAINTAIN MINIMUM 6" CLEAR BETWEEN WOOD AND EXPOSED EARTH. MAINTAIN 8" CLEAR BETWEEN EXPOSED EARTH AND NON-TREATED WOOD AT EXTERIOR FOUNDATION WALLS. ALL NAILS SHALL BE GALVANIZED BOX OR COMMON NAILS. FASTENERS IN CONTACT WITH PRESERVATIVE-TREATED WOOD SHALL BE OF HOT-DIPPED ZINC-COATED GALYANIZED STEEL OR STAINLESS STEEL IN ACCORDANCE WITH SECTION IBC 23/04.10.5. ALL MINIMUM NAILING SHALL BE PER IBC TABLE 23/04.10.1 U.N.O. MACHINE BOLTS TO BE A-3/07. BOLT HEADS AND NUTS BEARING AGAINST WOOD SHALL BE PROVIDED WITH STANDARD CUT WASHERS. MISCELLANEOUS HANGERS TO BE 'SIMPSON' OR ICC APPROVED EQUAL. ALL HANGERS TO BE FASTENED TO WOOD WITH PROPER NAILS AND ALL HOLES SHALL BE NAILED.

GLUED LAMINATED WOOD MEMBERS

GLUED LAMINATED WOOD BEAMS (GLB) TO BE IN ACCORDANCE WITH ANSI/AITC STANDARD A190.1, AMERICAN NATIONAL STANDARD FOR STRUCTURAL GLUED LAMINATED TIMBER USE STRESS GRADE COMBINATION 24F-V4 (Fb = 2,400 PSI) FOR SIMPLE SPANS AND 24F-V8 FOR CANTILEVER AND CONTINUOUS SPANS. SIMPLE SPANS SHALL BE CAMBERED ON A 3500' RADIUS U.N.O. GLUE SHALL BE CASEIN WITH MOLD INHIBITOR. UNLESS OTHERWISE SPECIFIED, SEALER SHALL BE APPLIED TO ENDS OF ALL MEMBERS. BOTTOM LAMINATION TO BE FREE OF UNSOUND KNOTS LARGER THAN 1/2" DIAMETER, AITC STAMP AND CERTIFICATION REQUIRED.

PREFABRICATED JOISTS:

JOISTS SHALL BE AS NOTED ON THE PLANS AND AS MANUFACTURED BY TRUSS JOIST WEYERHAEUSER OR APPROVED EQUIVALENT, JOISTS TO BE ERECTED IN ACCORDANCE WITH THE PLANS AND THE MANUFACTURER'S DRAWINGS AND INSTALLATION INSTRUCTIONS. CONSTRUCTION LOADS BEYOND THE DESIGN LOADS ARE NOT PERMITTED. PROVIDE ERECTION BRACING UNTIL SHEATHING MATERIAL HAS BEEN INSTALLED. PROVIDE SOLID BLOCKING AT CONCENTRATED LOADS FROM ABOVE AND WEB STIFFENERS PER MANUFACTURER'S DIRECTIONS. JOIST HANGERS TO BE SIZED AND PROVIDED BY THE MANUFACTURER OR SUPPLIER.

Subject To Field Inspection

LAMINATED VENEER LUMBER (LVL)

LAMINATED VENEER LUMBER (LYL) TO BE BY TRUSS JOIST WEYERHAEUSER (MICROLAM - Fb = 2,600 PSI, E = 1,900,000 PSI). MATERIAL SHALL BE DESIGNED & MANUFACTURED TO THE STANDARDS SET FORTH IN NER-481 OR CCMC REPORT NO. 08675-R. BEARING LENGTH SHALL NOT BE LESS THAN 11/2". DO NOT CUT OR NOTCH BEAMS WITHOUT PRIOR APPROVAL OR ENGINEER, HEEL CUTS SHALL NOT OVERHANG INSIDE FACE OF SUPPORTING MEMBER.

BEARING WALL FRAMING:

ALL DOOR AND WINDOW HEADERS NOT CALLED OUT OR OTHERWISE NOTED ON THE PLANS SHALL BE 4x8 DF2 WITH ONE CRIPPLE AND ONE STUD EACH END FOR OPENINGS 5'-O" OR LESS AND TWO CRIPPLES AND ONE STUD FOR OPENINGS MORE THAN 5'-0" WIDE. ALL COLUMNS NOT CALLED OUT ON THE PLANS SHALL BE TWO (2) STUDS. SPIKE LAMINATED COLUMNS TOGETHER WITH 16d @ 12" O.C. STAGGERED. STAGGER SPLICES AT TOP PLATES MINIMUM 48" AND NAIL WITH 16d @ 8" O.C.

SHEAR WALLS:

ALL SHEAR WALL SHEATHING NAILING AND ANCHORS SHALL BE AS DETAILED ON THE DRAWINGS AND NOTED IN THE SHEAR WALL SCHEDULE. USE APA RATED SHEATHING (24/16) WITH A MINIMUM PANEL EDGE NAILING OF 8d @ 6" O.C. UNLESS NOTED OTHERWISE. ALL SHEAR WALL NAILING SHALL BE COMMON WIRE OR GALYANIZED BOX NAILS. FASTENERS IN PRESERVATIVE-TREATED WOOD SHALL BE OF HOT-DIPPED ZINC-COATED GALYANIZED STEEL OR STAINLESS STEEL. BLOCK ALL UNSUPPORTED PANEL EDGES. DESIGNATED 3x FRAMING MAY BE (2) 2x MEMBERS FACE-NAILED WITH 16d @ 12" O.C. STAGGERED. ALL HEADERS SHALL HAVE STRAP CONNECTORS TO THE TOP PLATE AT EACH END WHEN THE HEADER INTERRUPTS THE TOP PLATE, USE 'SIMPSON' LSTA24 CONNECTOR UN.O.

FLOOR AND ROOF FRAMING:

DIMENSIONAL FRAMING MEMBERS SHALL BE FREE OF SPLITS, CHECKS, AND SHAKES. PROVIDE DOUBLE JOISTS UNDER ALL PARALLEL PARTITIONS THAT EXTEND OVER MORE THAN HALF THE LENGTH AND ALL AROUND ALL OPENINGS IN FLOORS AND ROOFS U.N.O. PROVIDE SOLID BLOCKING AT RIM JOISTS BELOW CONCENTRATED LOADS FROM ABOYE. APPLY 34" RATED SHEATHING (40/20) GLUED AND NAILED TO FLOOR FRAMING MEMBERS WITH 8d COMMON OR GALVANIZED BOX NAILS AT 6" O.C. AT ALL SUPPORTED EDGES AND 8d COMMON OR GALVANIZED BOX NAILS AT 12" O.C. AT INTERIOR SUPPORTS. APPLY $\frac{1}{2}$ RATED SHEATHING (24/16) ON ROOF NAILED TO STIFFENERS OR RAFTERS WITH 8d COMMON OR GALVANIZED BOX NAILS AT 6" O.C. AT SUPPORTED EDGES AND 8d COMMON OR GALYANIZED BOX NAILS AT 12" O.C. AT INTERIOR SUPPORTS. LAY SHEATHING PERPENDICULAR TO FRAMING AND STAGGER PANEL EDGES.

FLOOR AND ROOF TRUSSES

TRUSSES TO BE DESIGNED AND SUPPLIED IN ACCORDANCE WITH ANSI/TPI 1-2014. THE TRUSS CALCULATION PACKAGE SHALL BE PREPARED UNDER THE DIRECT SUPERVISION OF A PROFESSIONAL ENGINEER LICENSED IN THE STATE OF WASHINGTON. THE TRUSS ENGINEER SHALL ASSUME ALL RESPONSIBILITY FOR THE WORK OF ALL SUBORDINATES INVOLVED IN THE PREPARATION OF THE TRUSS PLACEMENT PLAN AND TRUSS DESIGN DRAWINGS. EACH TRUSS SHALL BE PLANT FABRICATED AND SHALL BEAR THE QUALITY CONTROL STAMP, MANUFACTURER'S NAME, DESIGN LOAD, AND MAXIMUM SPACING. ALL MECHANICAL CONNECTORS SHALL BE ICC APPROVED AND LOADS SHALL BE IN ACCORDANCE WITH THE RECOMMENDED ALLOWABLE LOADS. MANUFACTURER SHALL PROVIDE ALL TRUSS-TO-TRUSS CONNECTION DETAILS AND REQUIRED CONNECTION MATERIALS. FABRICATOR SHALL SUBMIT SHOP DRAWINGS TO THE BUILDING DEPARTMENT FOR APPROVAL PRIOR TO INSTALLATION AND VERIFY ALL TRUSS LENGTHS PRIOR TO FABRICATION. TRUSSES SHALL BE BRACED TO PREVENT ROTATION AND PROVIDE LATERAL STABILITY IN ACCORDANCE WITH THE CONSTRUCTION DRAWINGS AND INDIVIDUAL TRUSS DRAWINGS.

GENERAL CONSTRUCTION NOTES:

ALL CONSTRUCTION SHALL CONFORM TO THE INTERNATIONAL BUILDING CODE (IBC), 2015 EDITION. THE CONTRACTOR SHALL BE RESPONSIBLE FOR ALL SAFETY PRECAUTIONS AND METHODS, TECHNIQUES, AND SEQUENCES OR PROCEDURES REQUIRED TO PERFORM THE SPECIFIED WORK. THE CONTRACTOR SHALL VERIFY ALL DIMENSIONS AND ALL CONDITIONS AT THE JOB SITE INCLUDING BUILDING AND SITE CONDITIONS BEFORE COMMENCING WORK AND BE RESPONSIBLE FOR SAME. THE CONTRACTOR SHALL PROVIDE TEMPORARY BRACING AS REQUIRED UNTIL ALL PERMANENT CONNECTIONS AND STIFFENERS HAVE BEEN INSTALLED. THE CONTRACTOR SHALL COORDINATE WITH THE BUILDING DEPARTMENT FOR ALL BUILDING DEPARTMENT REQUIRED INSPECTIONS. DO NOT SCALE DRAWINGS. USE ONLY WRITTEN DIMENSIONS. THE DETAILS SHOWN ARE TYPICAL AND SHALL BE USED FOR LIKE OR SIMILAR CONDITIONS NOT SHOWN. YARIATIONS AND MODIFICATIONS TO WORK SHOWN ON THE DRAWINGS SHALL NOT BE CARRIED OUT WITHOUT THE WRITTEN PERMISSION FROM THE ARCHITECT OR ENGINEER

SHEAR WALL SCHEDULE

MARK	MINIMUM SHEATHING (1)	SHEATHING NAILING (1)	ANCHOR BOLTS (3)	REMARKS (4,5)
A	½" CDX OR 06B	8d @ 6" O.C.	5% ® 60° O.C.	Qall = 230 PLF
B	½" CDX OR 06B	8d @ 4" O.C.	5⁄g" @ 32" O.C.	Qail = 350 PLF
R	SEE DETA	 L 2 / 52.0 FOR CON	STRUCTION	

- 1) ALL WALLS DESIGNATED" X>" ARE SHEAR WALLS. EXTERIOR WALLS SHALL BE SHEATHED WITH RATED SHEATHING (24/0) AND NAILED AT ALL PANEL EDGES (BLOCKED) PER SCHEDULE. NAILING AT TI-II PANELS SHALL BE THROUGH EACH EDGE OF EACH PANEL. NAILING AT INTERMEDIATE FRAMING TO BE AT 12" O.C. NAILING NOT CALLED OUT SHALL BE PER IBC TABLE 23/04.9.1. NAILING IN PRESERVATIVE TREATED LUMBER SHALL BE STAINLESS STEEL OR OF HOT-DIPPED ZINC-COATED GALVANIZED STEEL PER ASTM A153.
- 2) HOLDOWNS AND OTHER FRAMING HARDWARE BY SIMPSON STRONG TIE OR ICC APPROVED EQUAL TO BE USED PER PLAN. ENDS OF SHEAR WALLS SHALL USE DOUBLE STUDS MINIMUM.
- 3) USE MINIMUM OF TWO (2) BOLTS PER SILL PIECE WITH ONE BOLT LOCATED NOT MORE THAN 12" NOR LESS THAN 5" FROM EACH END OF EACH PIECE. EMBED BOLTS MINIMUM OF 1" INTO CONCRETE. WASHERS TO BE 3" x 3" x 1/4" PER IBC SECTION 2308.3.2 AND OF HOT-DIPPED ZINC-COATED GALYANIZED STEEL IN ACCORDANCE WITH ASTM A153
- 4) ALLOWABLE LOADS ARE PERMITTED TO BE INCREASED 40% FOR WIND DESIGN IN ACCORDANCE WITH IBC SECTION 2306.3.
- 5) DESIGNATED 3x STUDS MAY BE (2) 2x MEMBERS FACE-NAILED WITH 16d @ 12" O.C. STAGGERED.

BASIC PERMIT PACKAGE REVIEWED FOR CODE COMPLIANCE **WITH IRC 2015** KITSAP COUNTY BUILDING DEPARTMENT

CHANGES

MUST Be Approved Prior To Performing Work

_____51/2 x 16.5 GLB

MAIN FLOOR


A = 1.424 SQ FT

LSTA36 - HDR & SILL

TO 3x BLOCKING.-

Must Comply With All Washington State Codes


Validity of permit. The issuance or granting of a permit shall not be nstrued to be a permit for, or an approval of, any violation of any f the provisions of the International Codes or any other ordinance of Kitsap County. Permits presuming to give authority to violate or

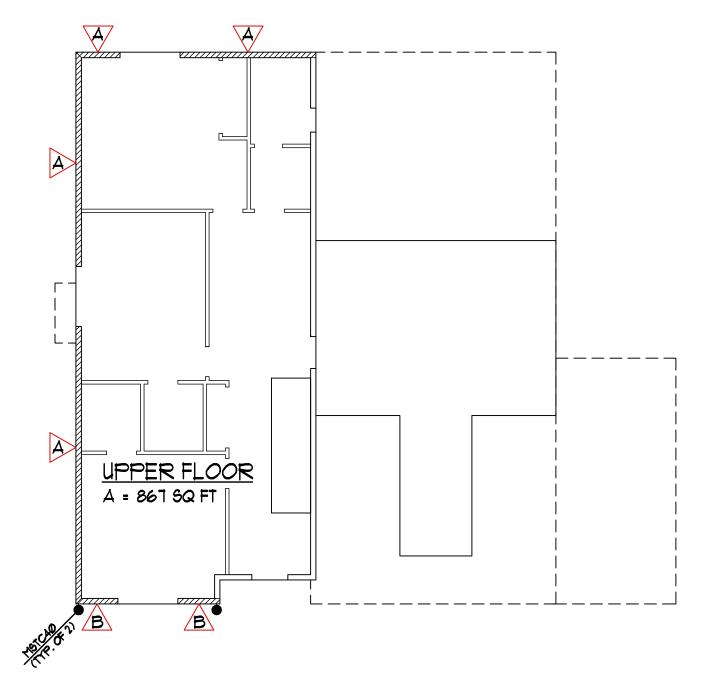


A = 606 SQ FT

5½ x 16.5 GLB

(TYP. OF 3)

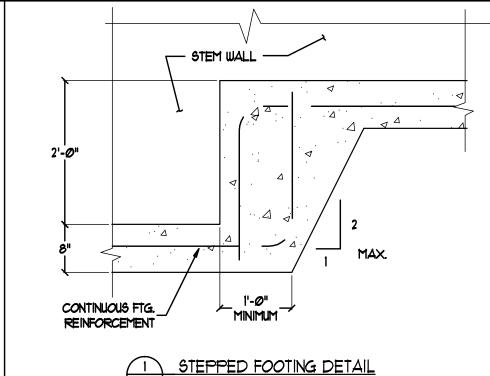

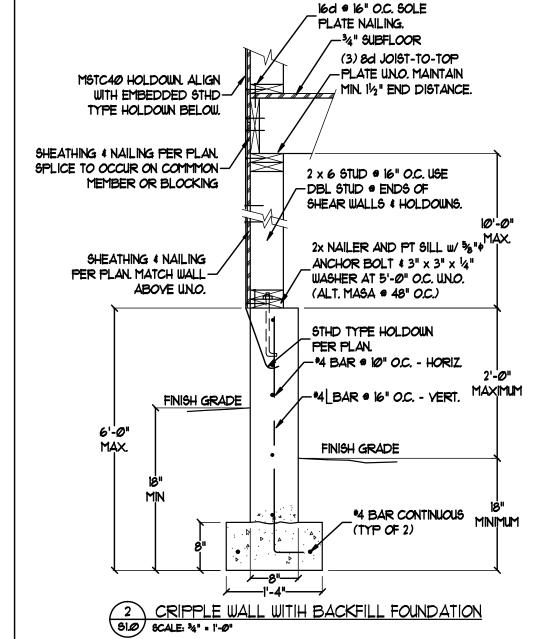

STEPPED FOOTING DETAIL SCALE: 34" = 1'-0"

9

 \bigcirc

 \bigcirc

in

Ø

I

H

SE


serve.

COPYRIGHT 2018, SEGA ENGINEERS

JOB 14-042

Established Basic Permit # 19-01655

Permit Number: 20-02212

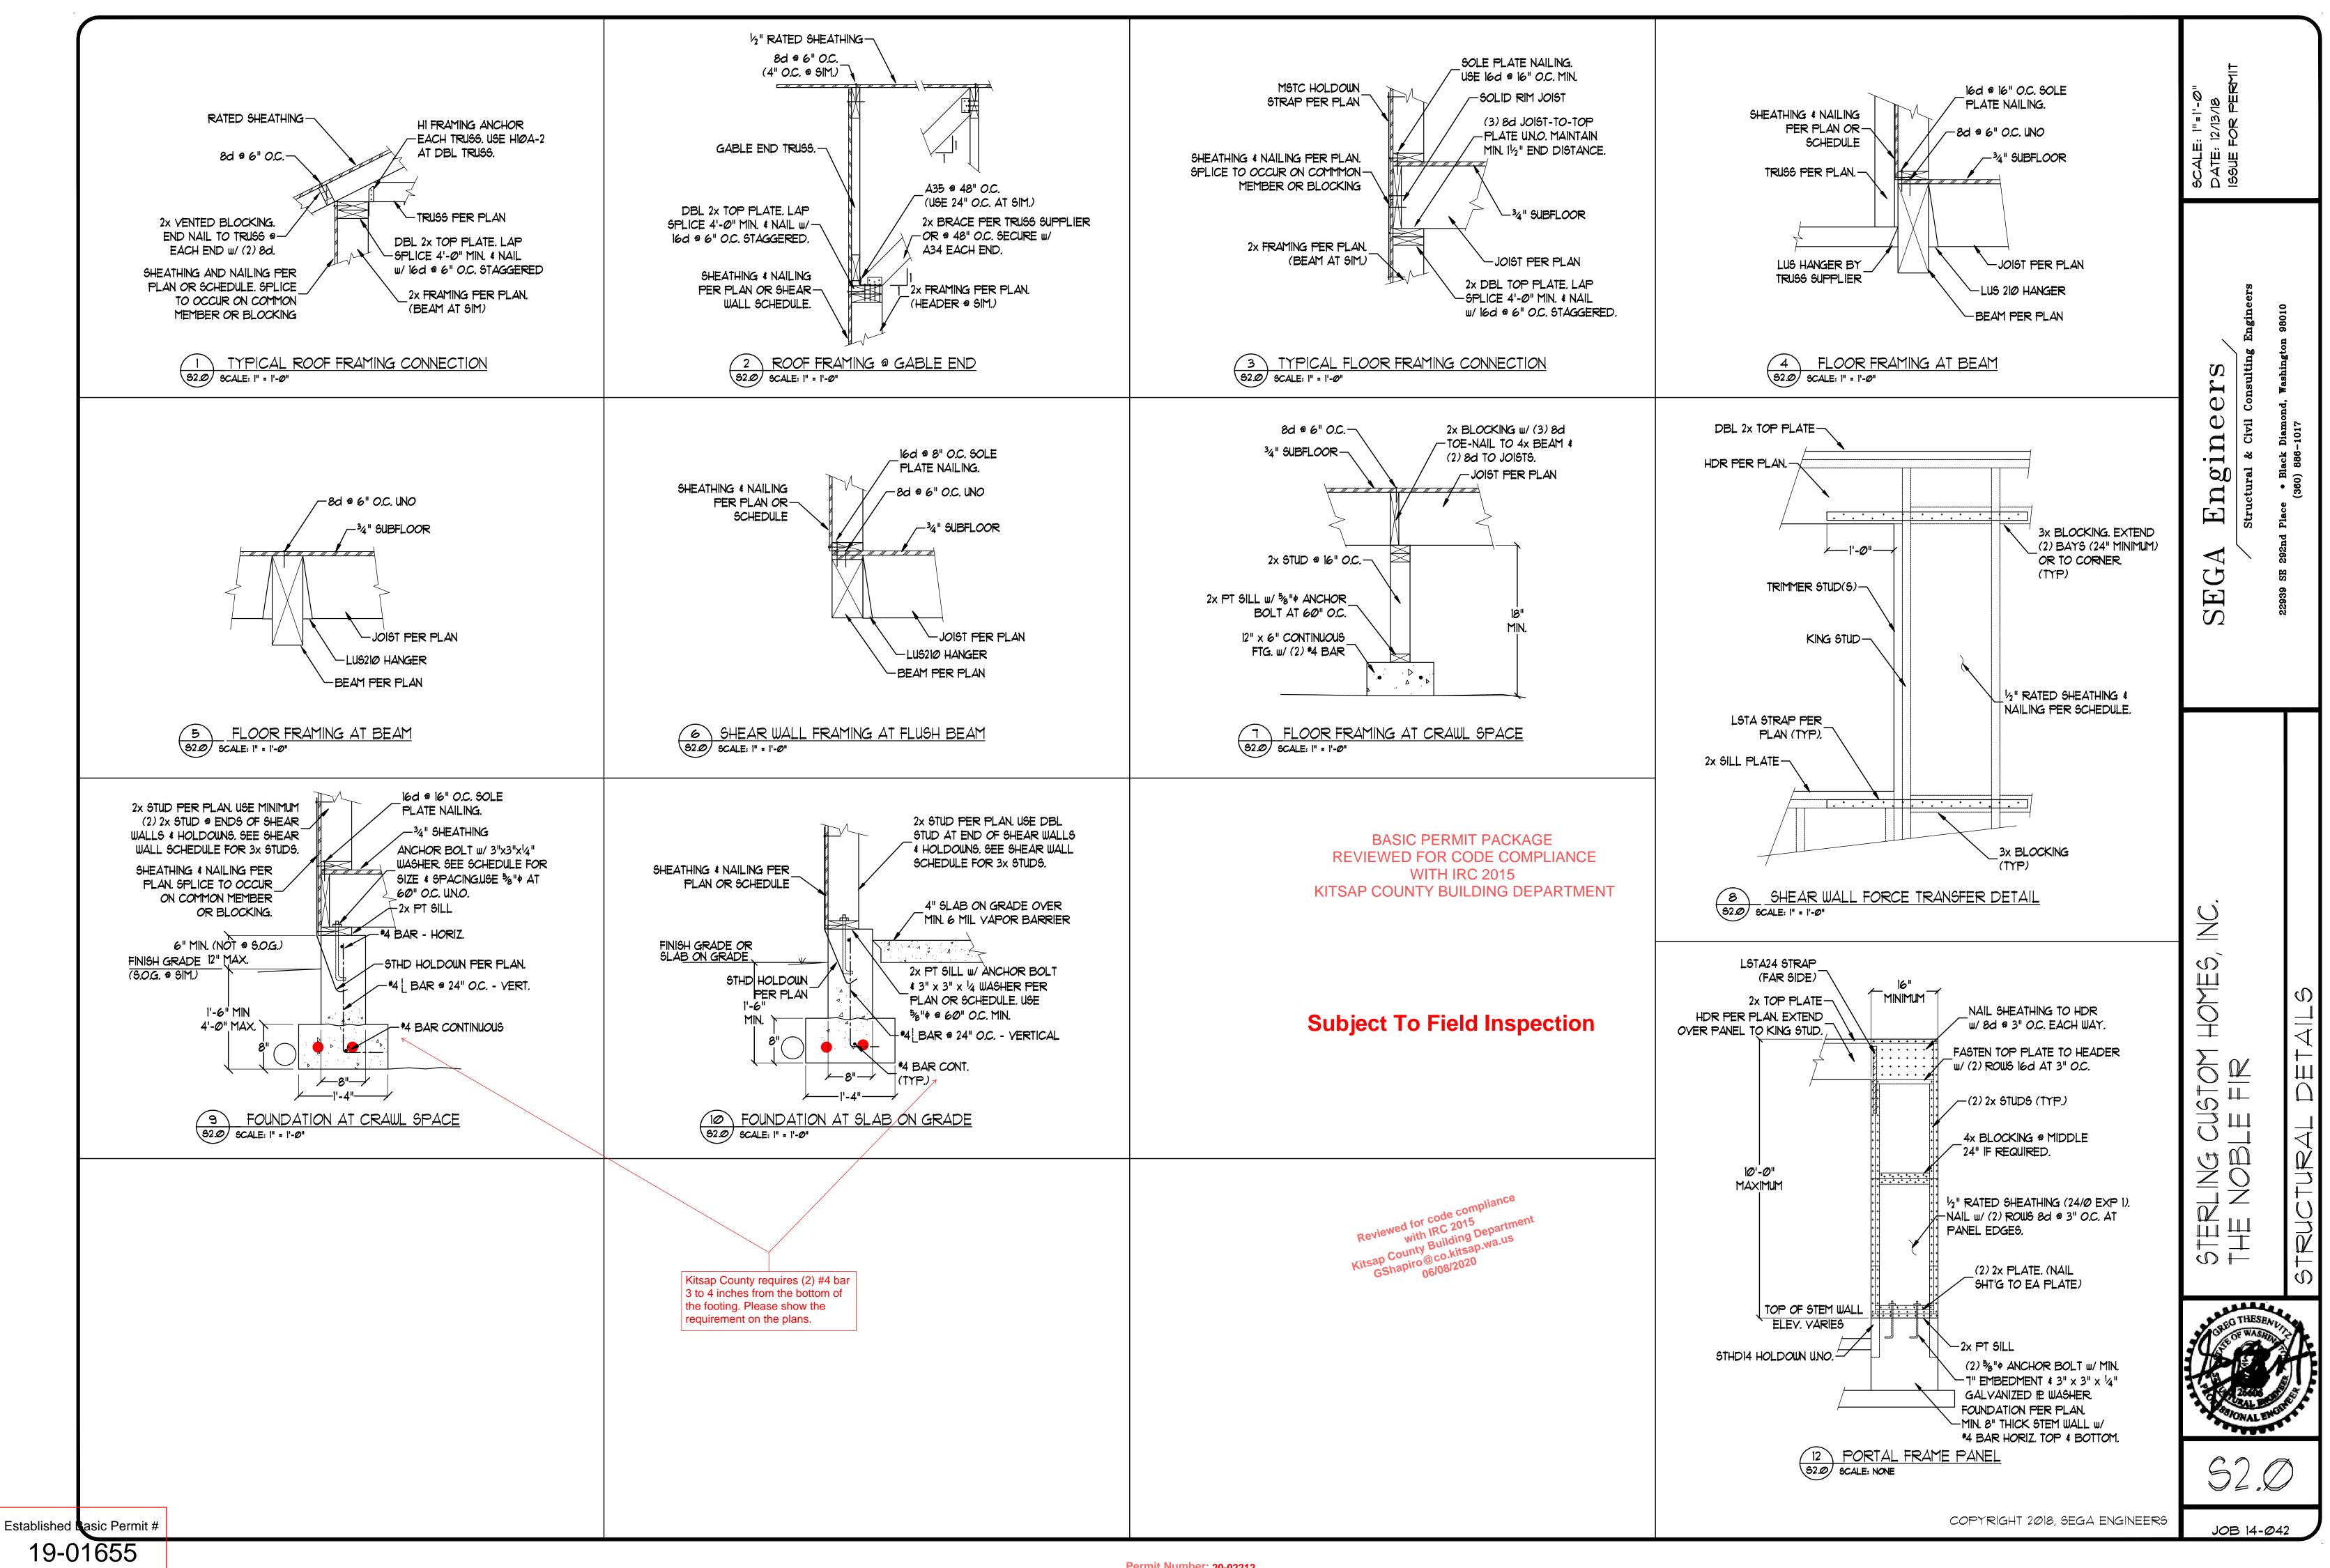

19-01655