


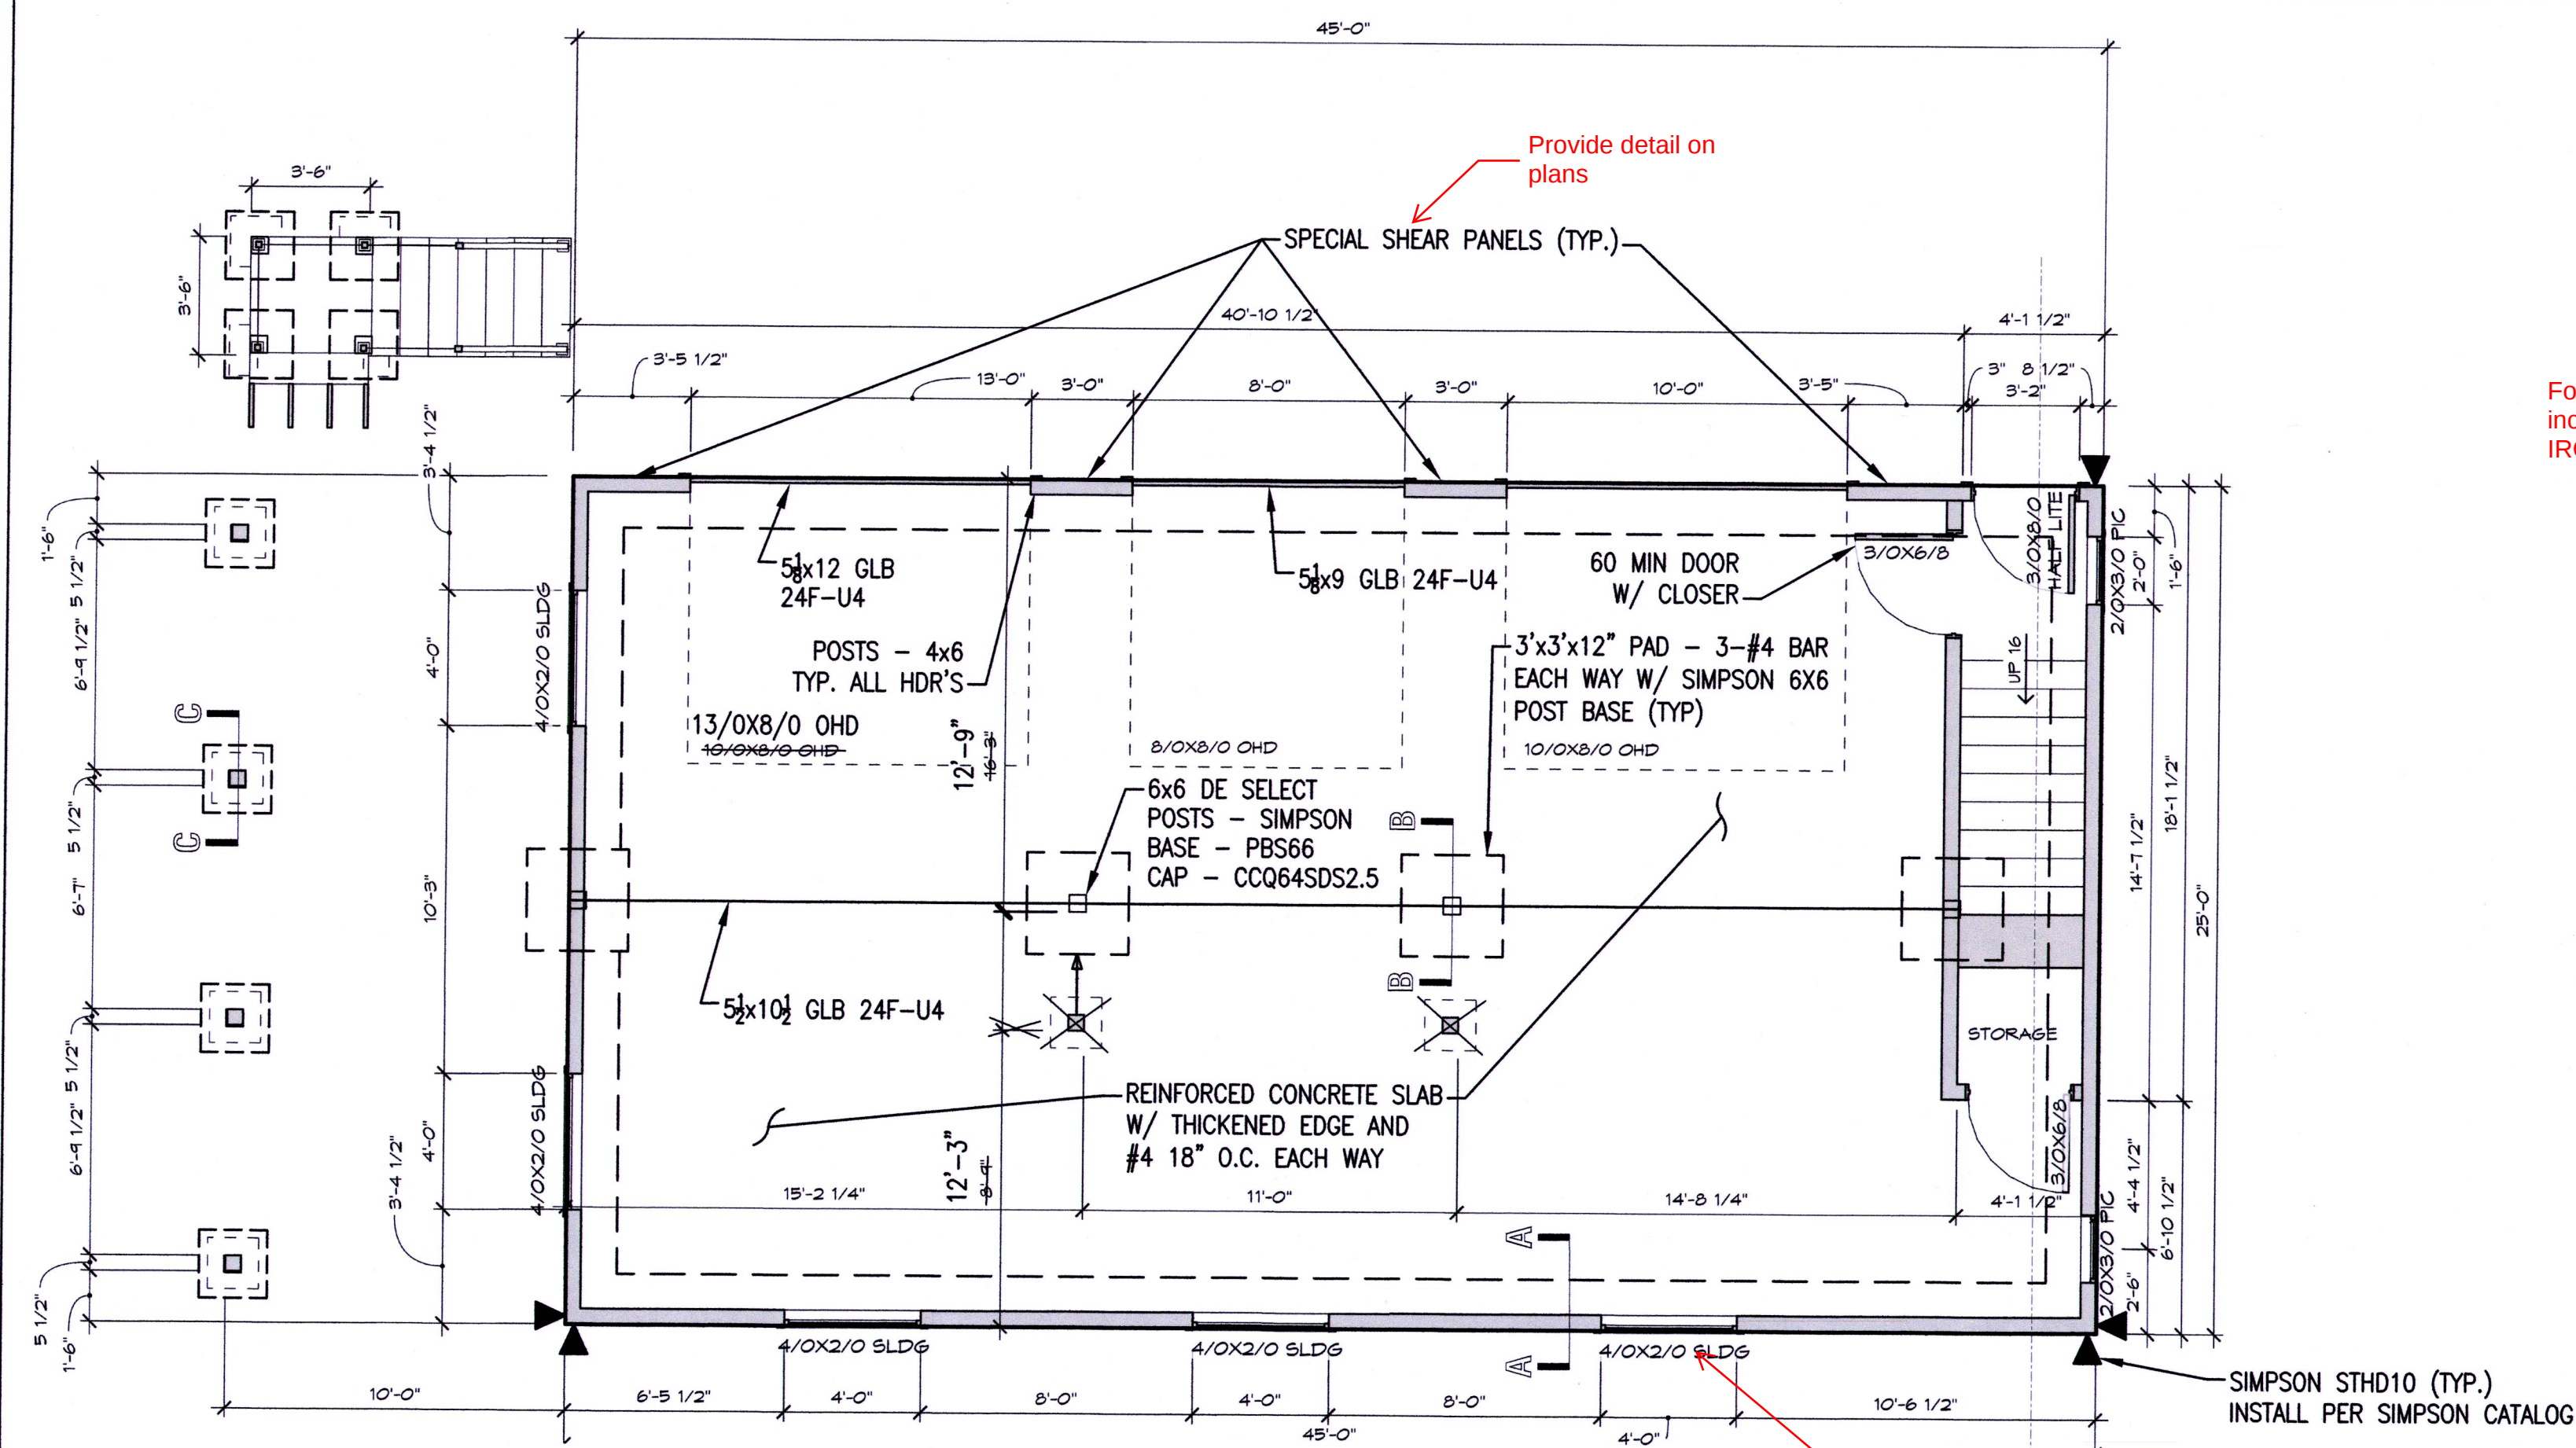

- All beams and headers shall be labeled on plans.

